


2 Sketch Render 001

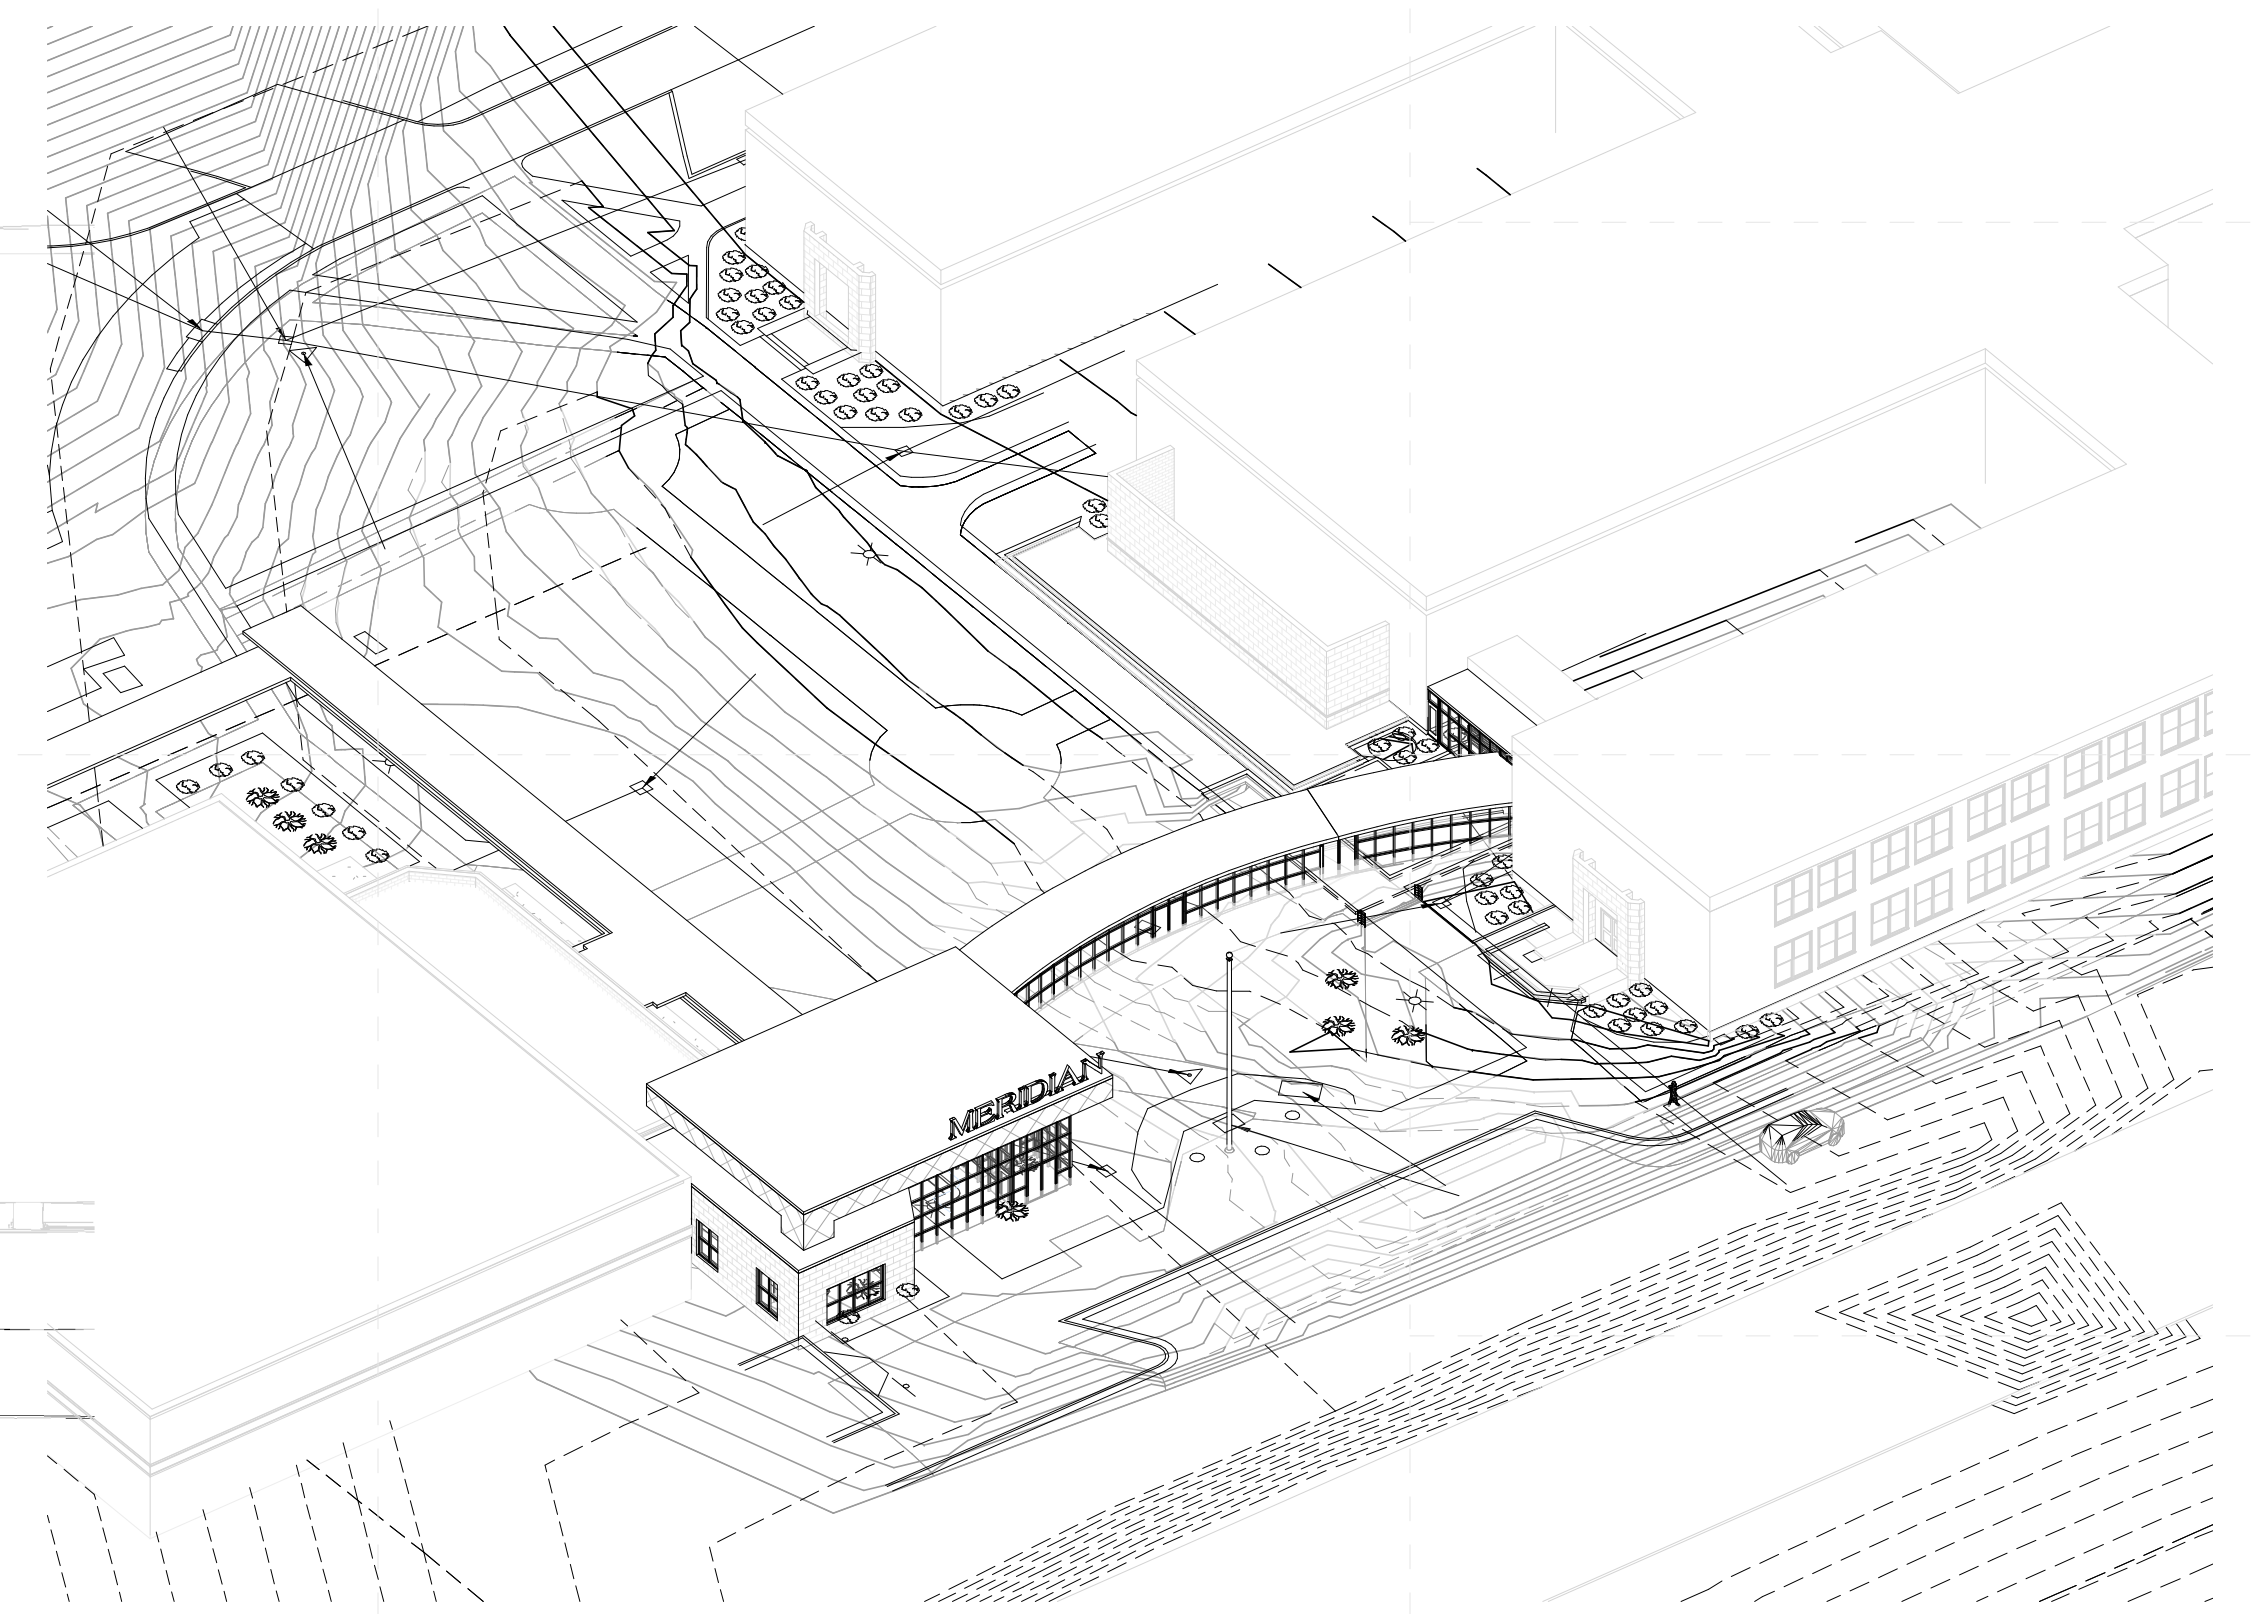

3 Sketch Render 002

1 Sketch - Floor Plan
3/32" = 1'-0"

2/7/2023 7:45:11 AM C:\Users\pmpur\Documents\22034_Meridian High NEW_paulpursen\20HY.rvt

Meridian High School
2320 32nd Street, Meridian, MS 39305

Design Development

Project No	22034.02
Date	November 8, 2022
Drawn	Author
Checked	Checker
Revision	# Date