



Meridian School District Bond Issue
Meridian SR High School: 32nd Street, Meridian, MS 39305

Design
Development

Project No	22034.02
Date	November 8, 2022
Drawn	Author
Checked	Checker
Revision	# Date

RA101

Presentation Sheet

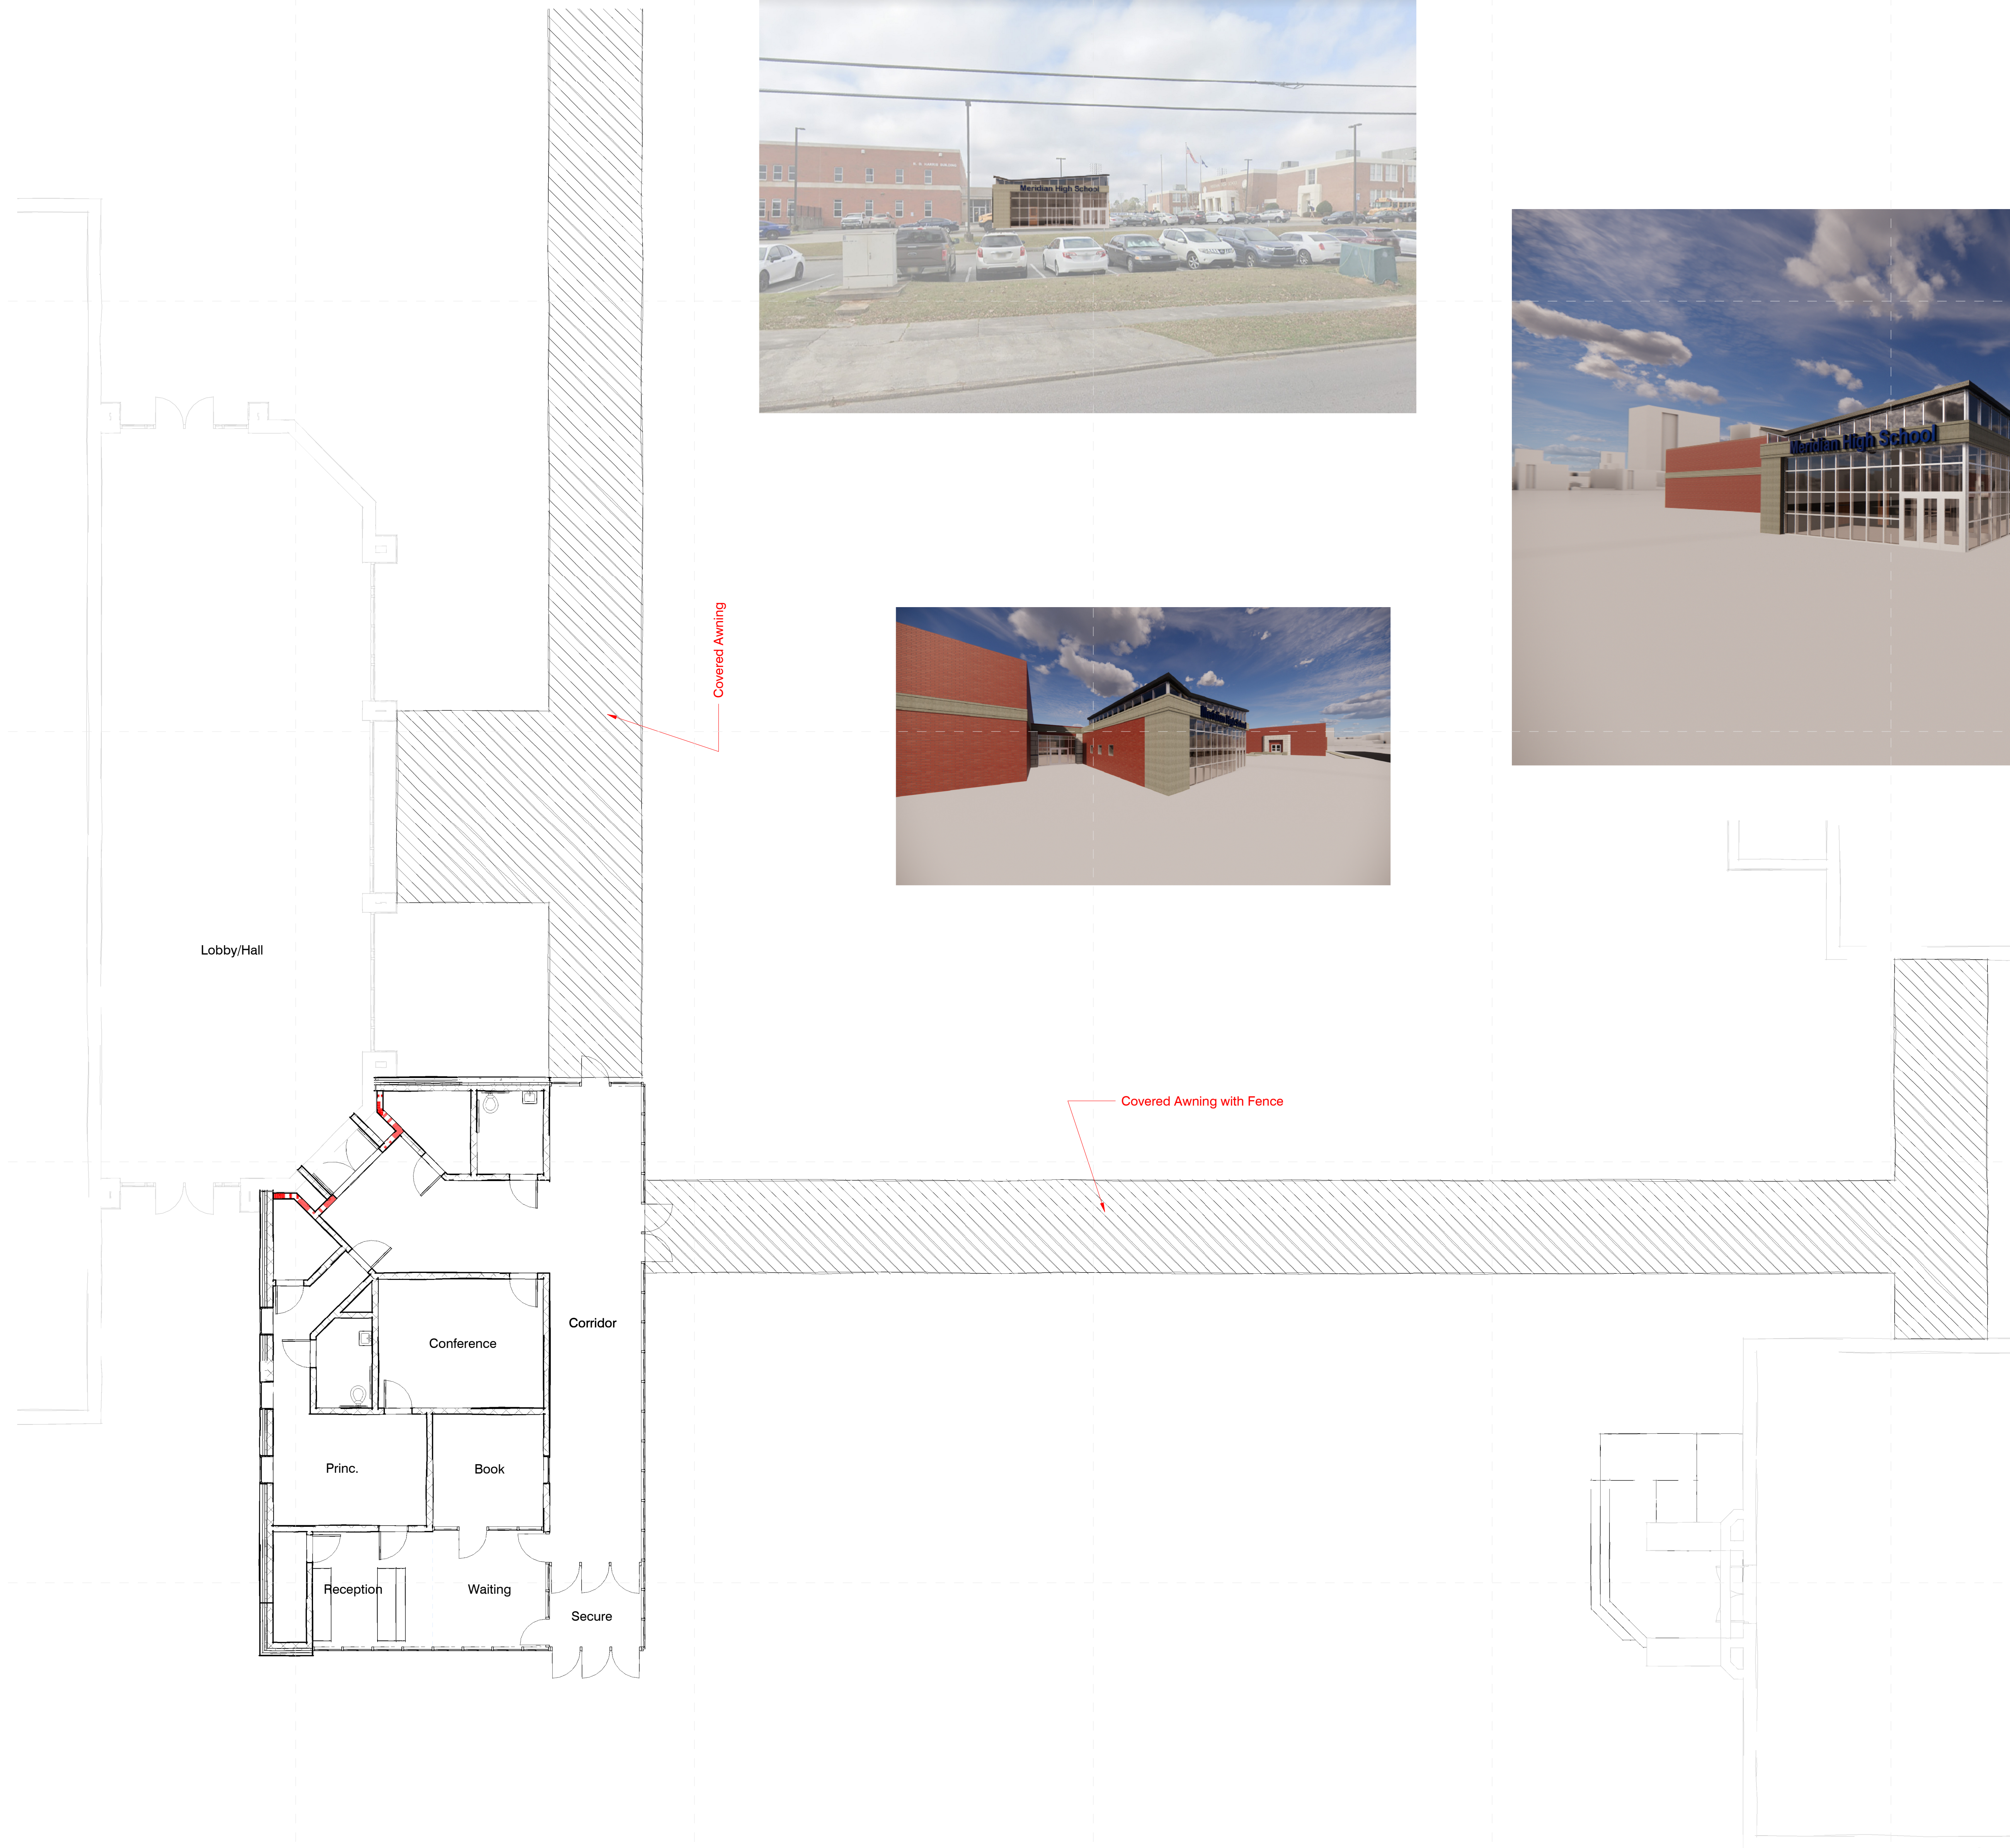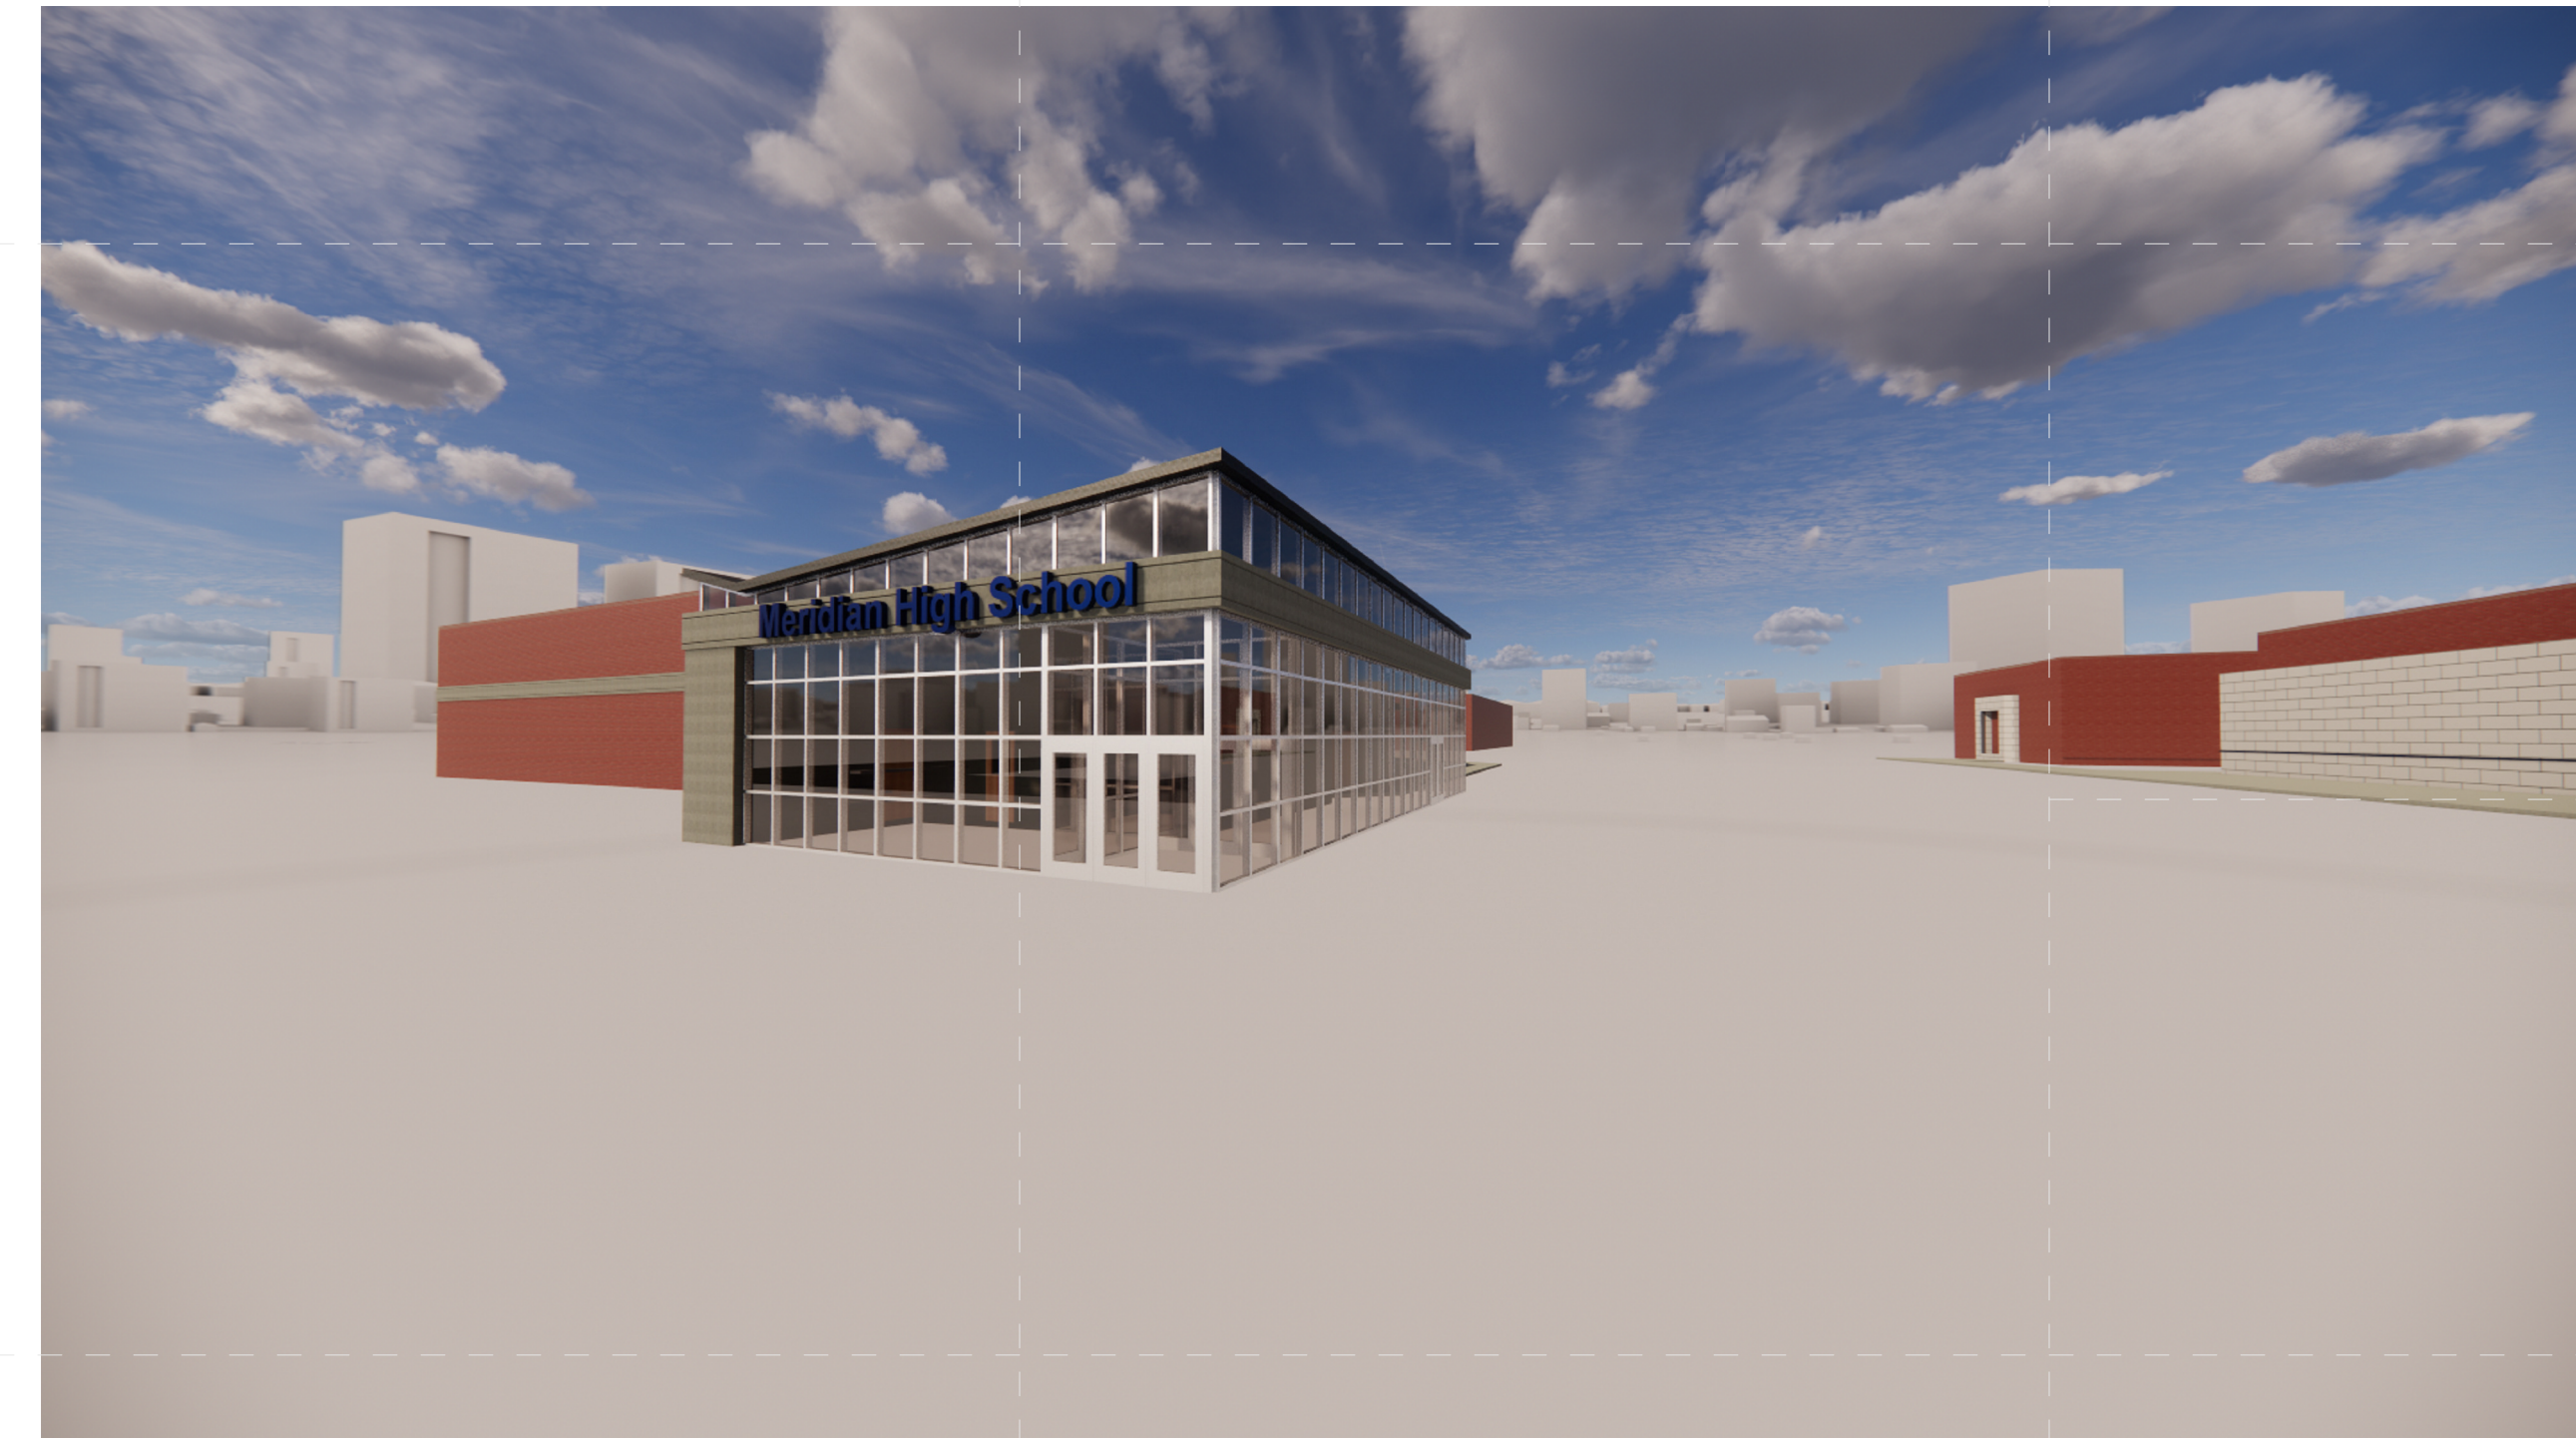

1 Sketch - Floor Plan
1/8" = 1'-0"

12/13/2022 7:06:17 PM C:\Users\pmpur\Documents\22034_Meridian_High_paulpursey2\OHY.rvt