

Meridian School District Bond Issue
Magnolia Middle: 24th Street, Meridian, MS 39301

Design Development

Project No	21097
Date	May 20, 2022
Drawn	Author
Checked	Checker
Revision #	Date

RA101a


Presentation Sheet



1



2

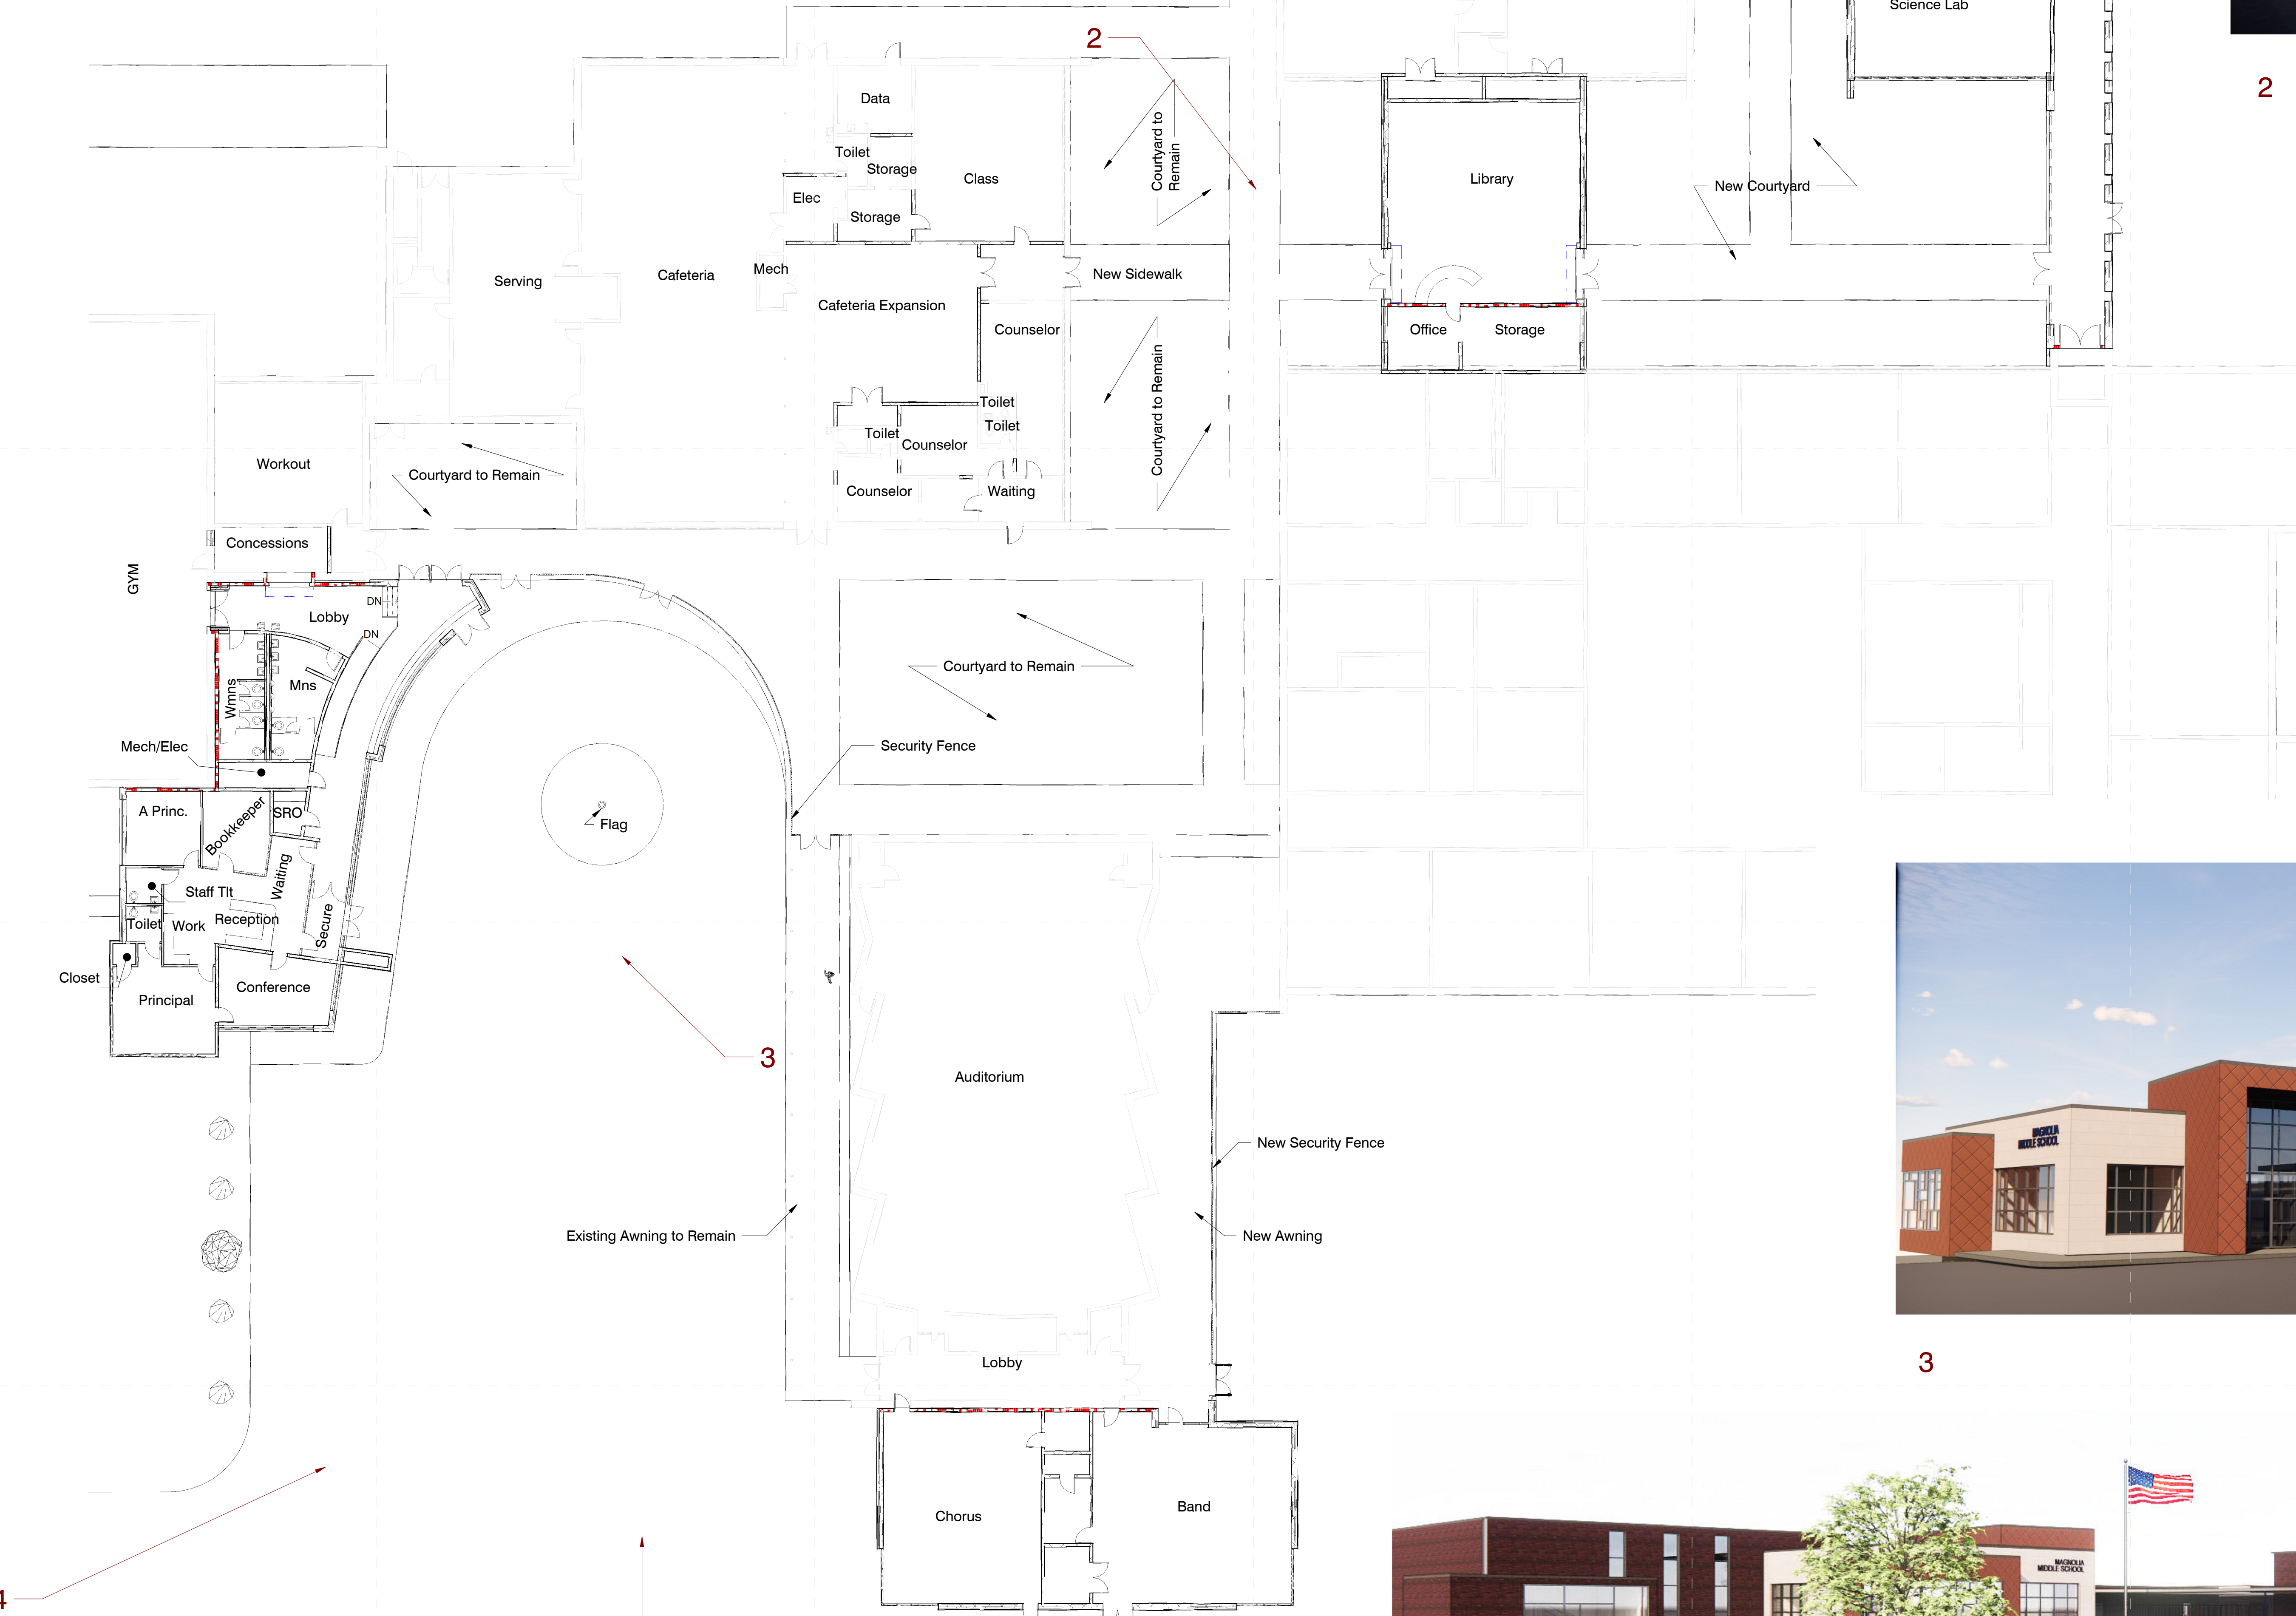

4

1 Sketch - Floor Plan
1/16" = 1'-0"



3



4