



Meridian High School
 2320 32nd Street, Meridian, MS 39305

Design
Development

Project No	22034.02
Date	November 8, 2022
Drawn	PPu
Checked	RBI
Revision #	Date
SD	1 11/8/22

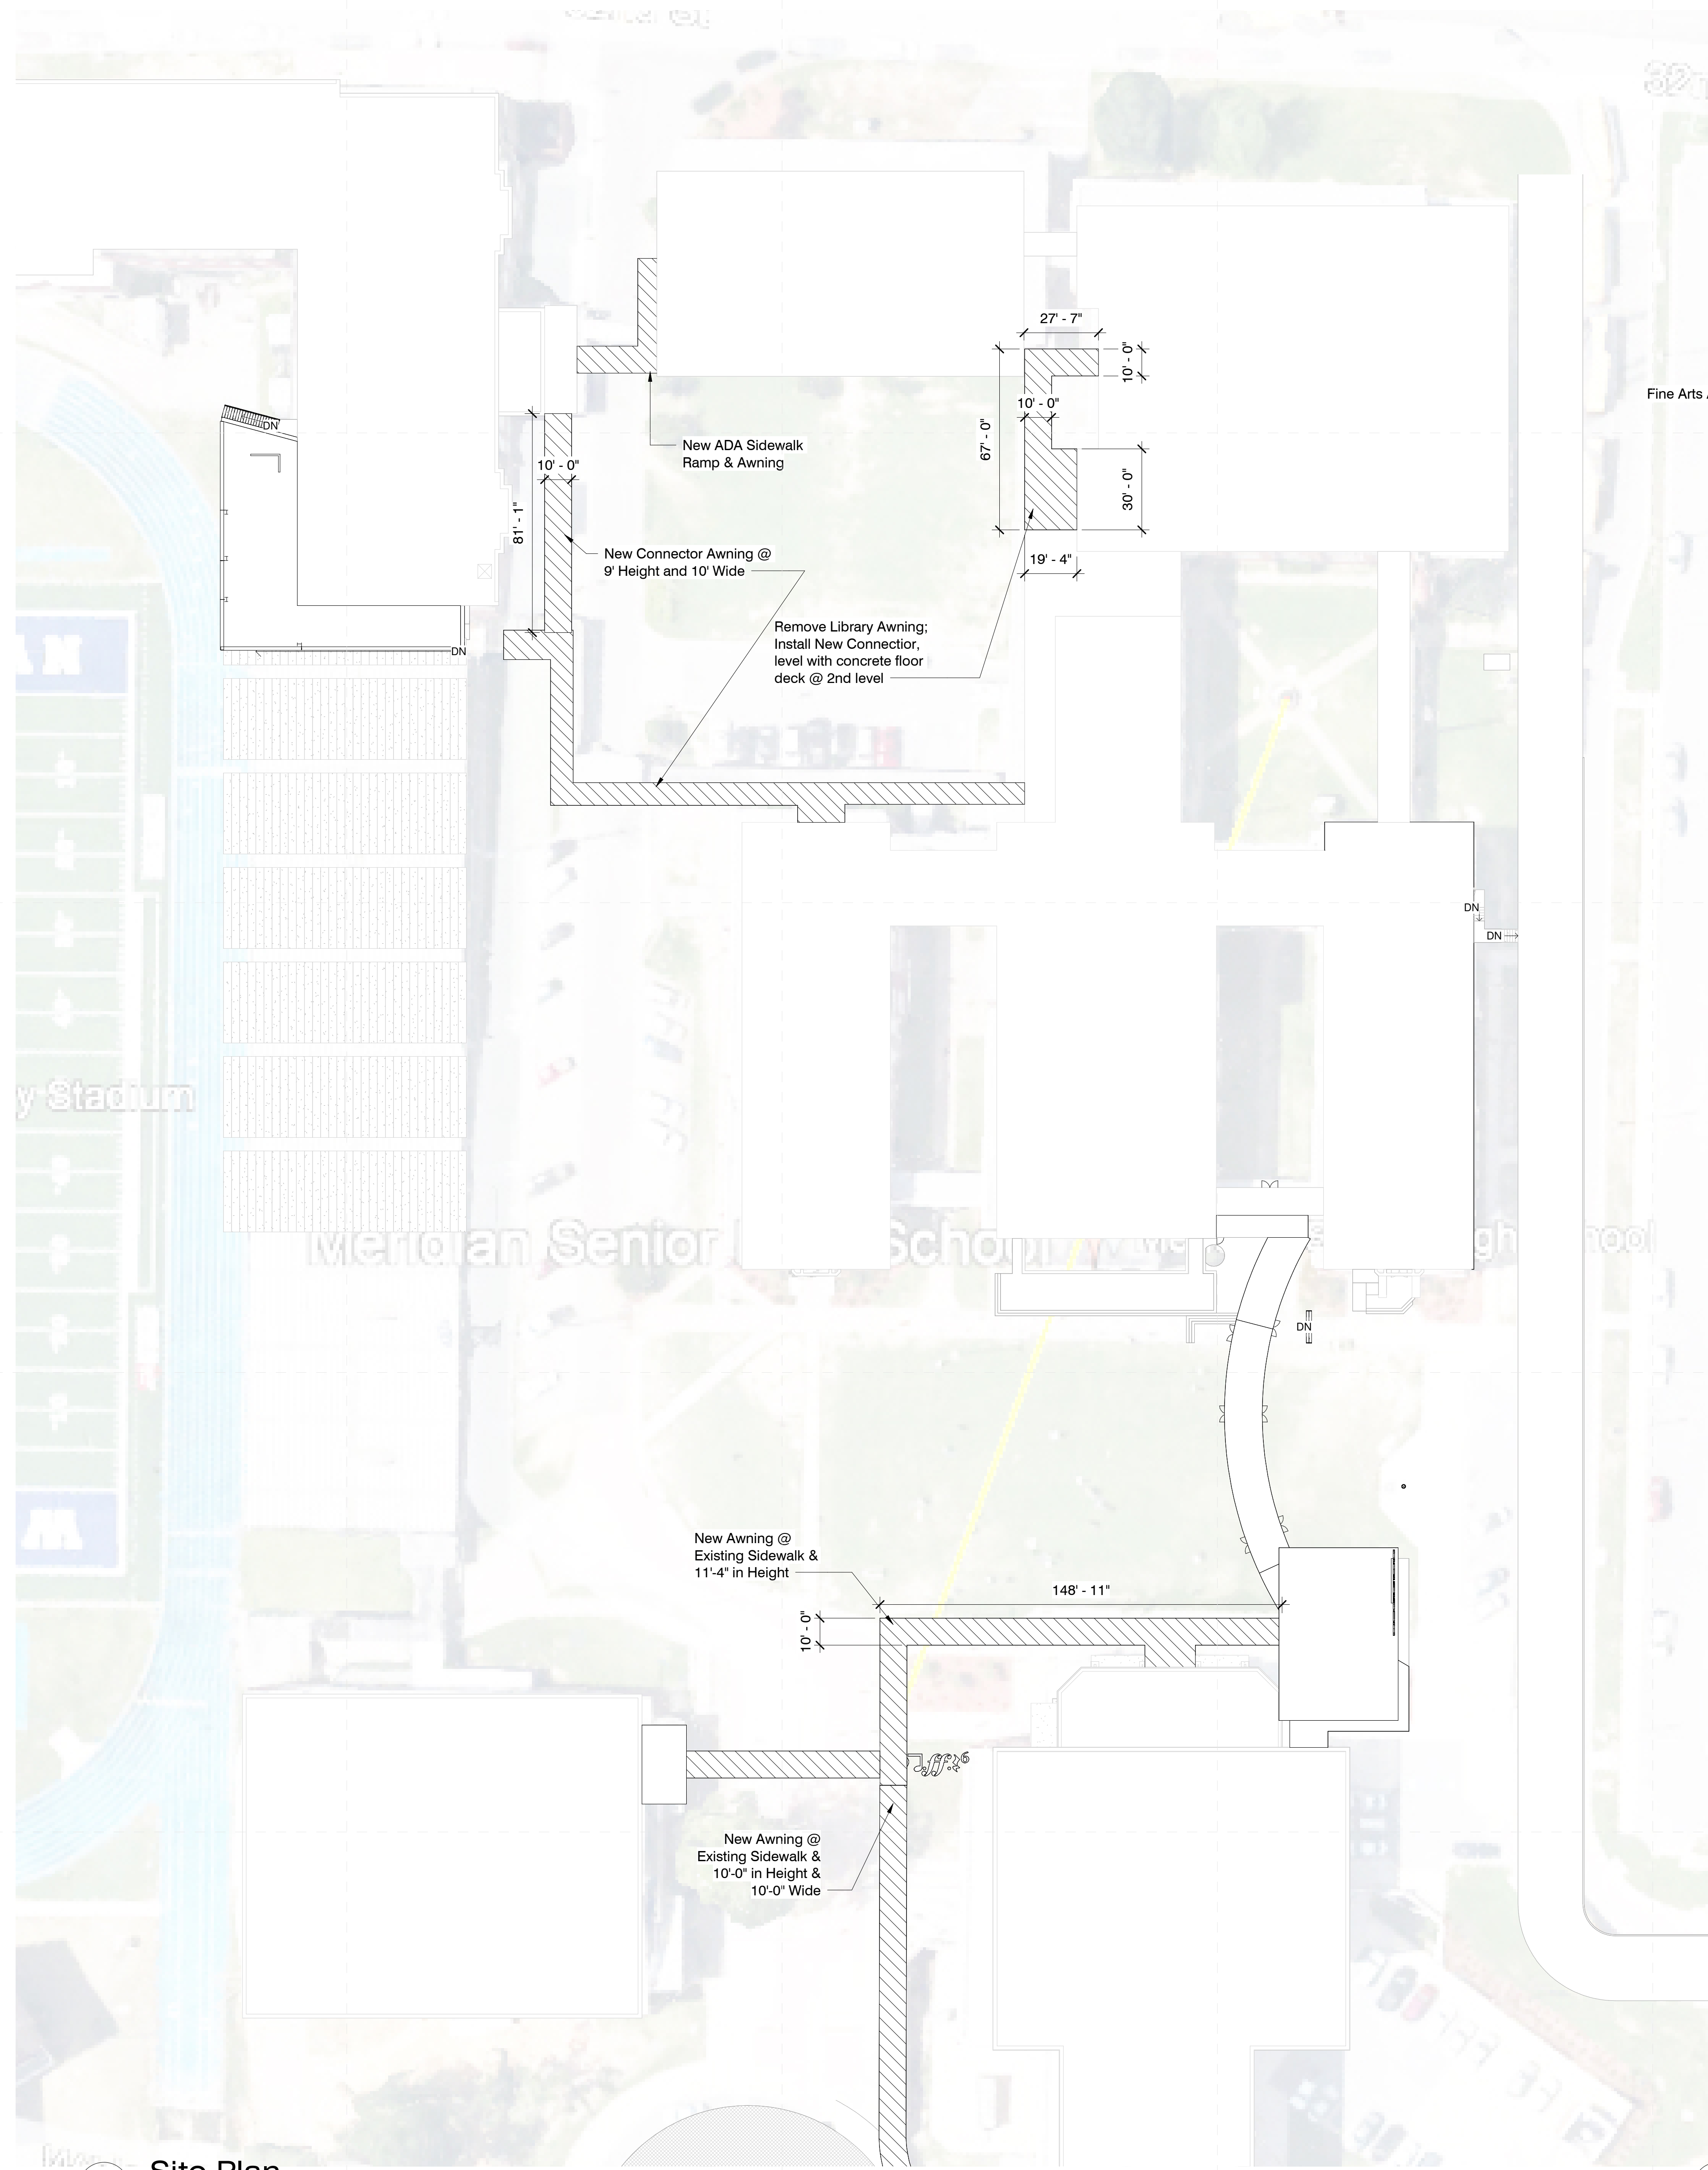

1 Site Plan
 1" = 30'-0"

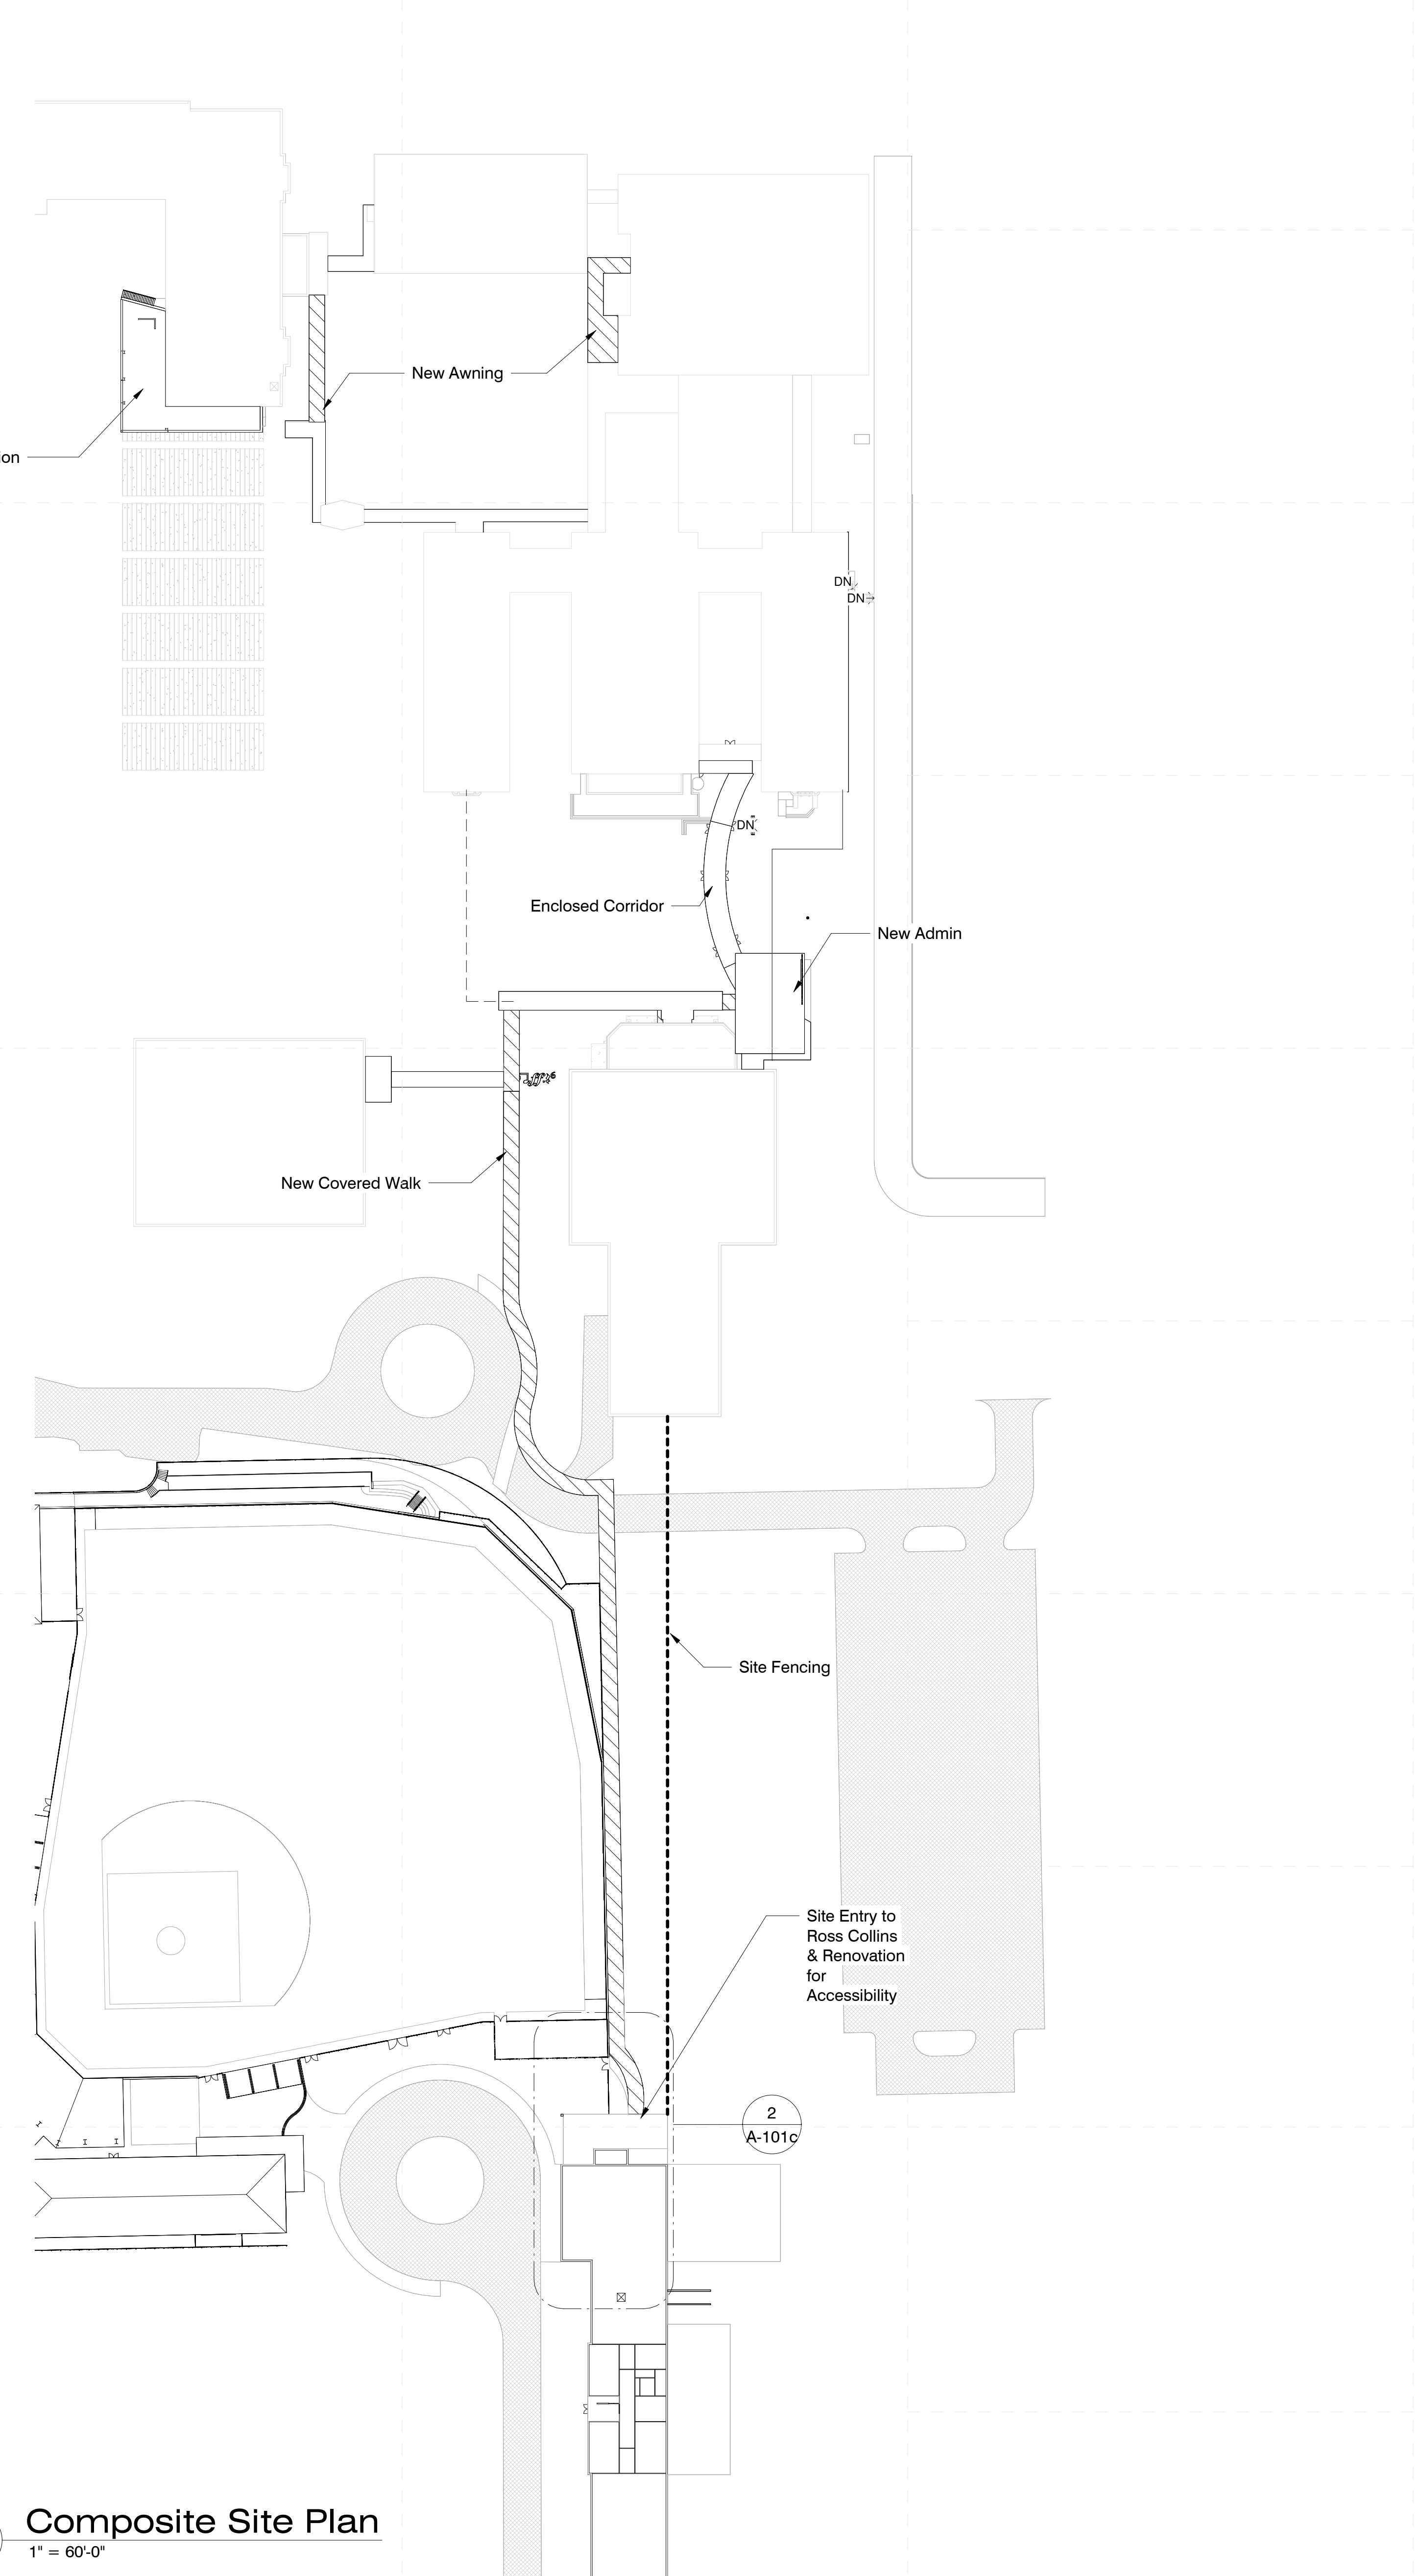

2 Composite Site Plan
 1" = 60'-0"