

Meridian School District Bond Issue
Northwest Middle: 32nd Street, Meridian, MS

Schematic Design

Project No	21097
Date	Nov 8, 2022
Drawn	Author
Checked	Checker
Revision #	Date

AR101b


Presentation Sheet




1 Sketch - Admin Entry Floor Plan
1/8" = 1'-0"



1

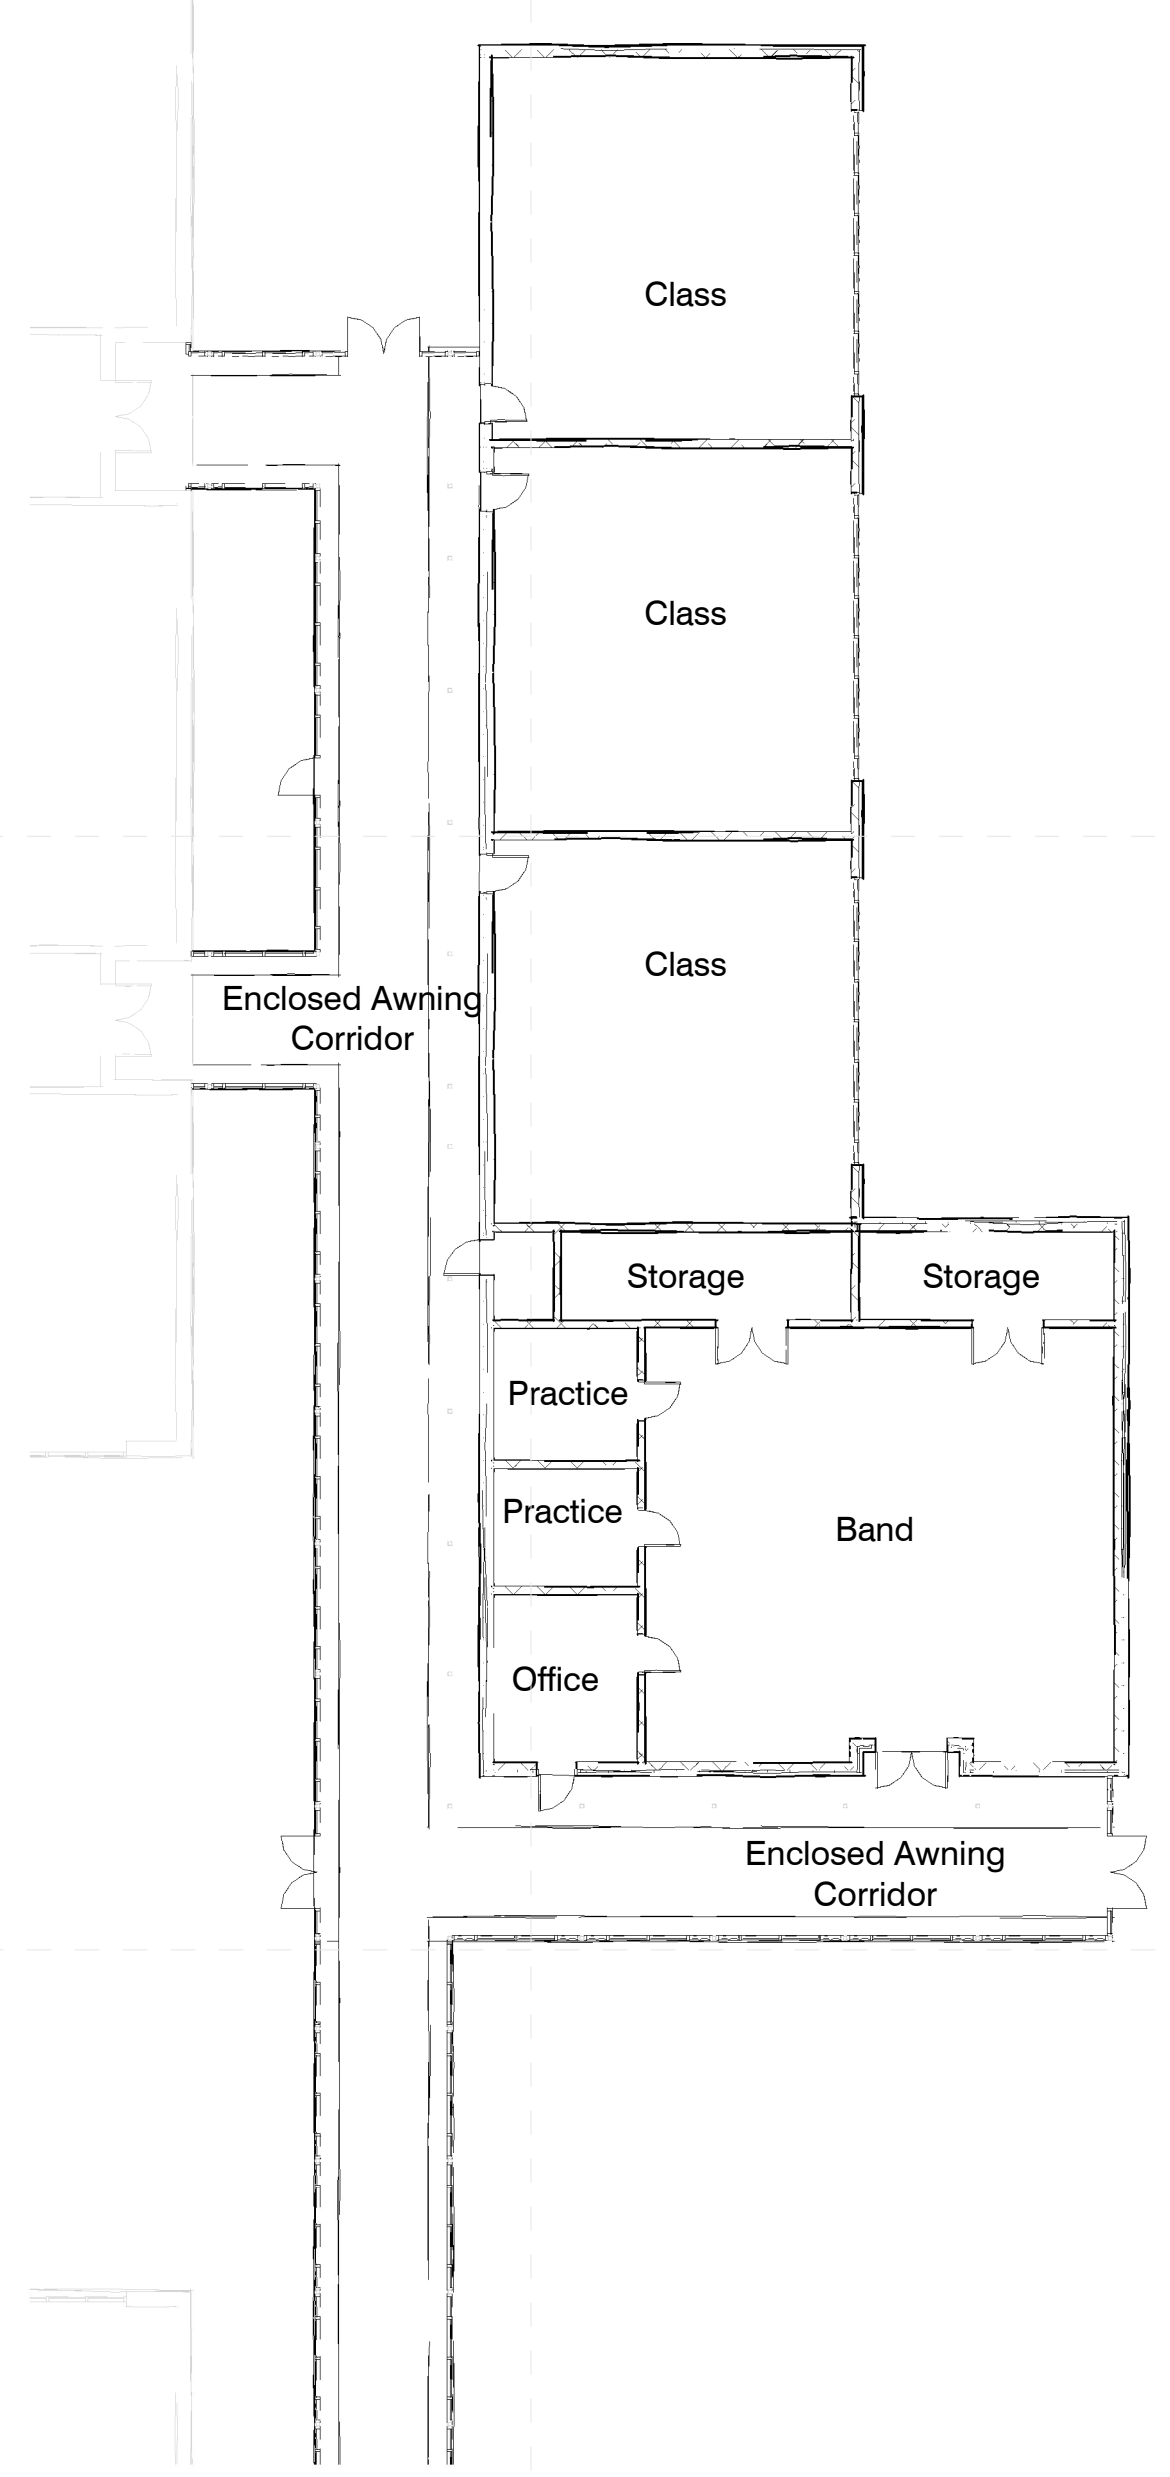


4 Sketch - New Class Addition Floor Plan Small
1/16" = 1'-0"

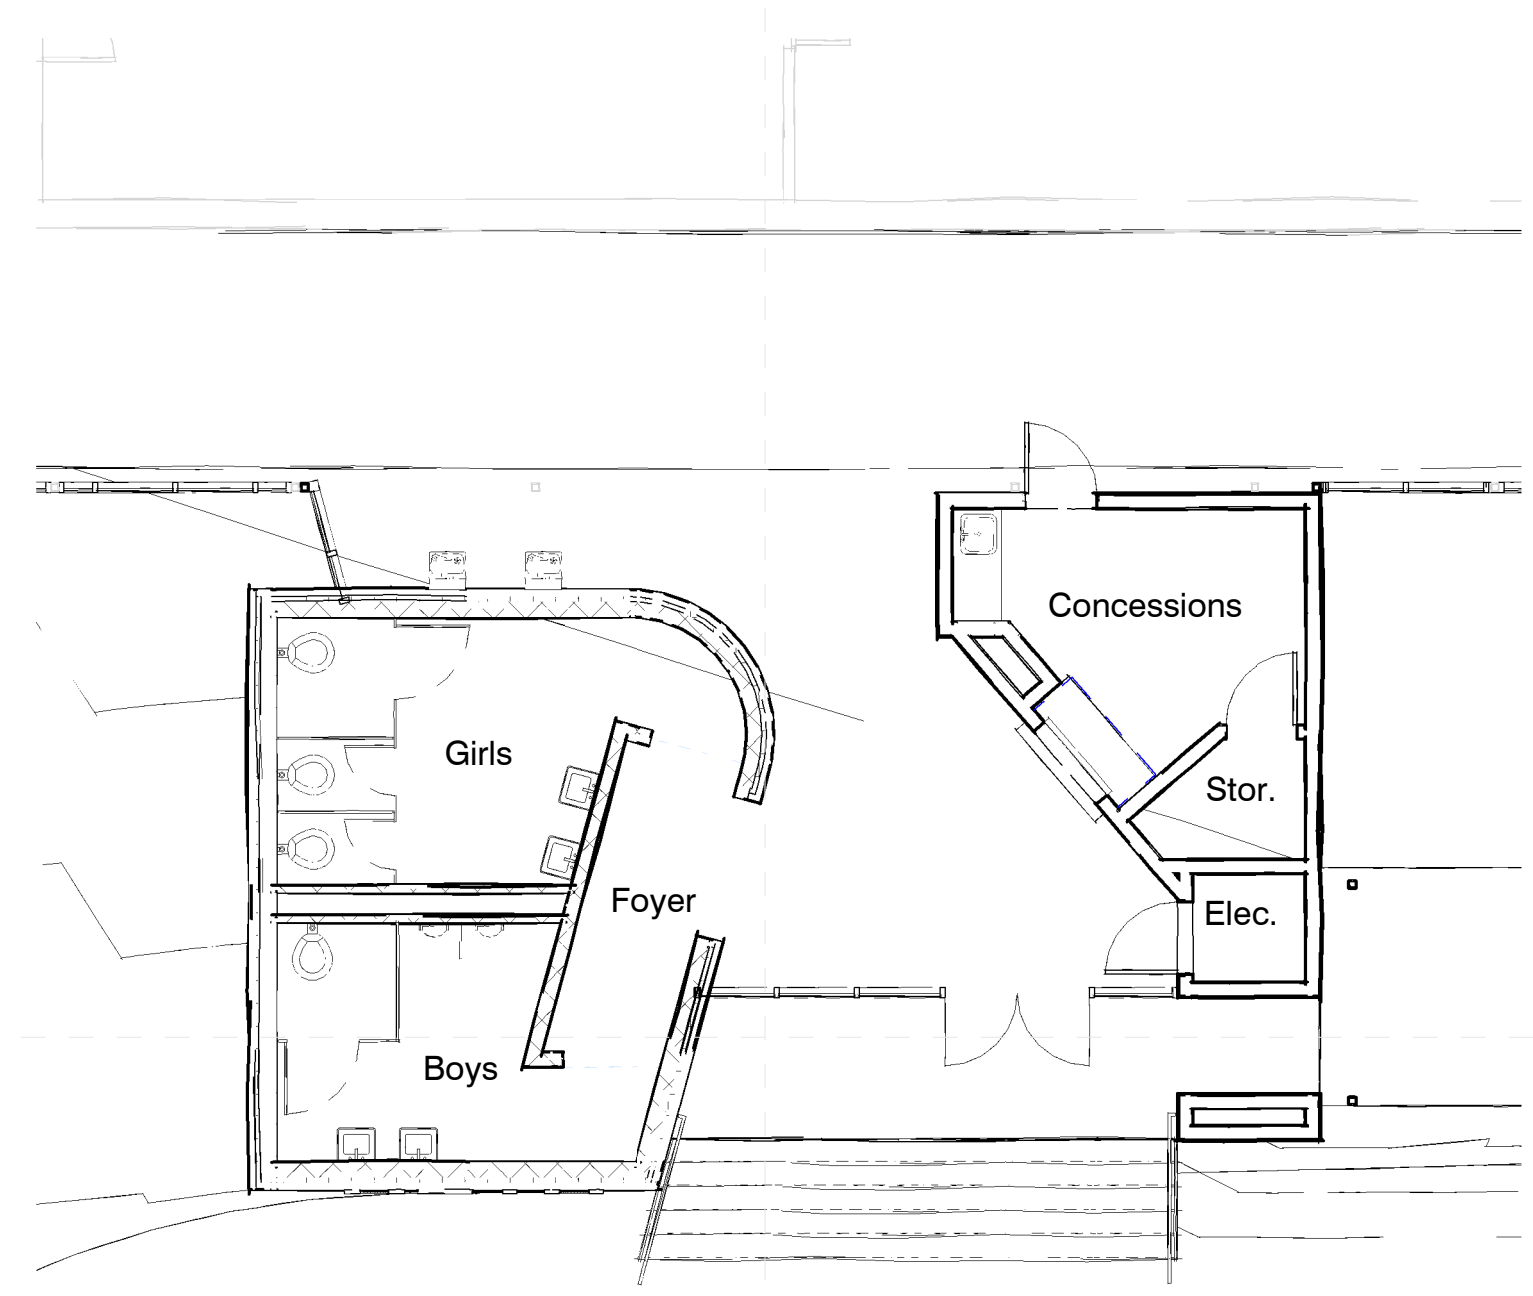


3 Sketch - Gym Entry Floor Plan
1/8" = 1'-0"



2

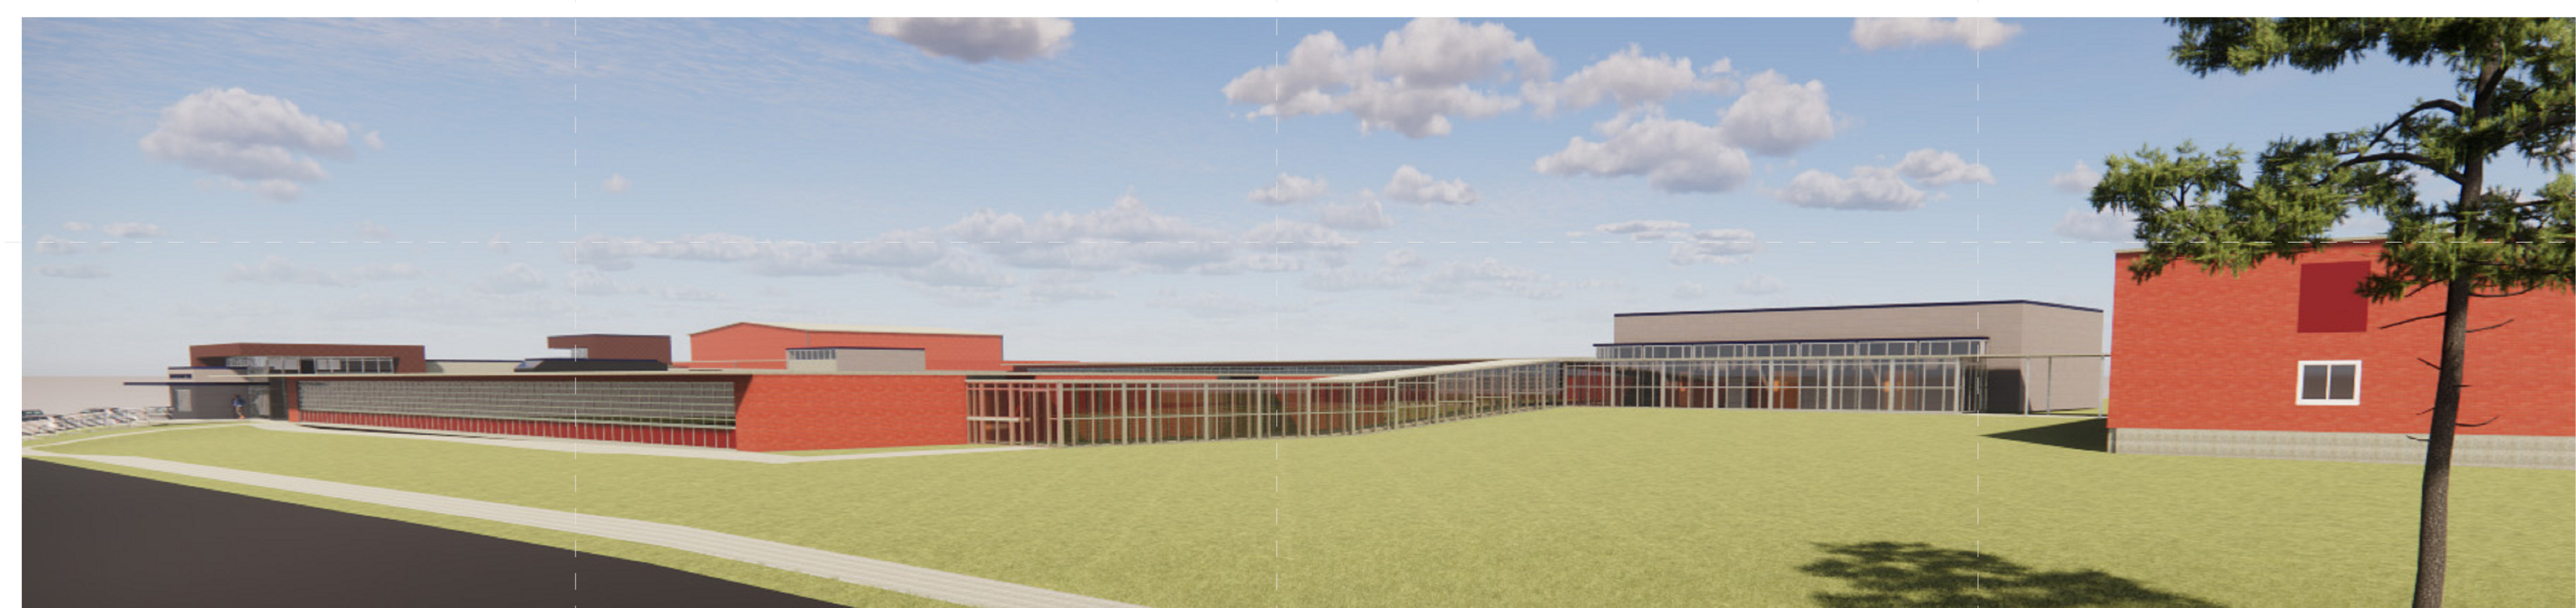

3

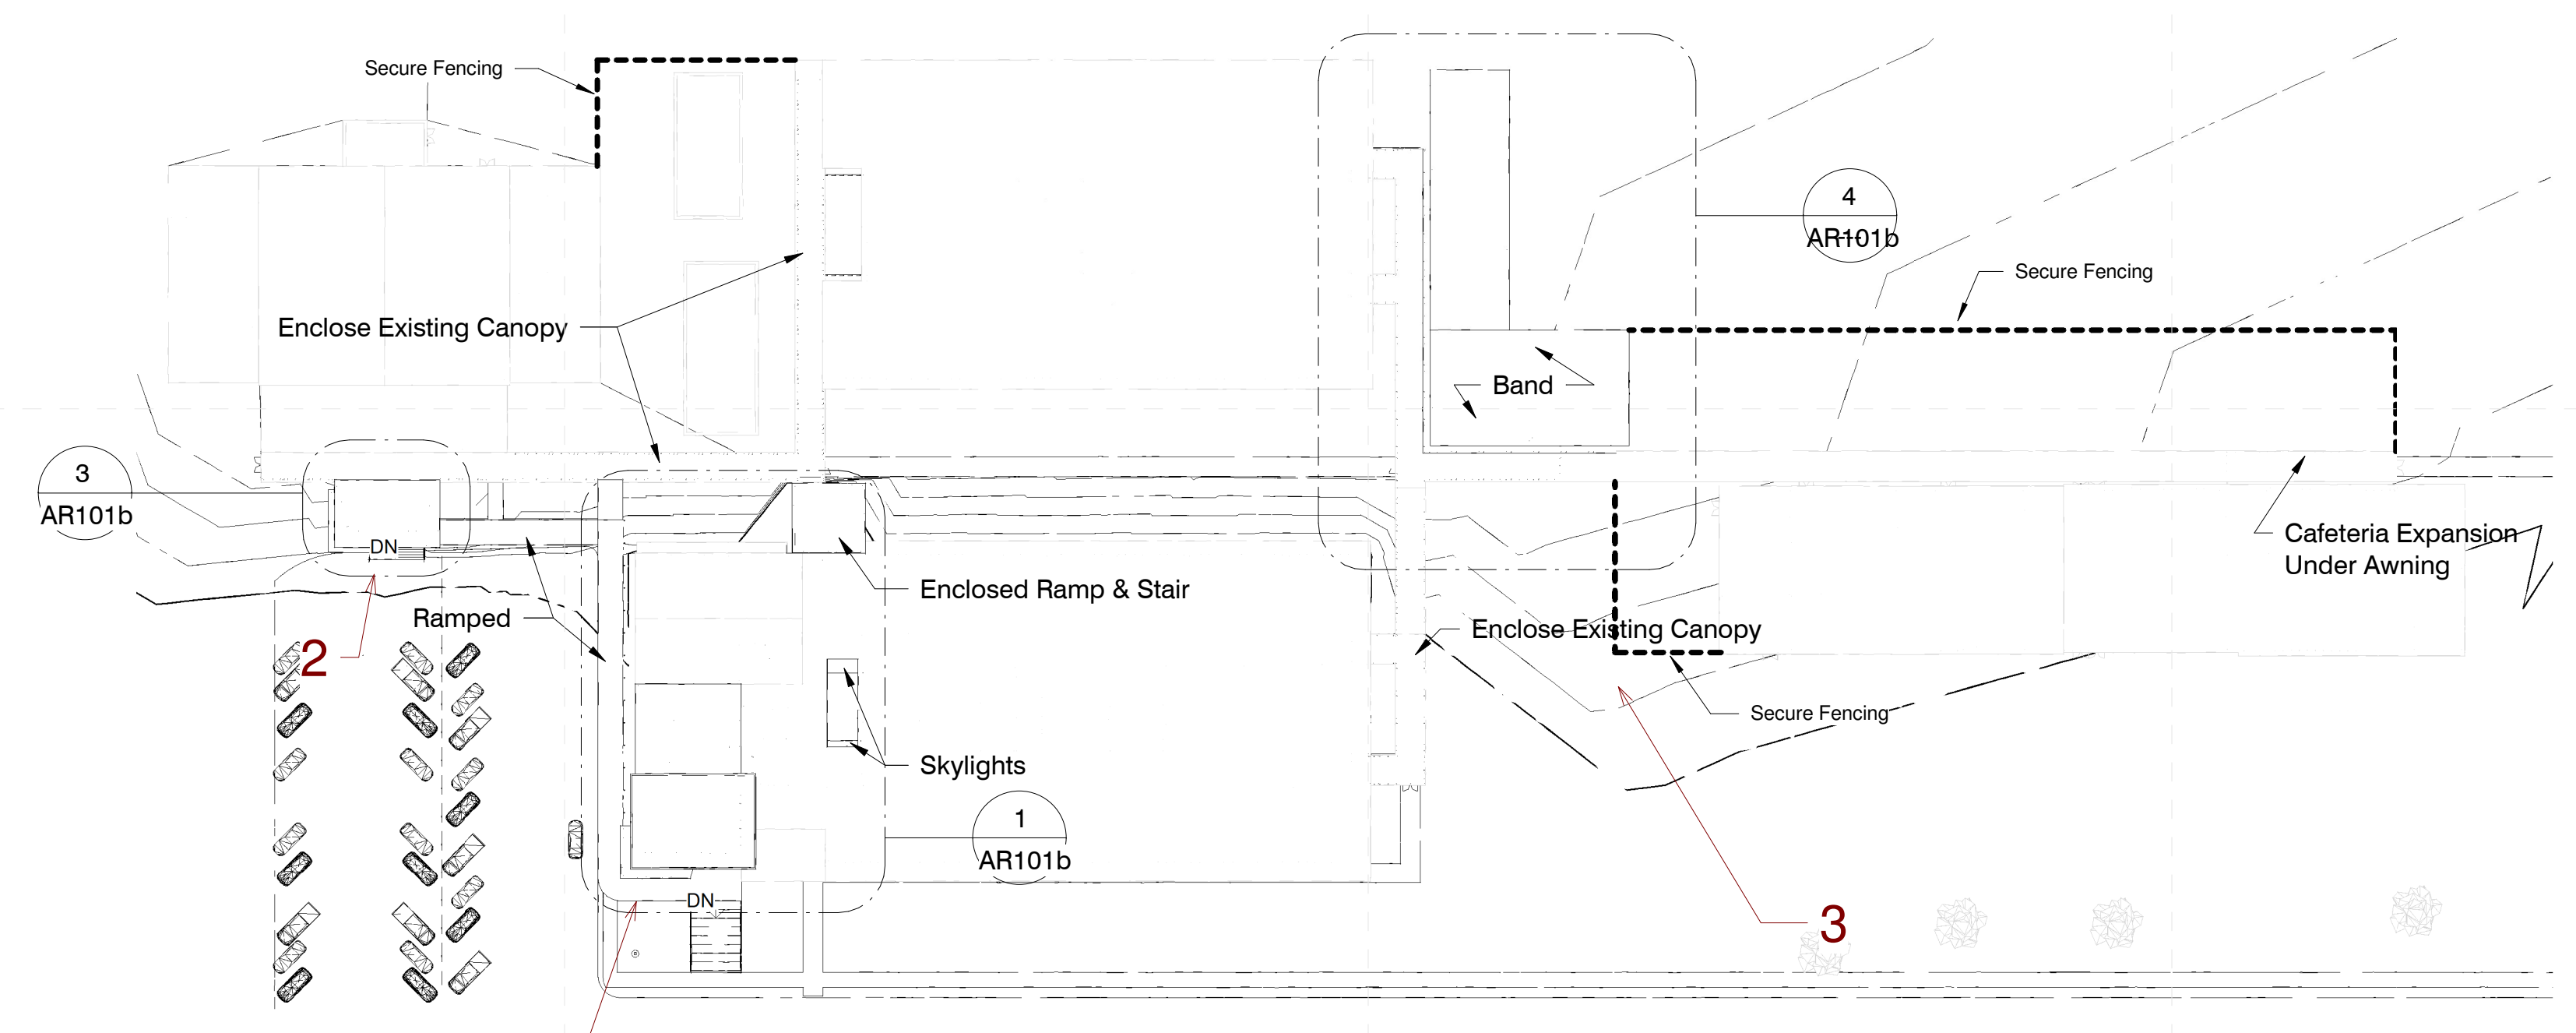

2 Sketch Composite Floor Plan - New
1" = 60'-0"