



1 Context View

New Multi Purpose Building

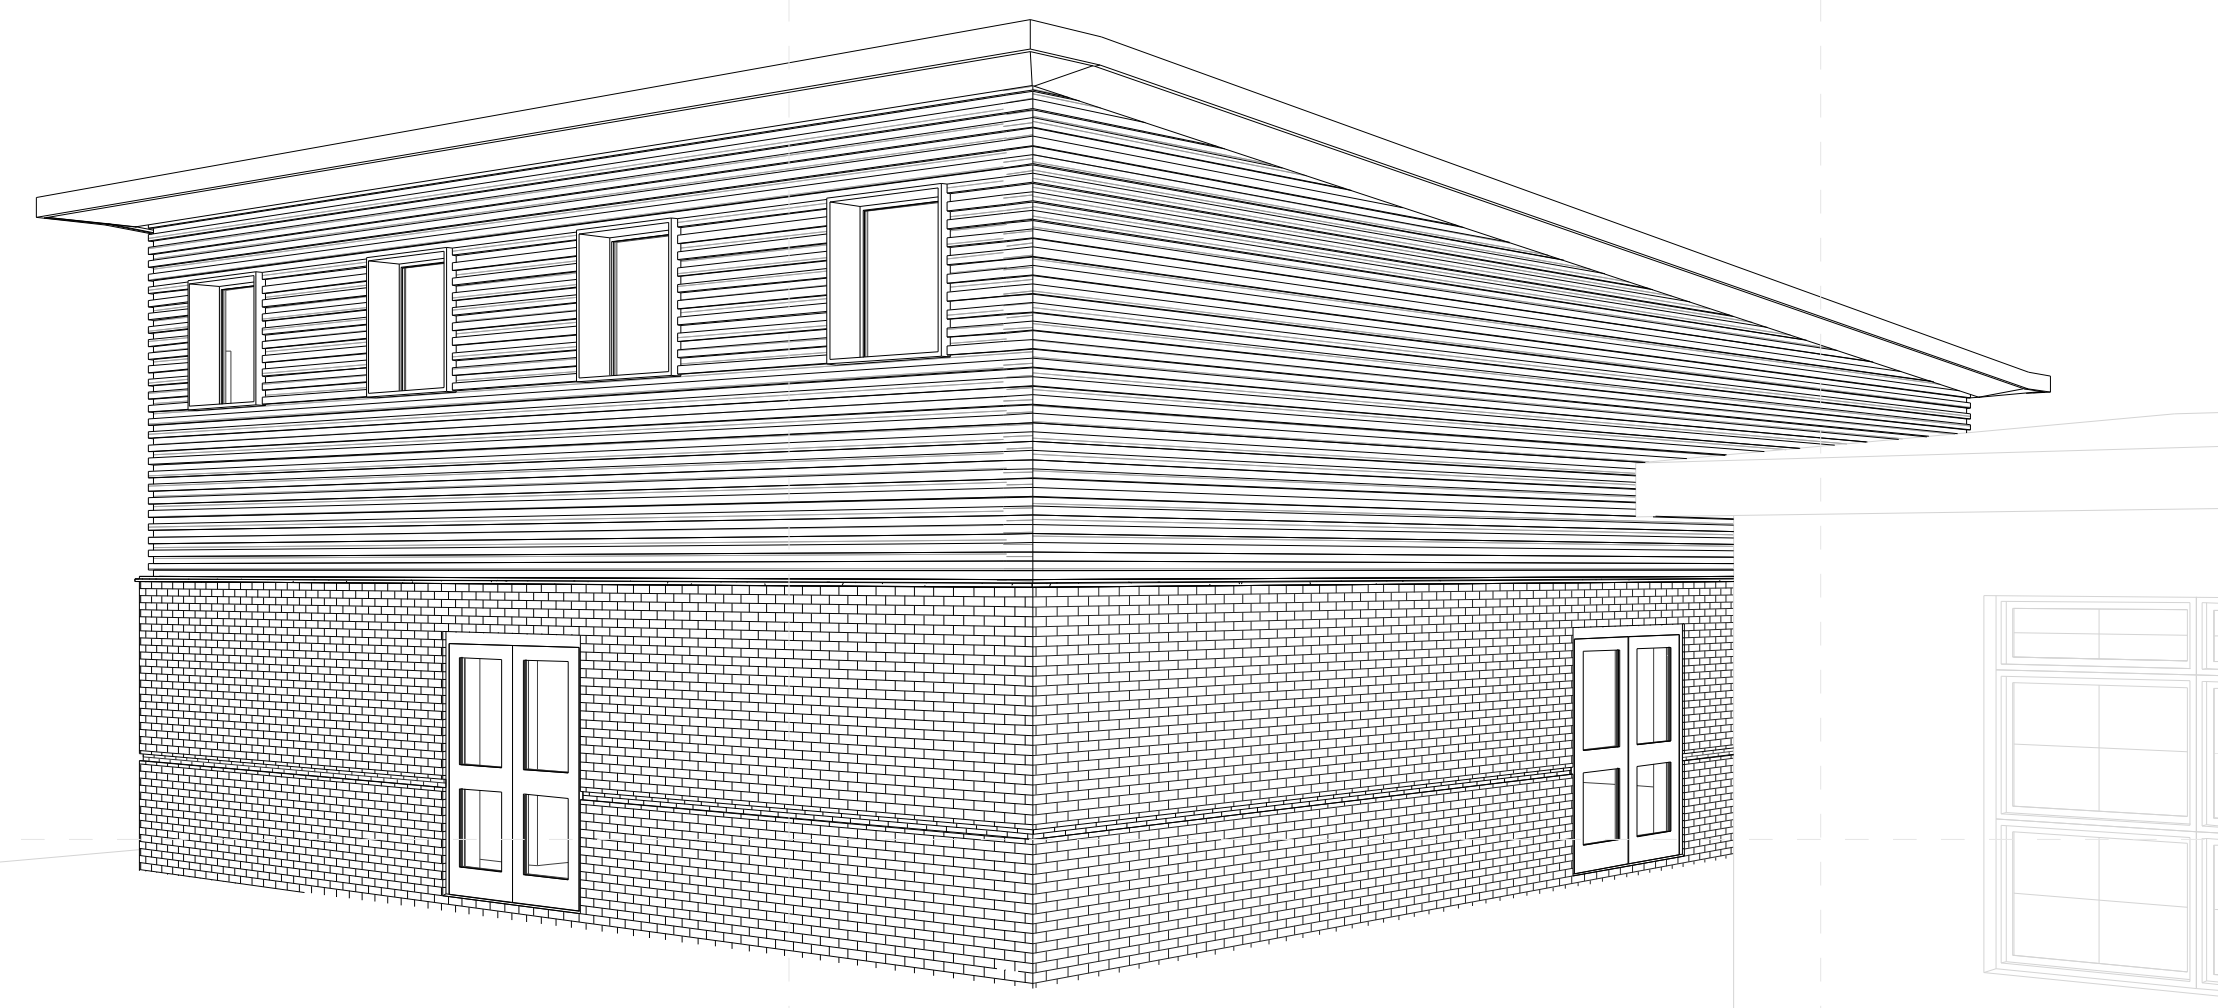

3 Building Perspective

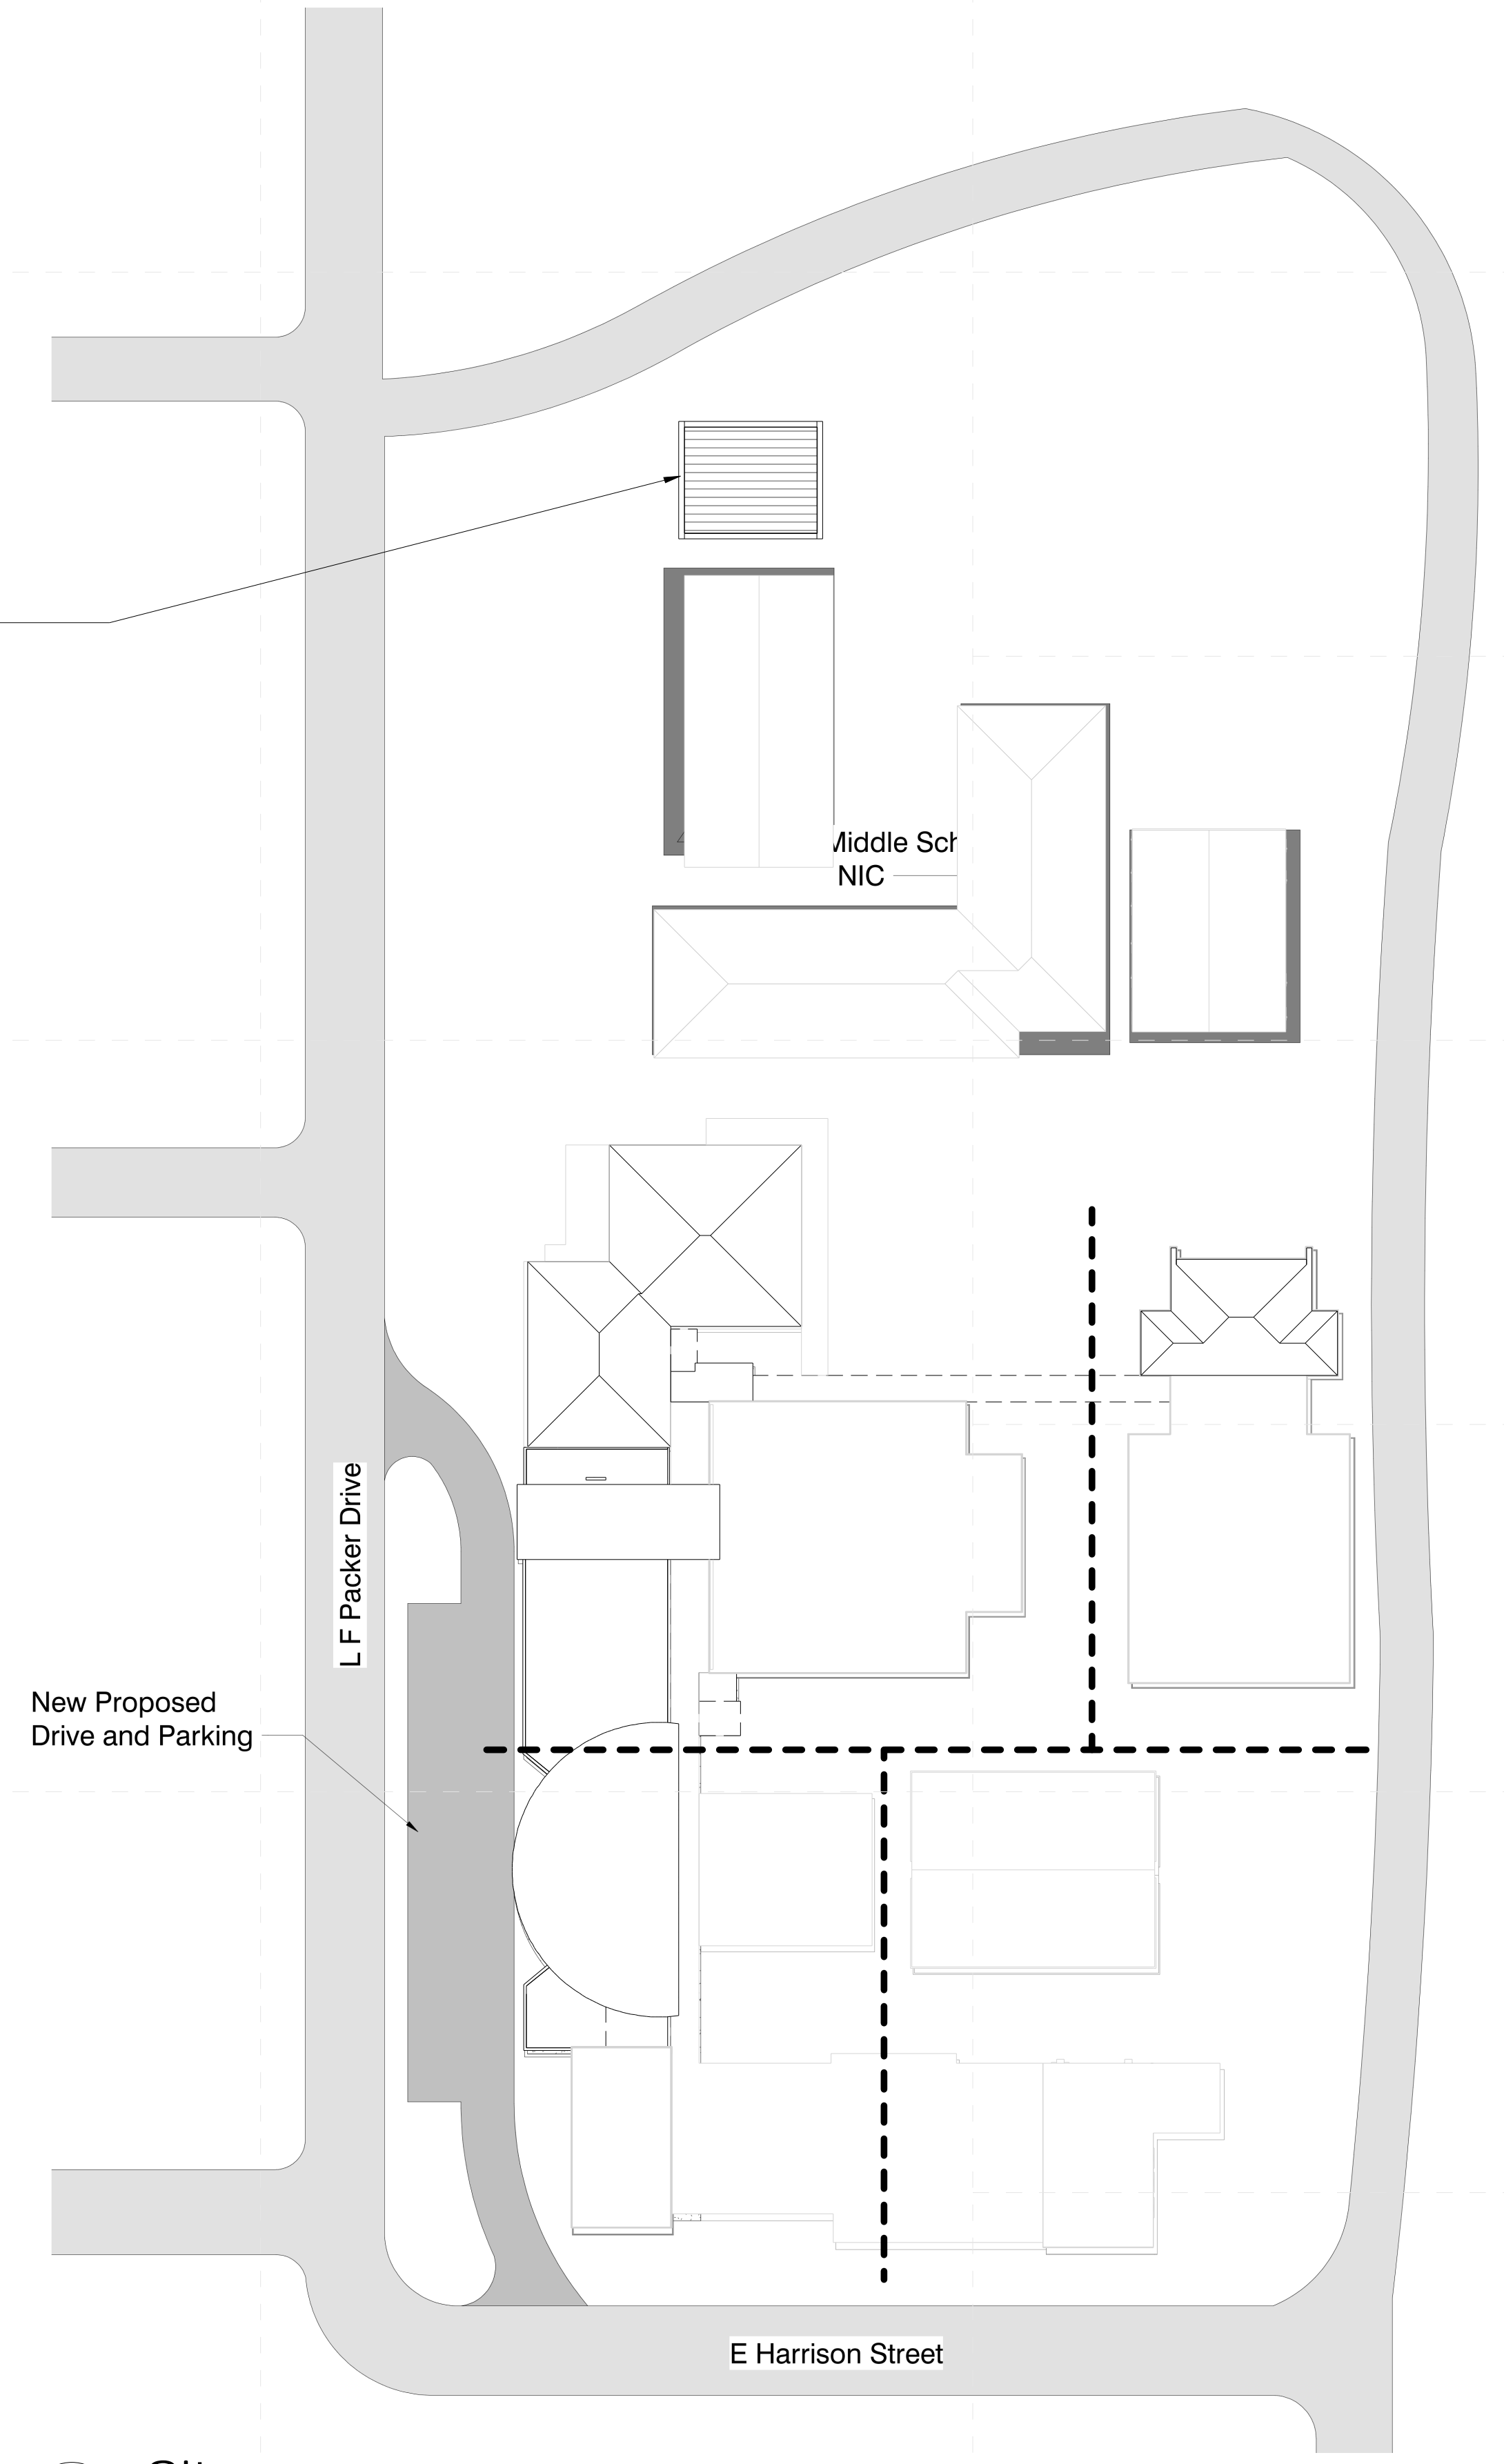


2 Site
1" = 50'-0"

**Not For
Construction**

Sunflower Consolidated School District ESSER 2&3 Phase I
Ruleville Elementary School: 410 L F Packer Dr. Ruleville, MS 38771

Construction Documents
Project No 21027
Date Issue Date
Revisions Rev Date

1 Multi-Purpose Building Floor Plan
3/8" = 1'-0"

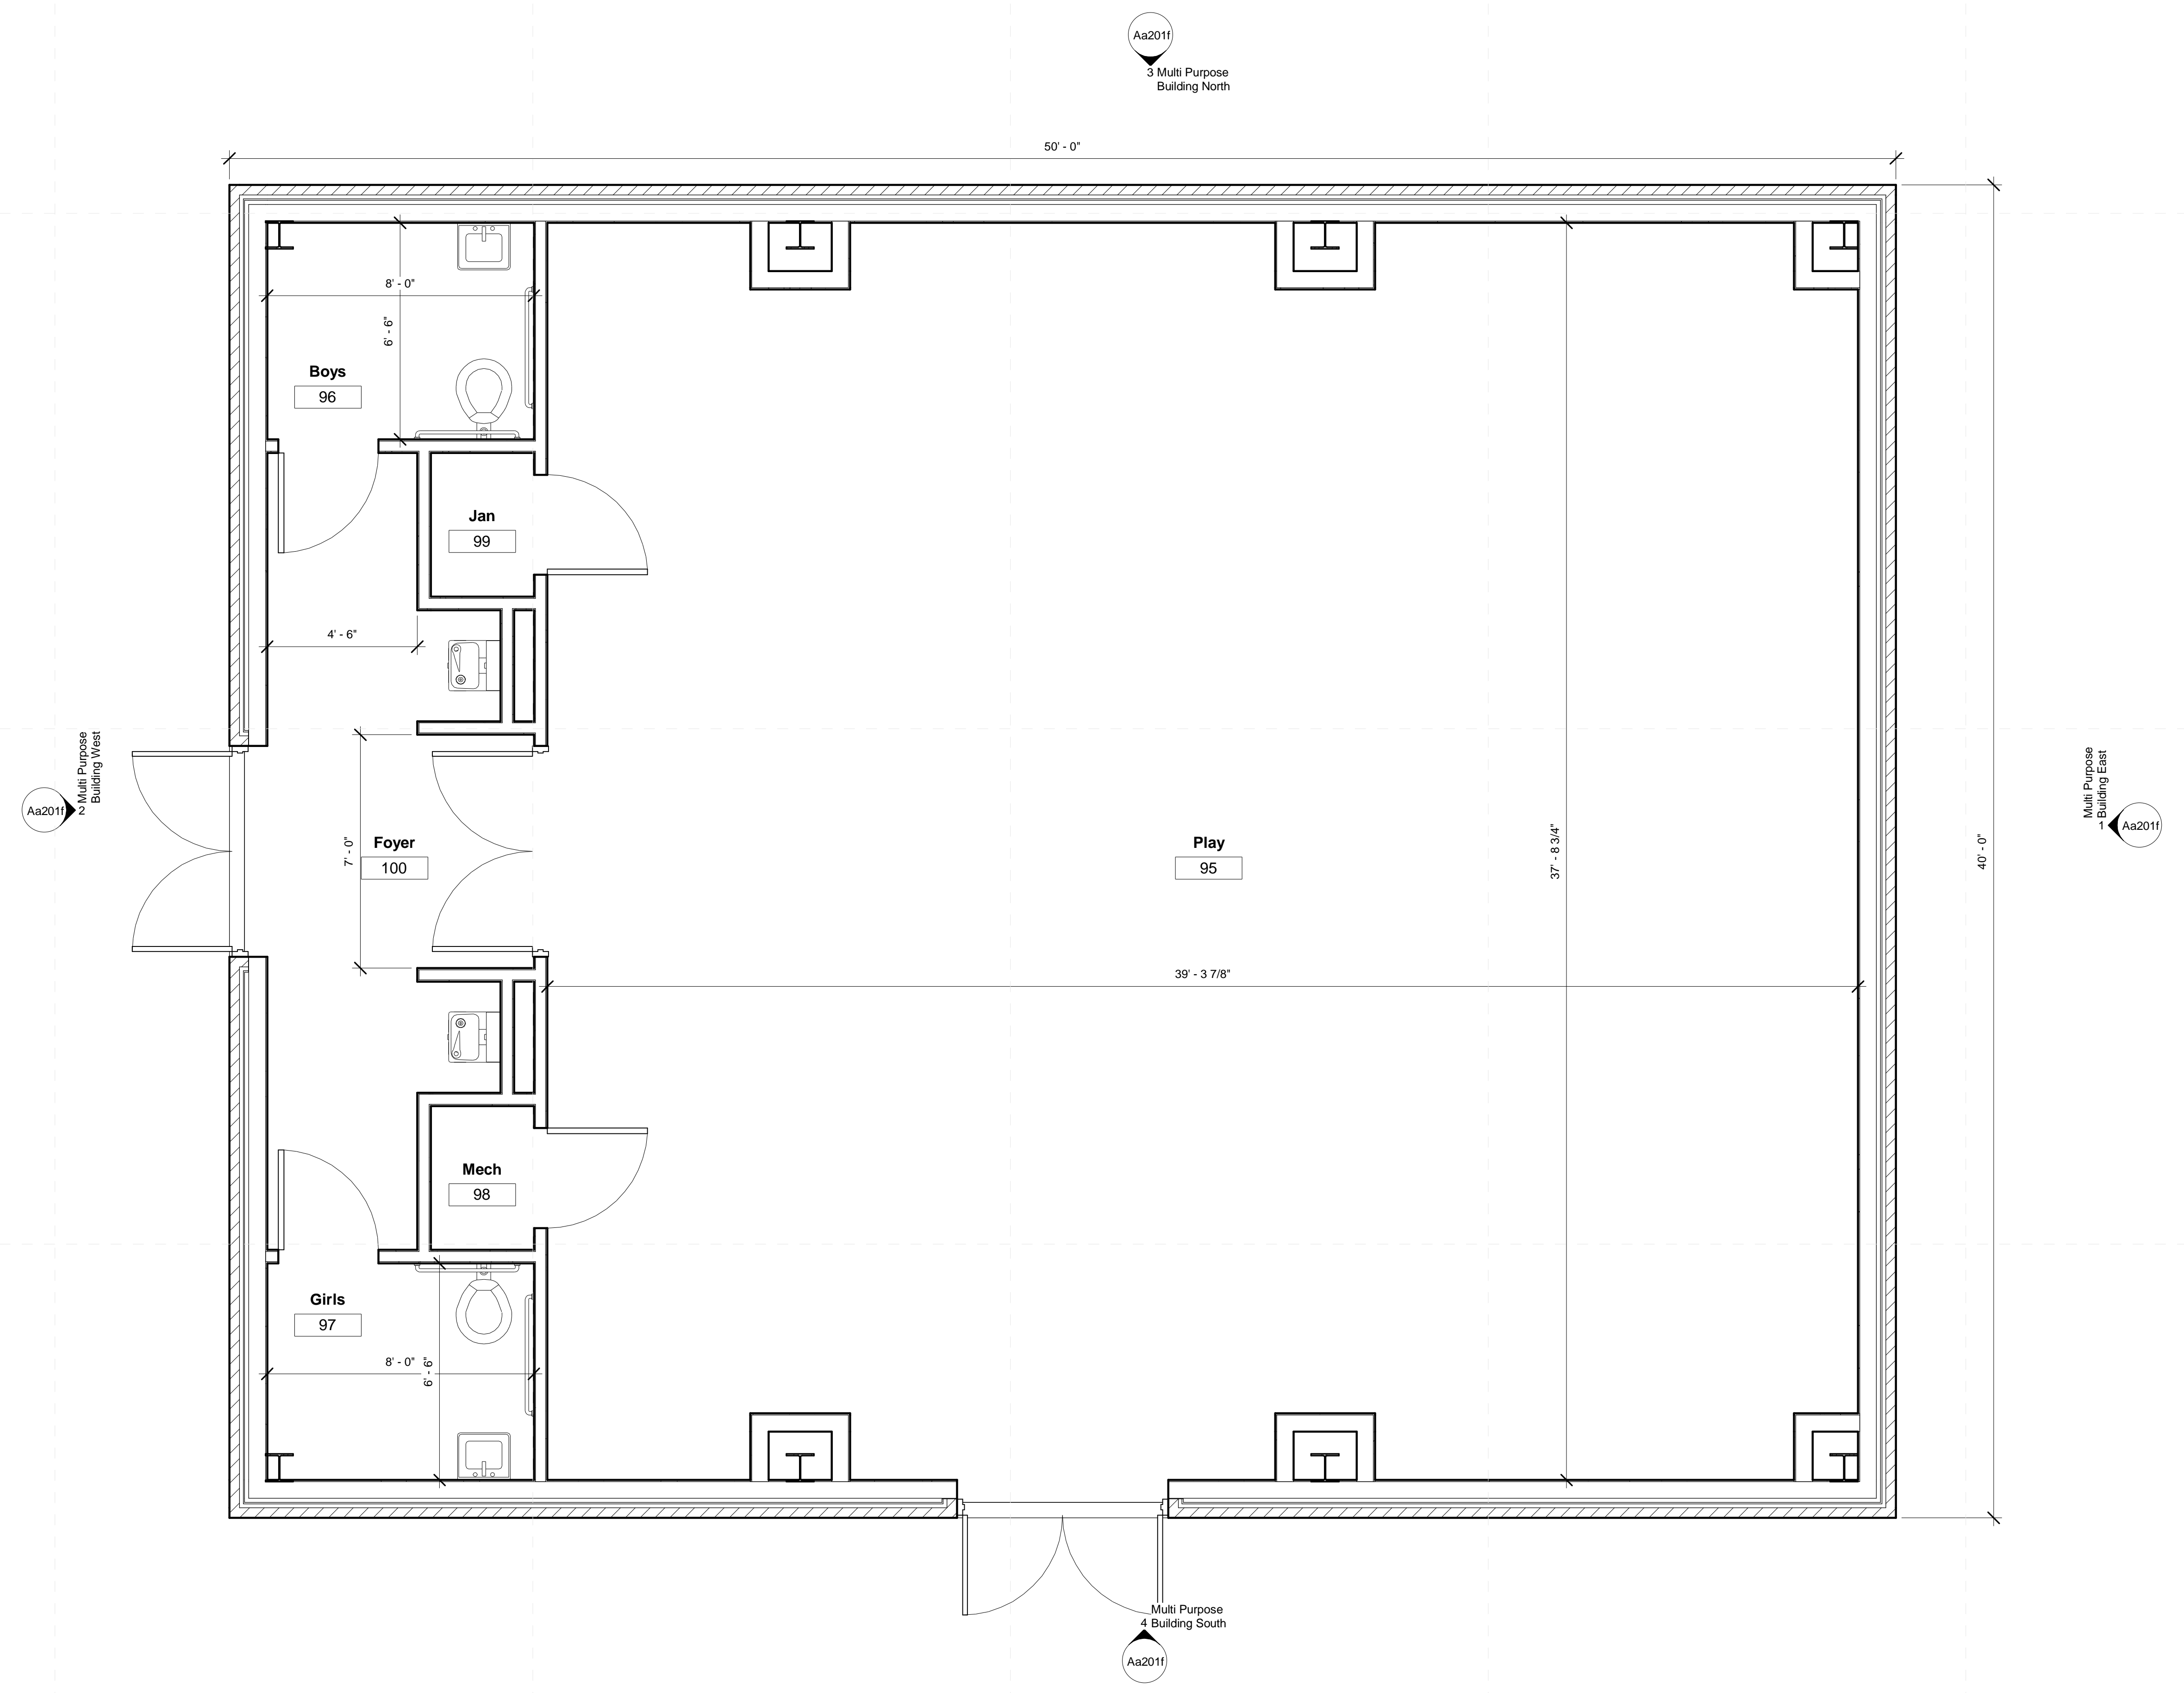


Aa201f
3 Multi Purpose
Building North


Aa201f
Multi Purpose
Building West

Aa201f
Multi Purpose
Building East


Aa201f
Multi Purpose
Building South

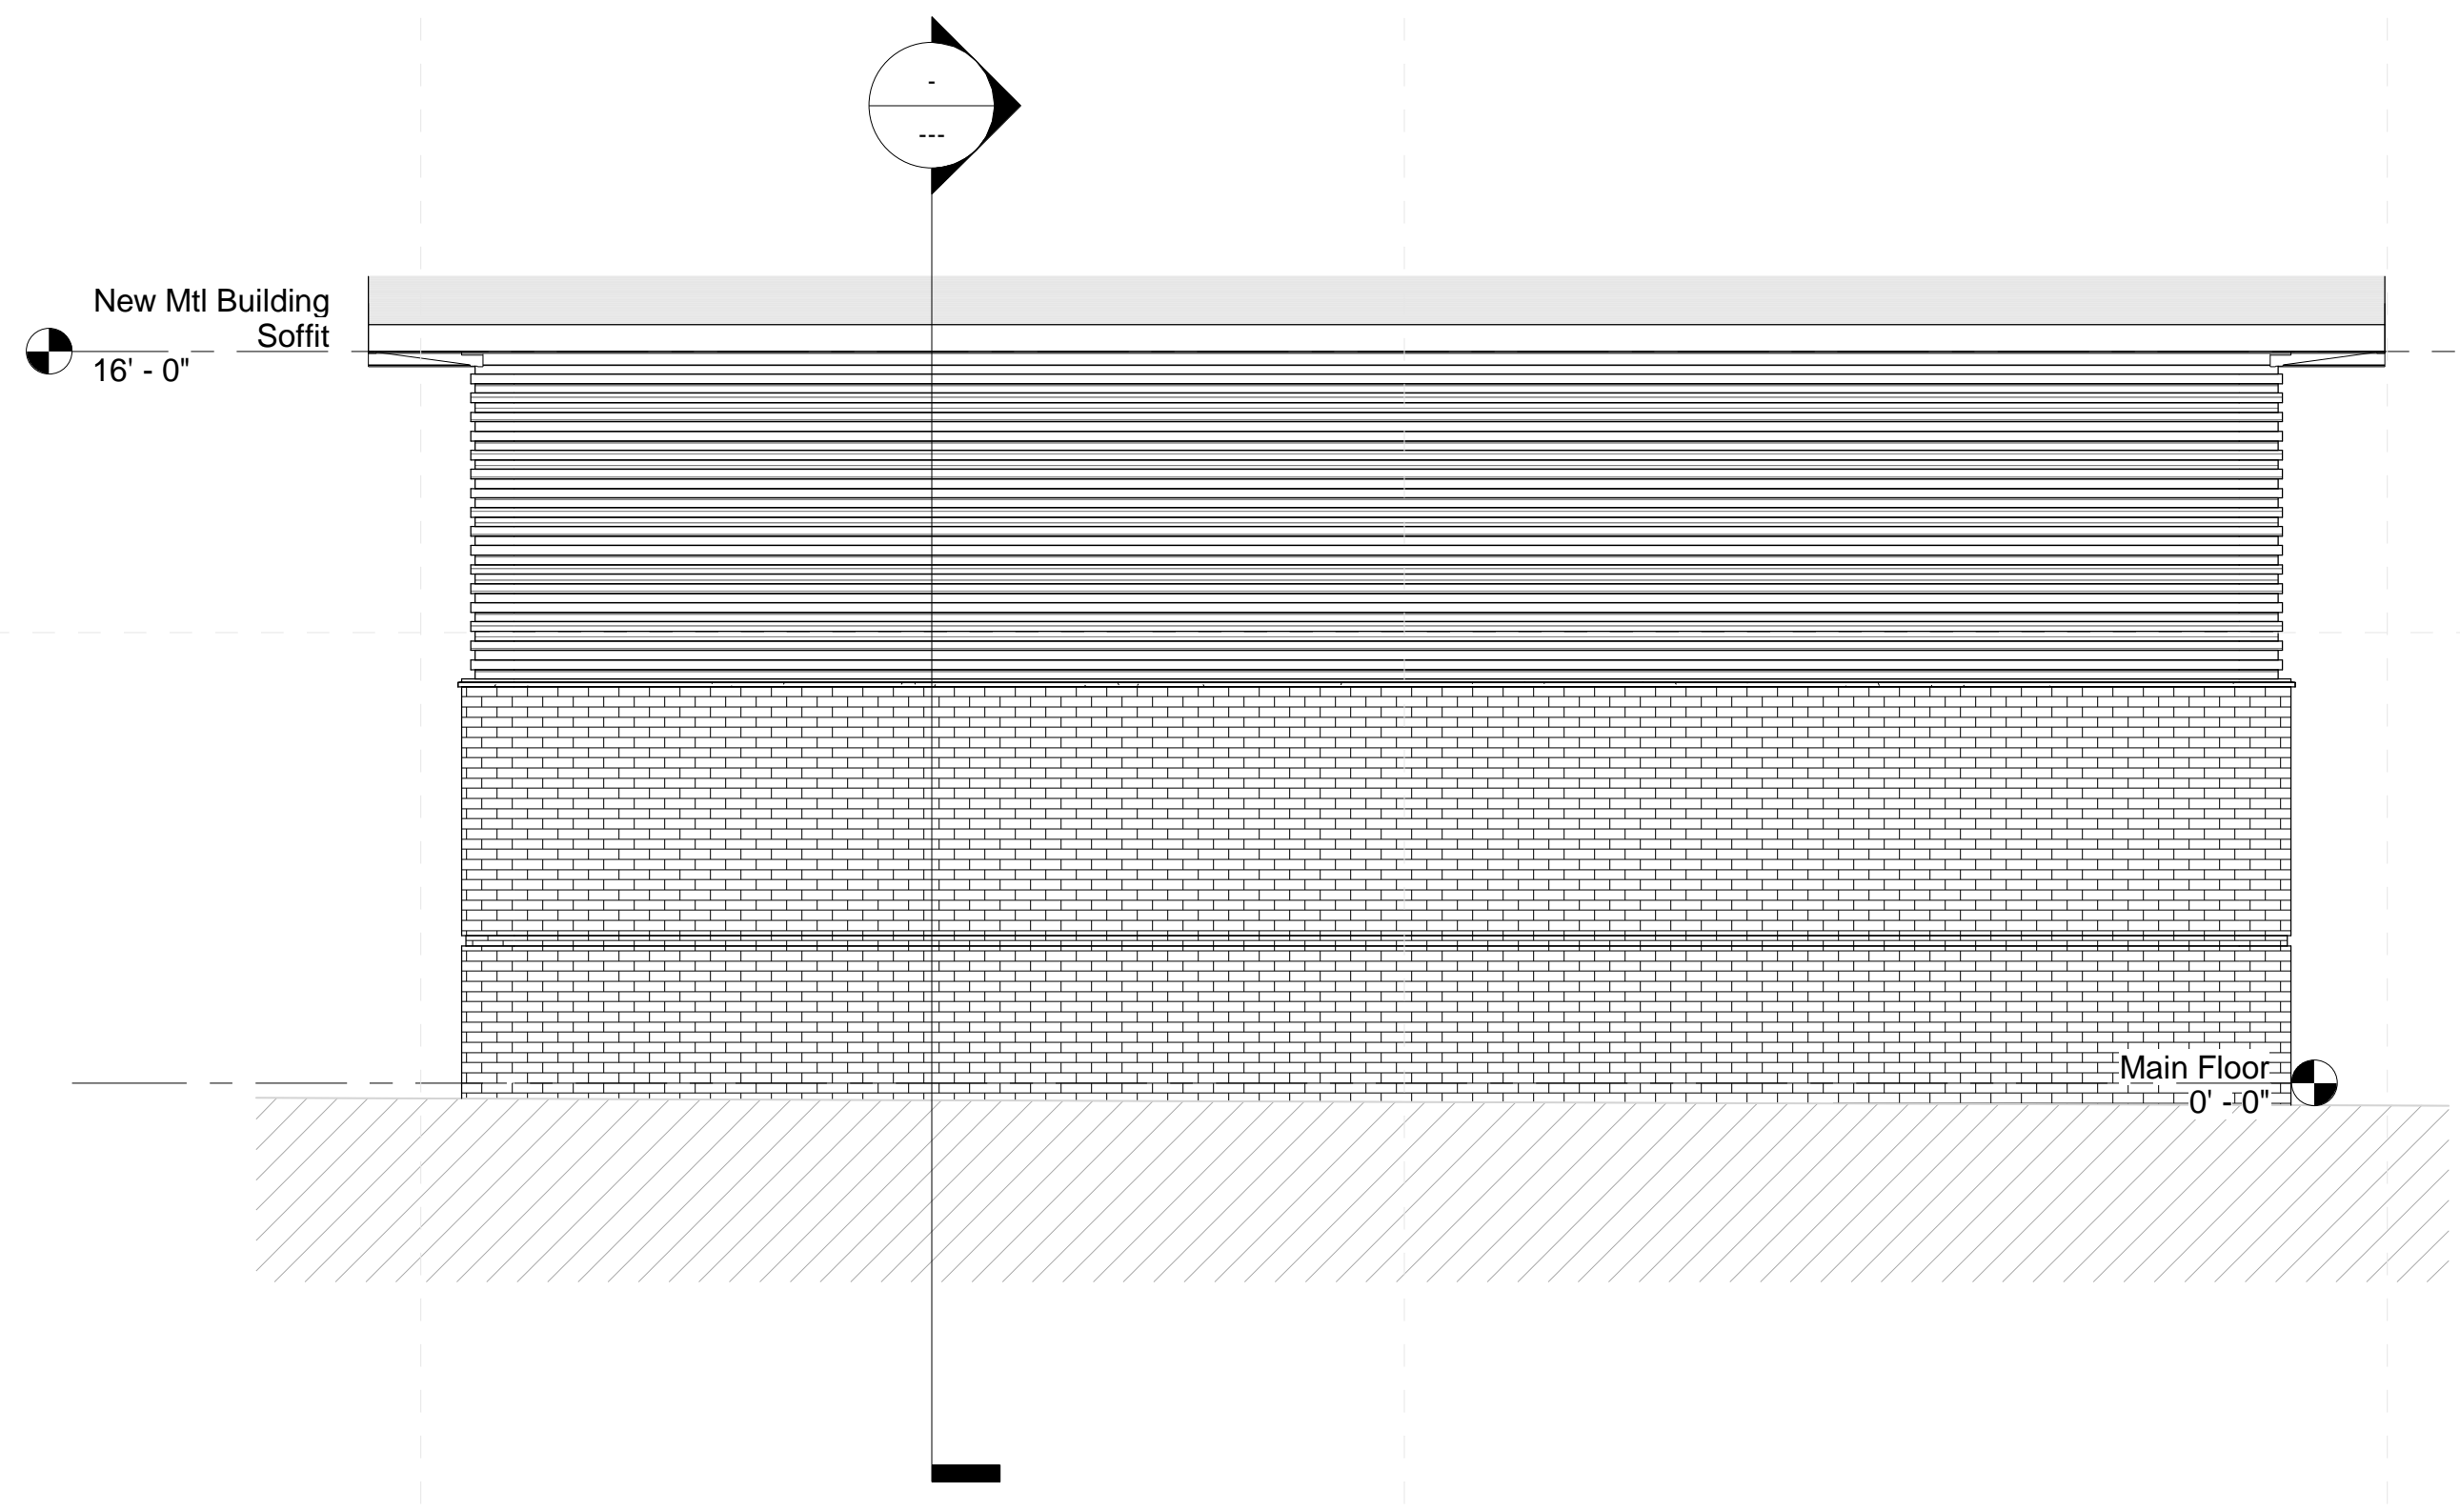


1 Multi Purpose Building East
1/4" = 1'-0"

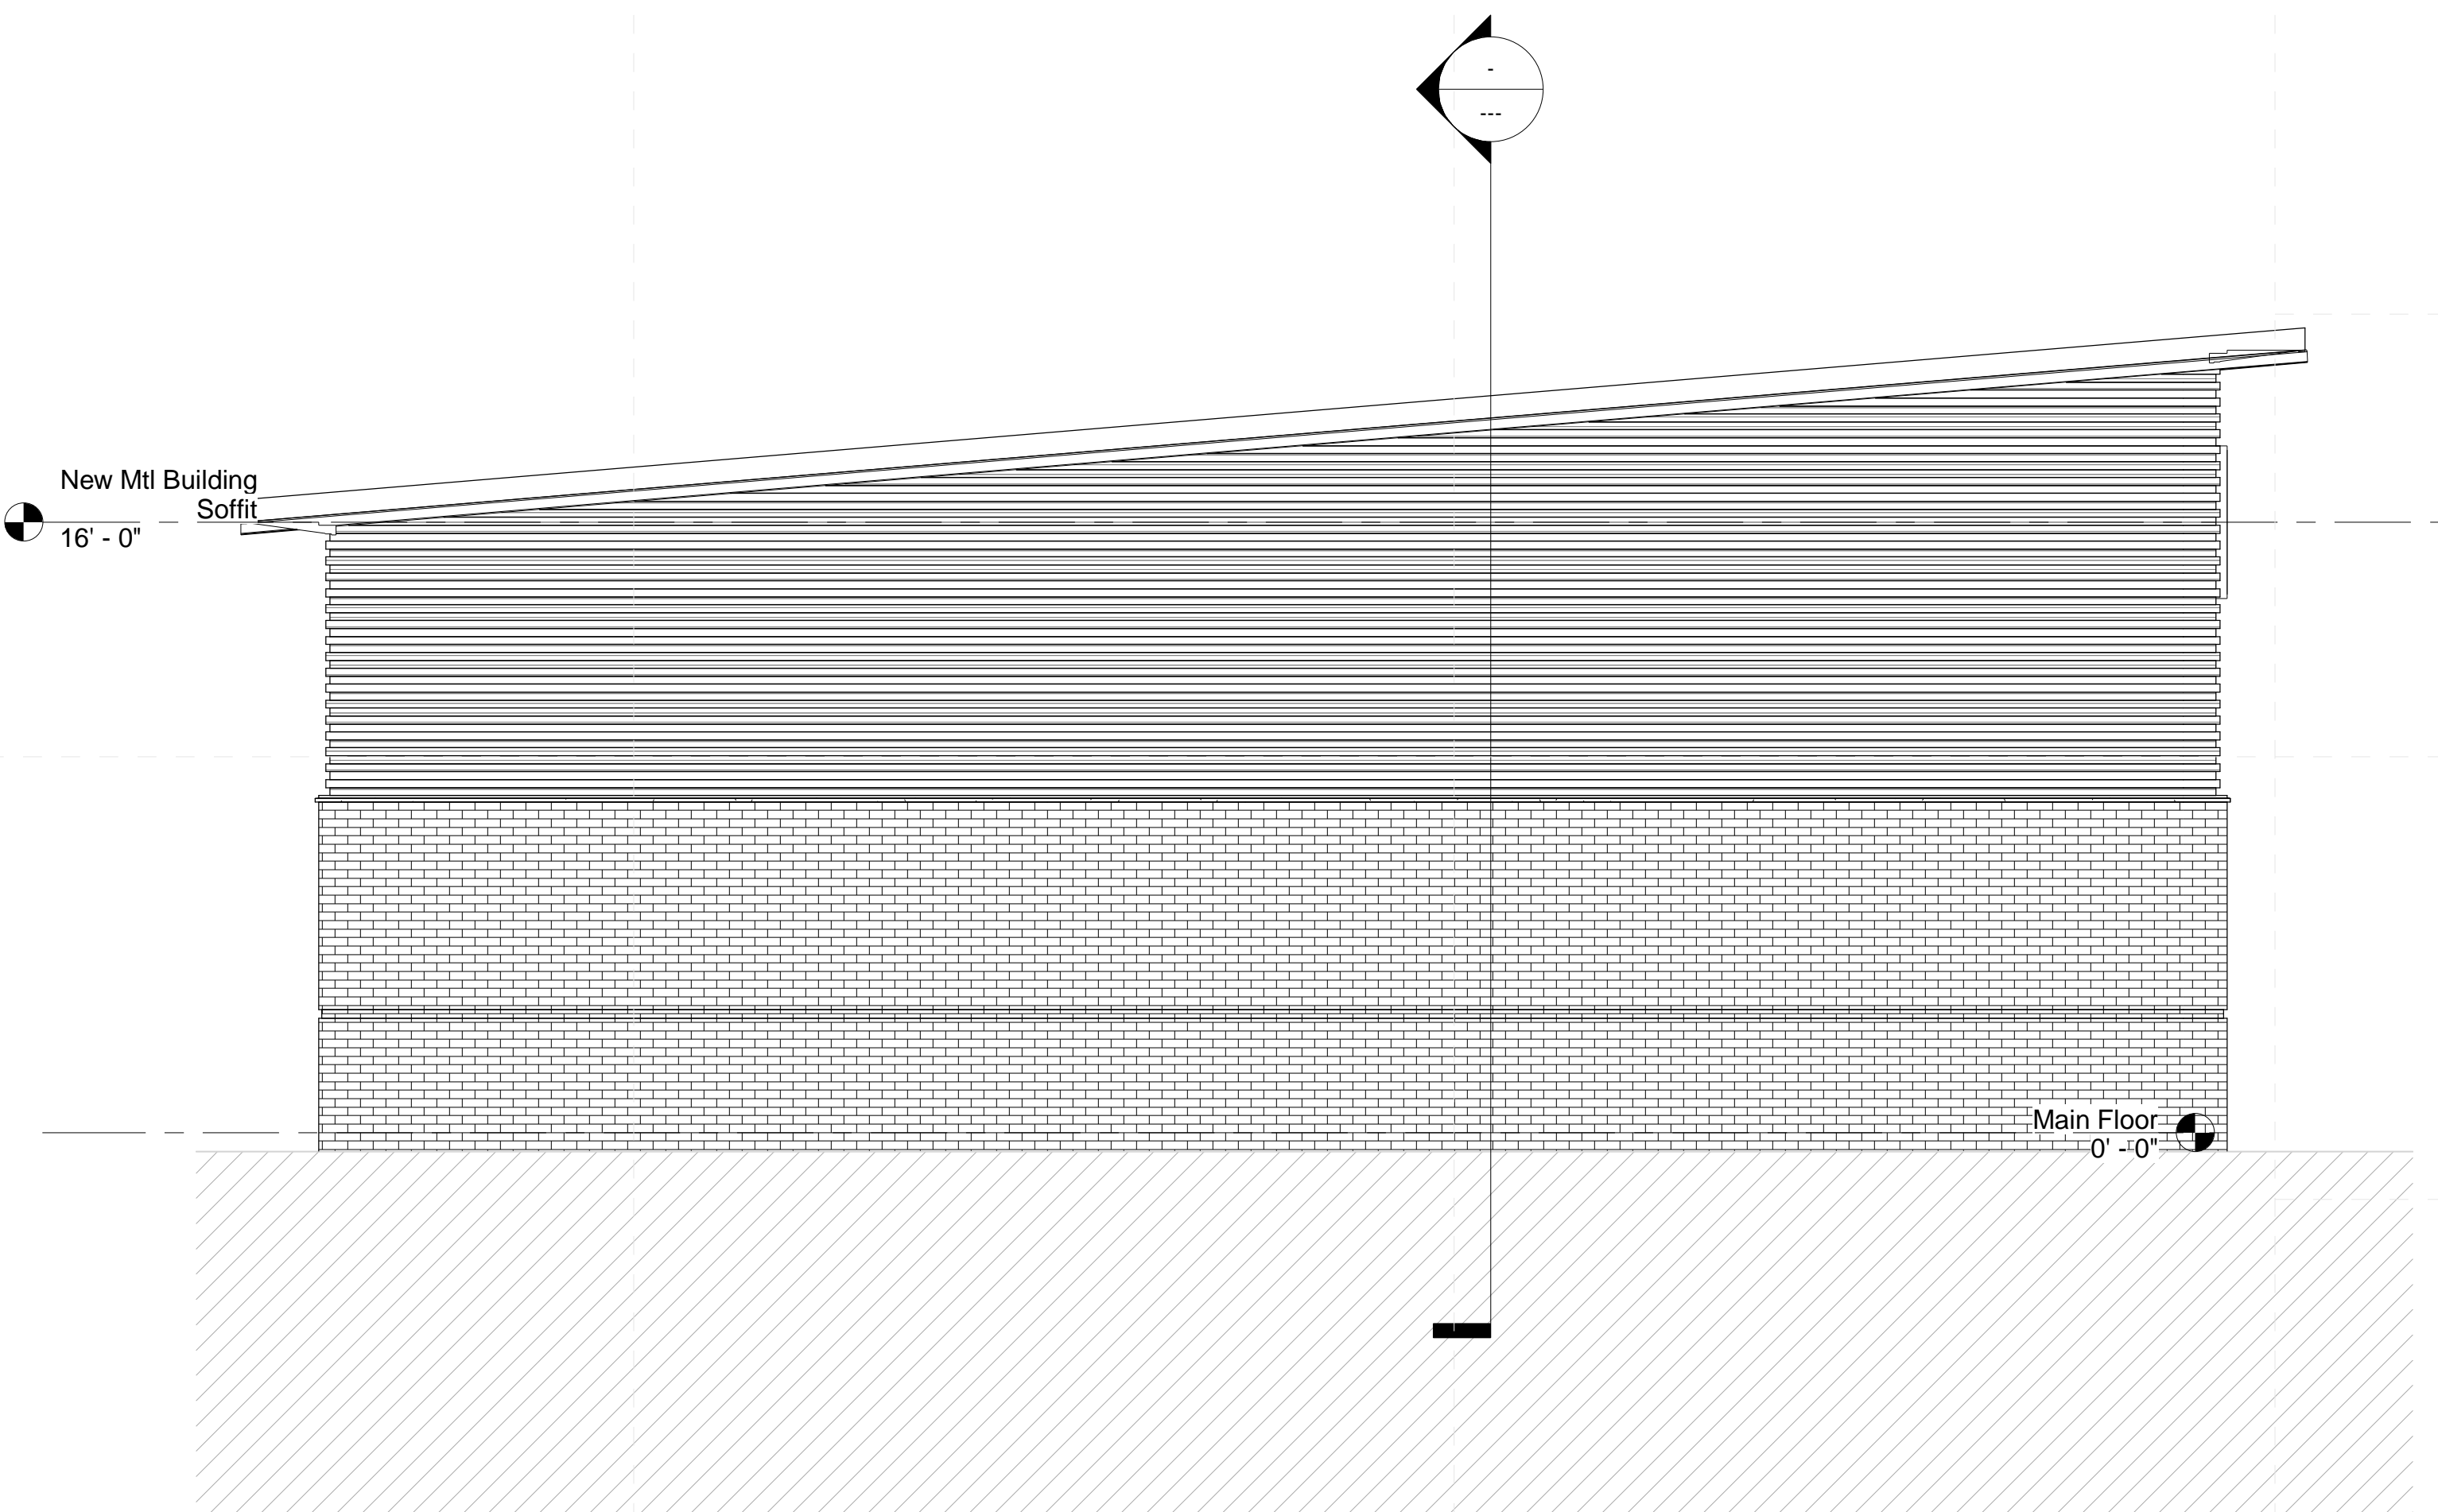

3 Multi Purpose Building North
1/4" = 1'-0"

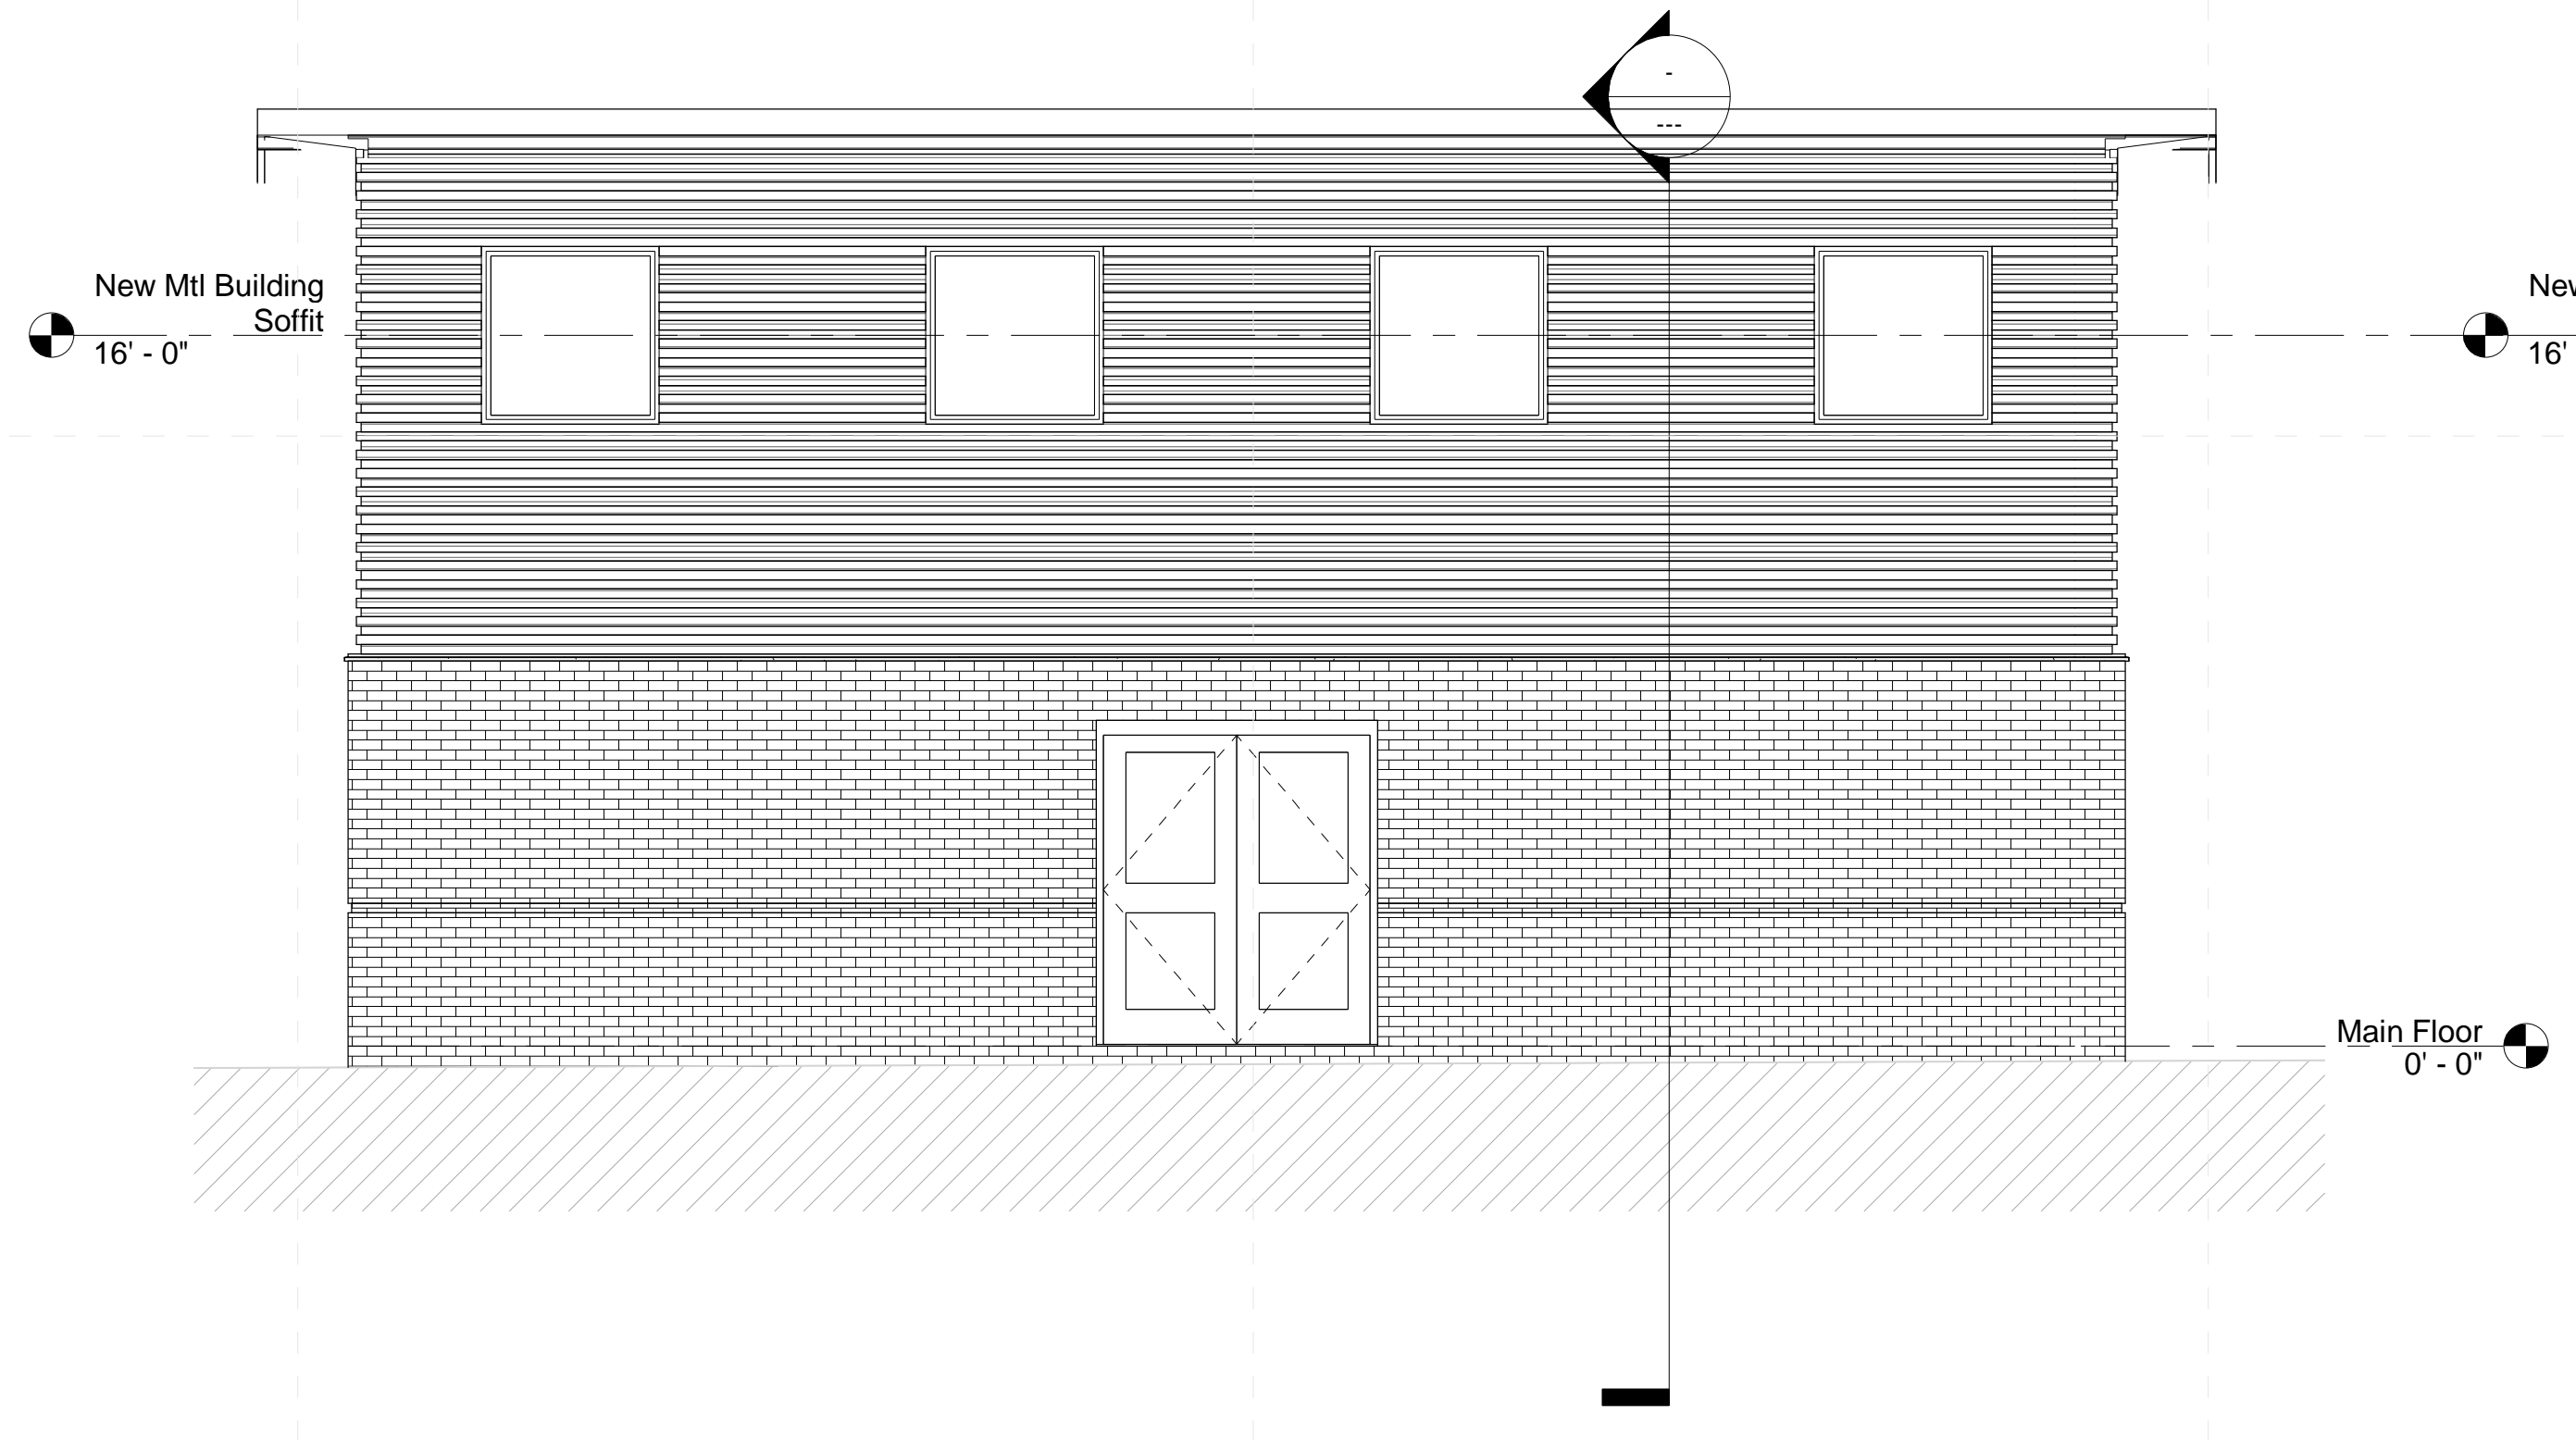

2 Multi Purpose Building West
1/4" = 1'-0"

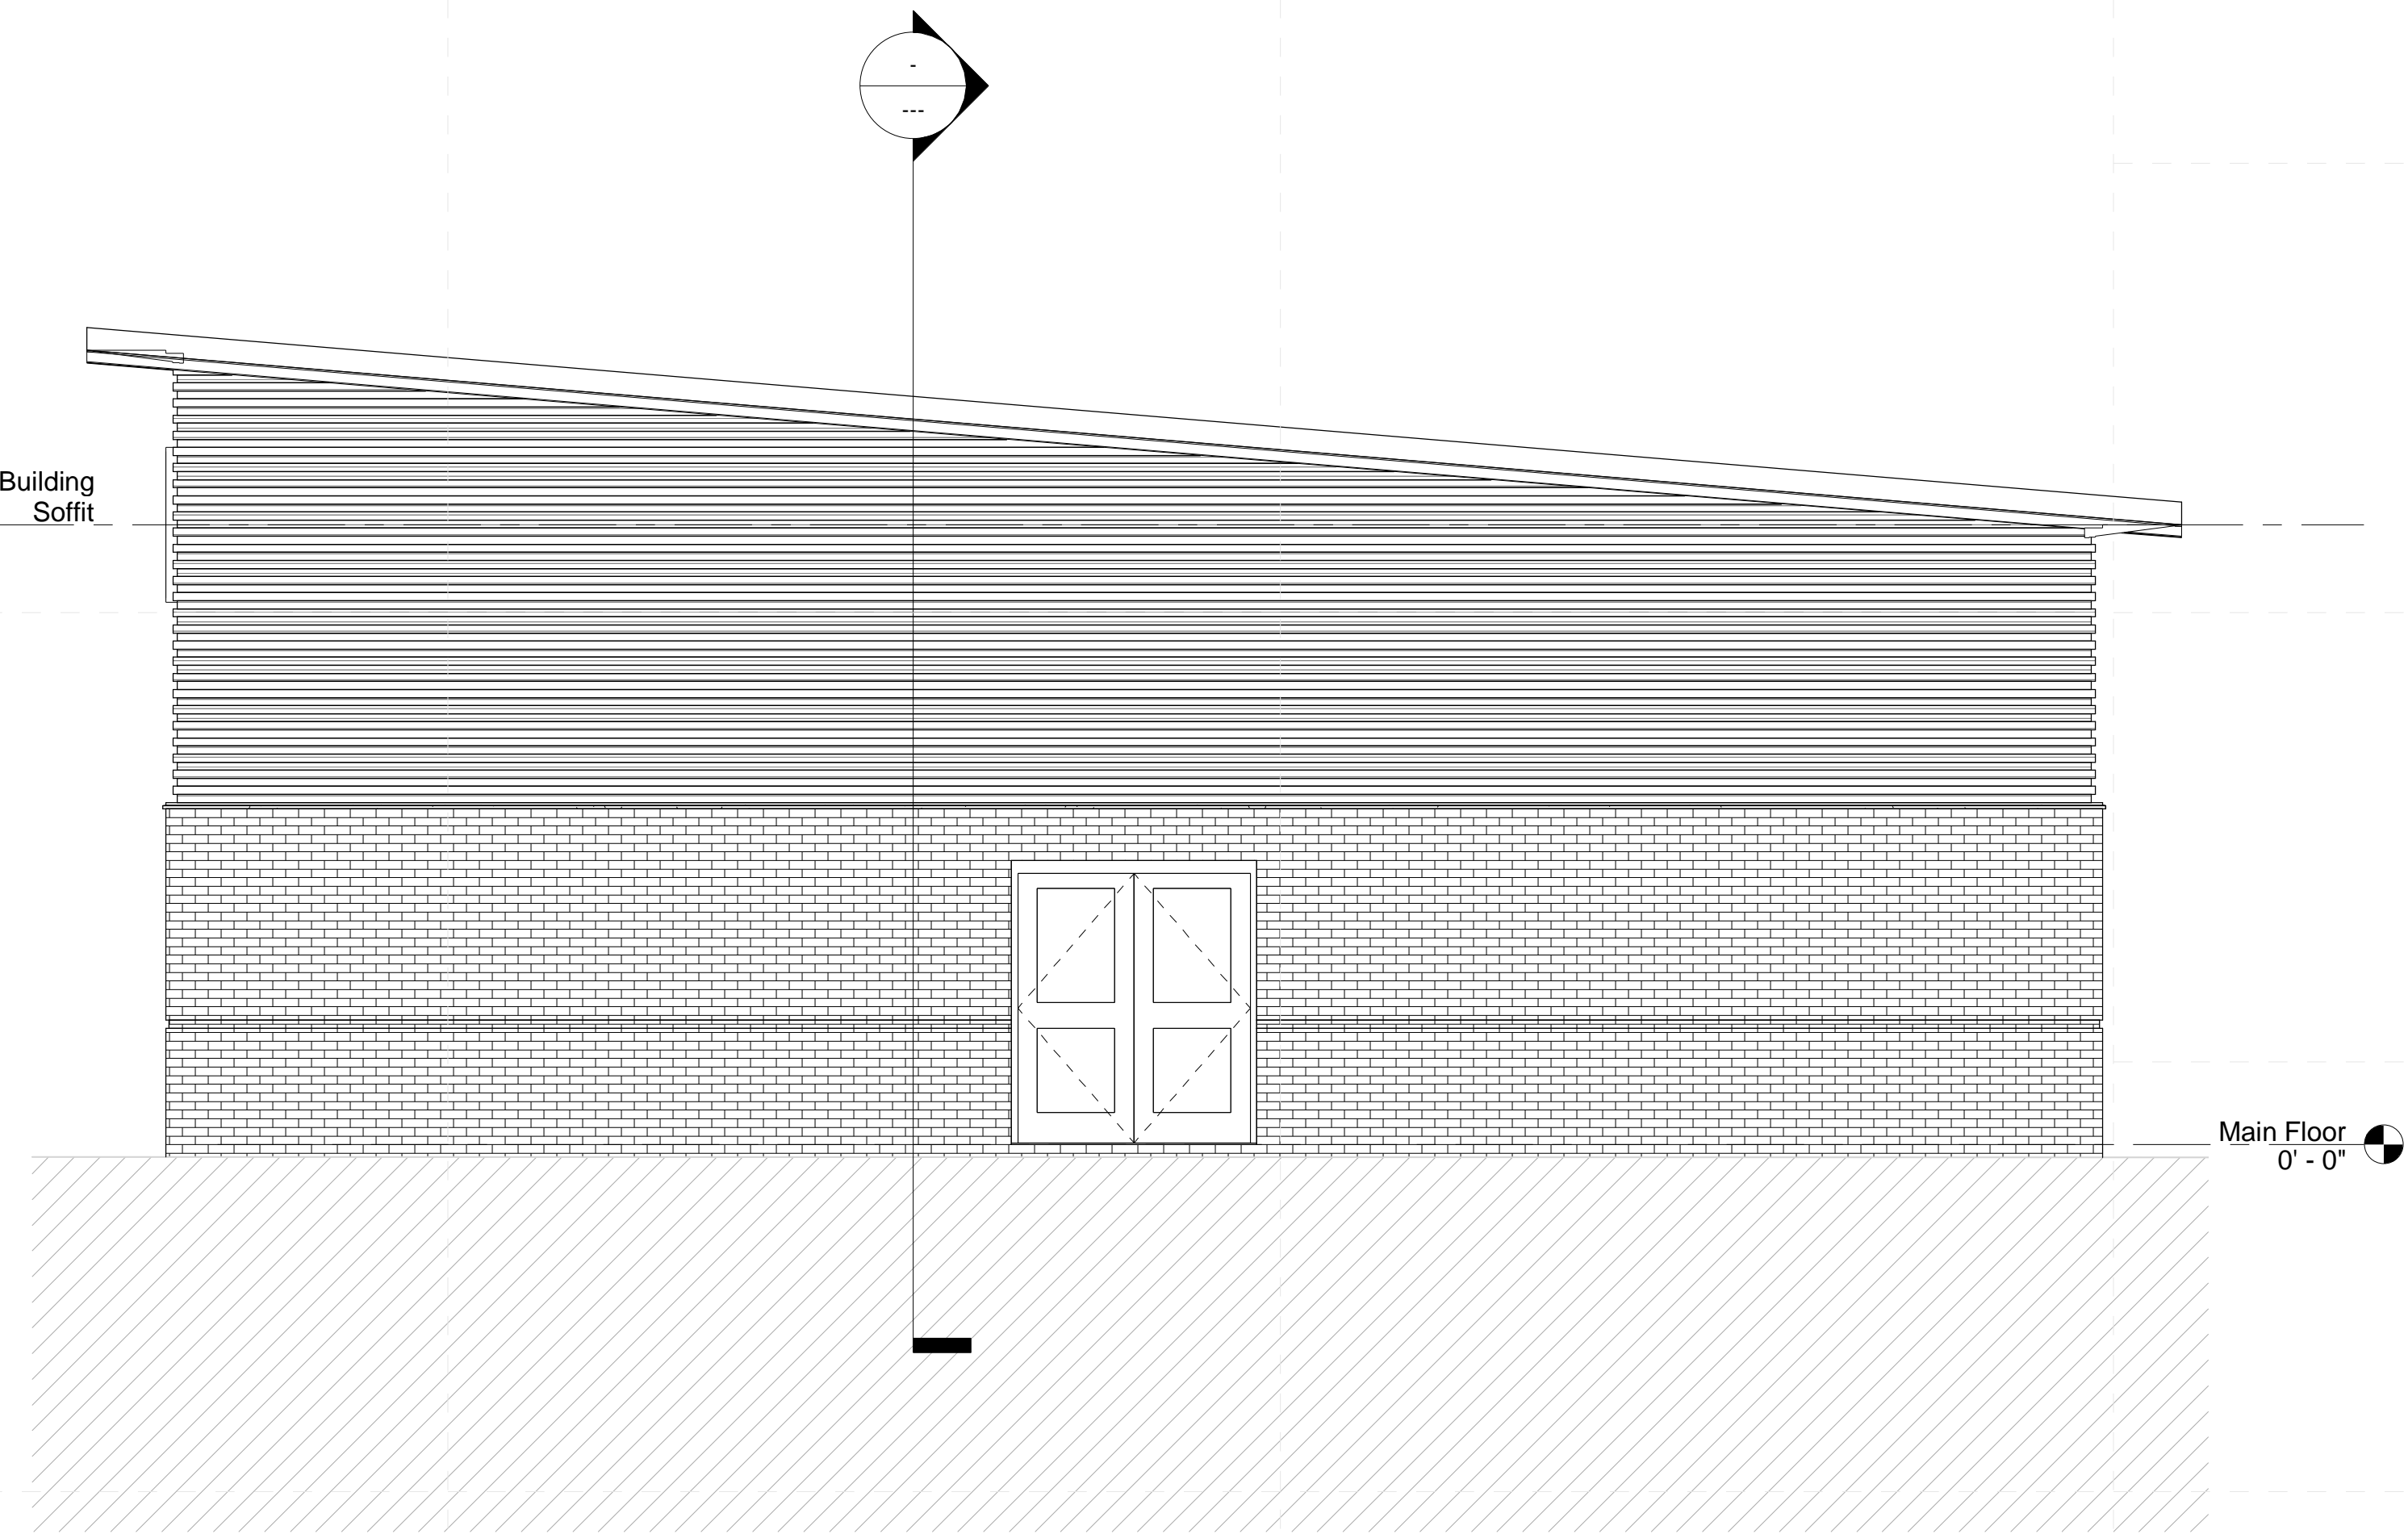

4 Multi Purpose Building South
1/4" = 1'-0"