

Not For  
Construction

Pontotoc City Schools High School

PCS High School Old Band Hall & Acad. Toilets

Schematic  
Design

Project No	21064
Date	8/20/2021
Revisions	Rev Date

A-001

Existing



1 PCD HS Campus LVL 1 - Existing  
1/8" = 1'-0"

**Not For  
Construction**


**Pontotoc City Schools High School**  
PCS High School Old Band Hall & Acad. Toilets

Schematic  
Design

Project No	21064
Date	8/20/2021
Revisions	Rev Date

**A-301**

Old Band Hall Section

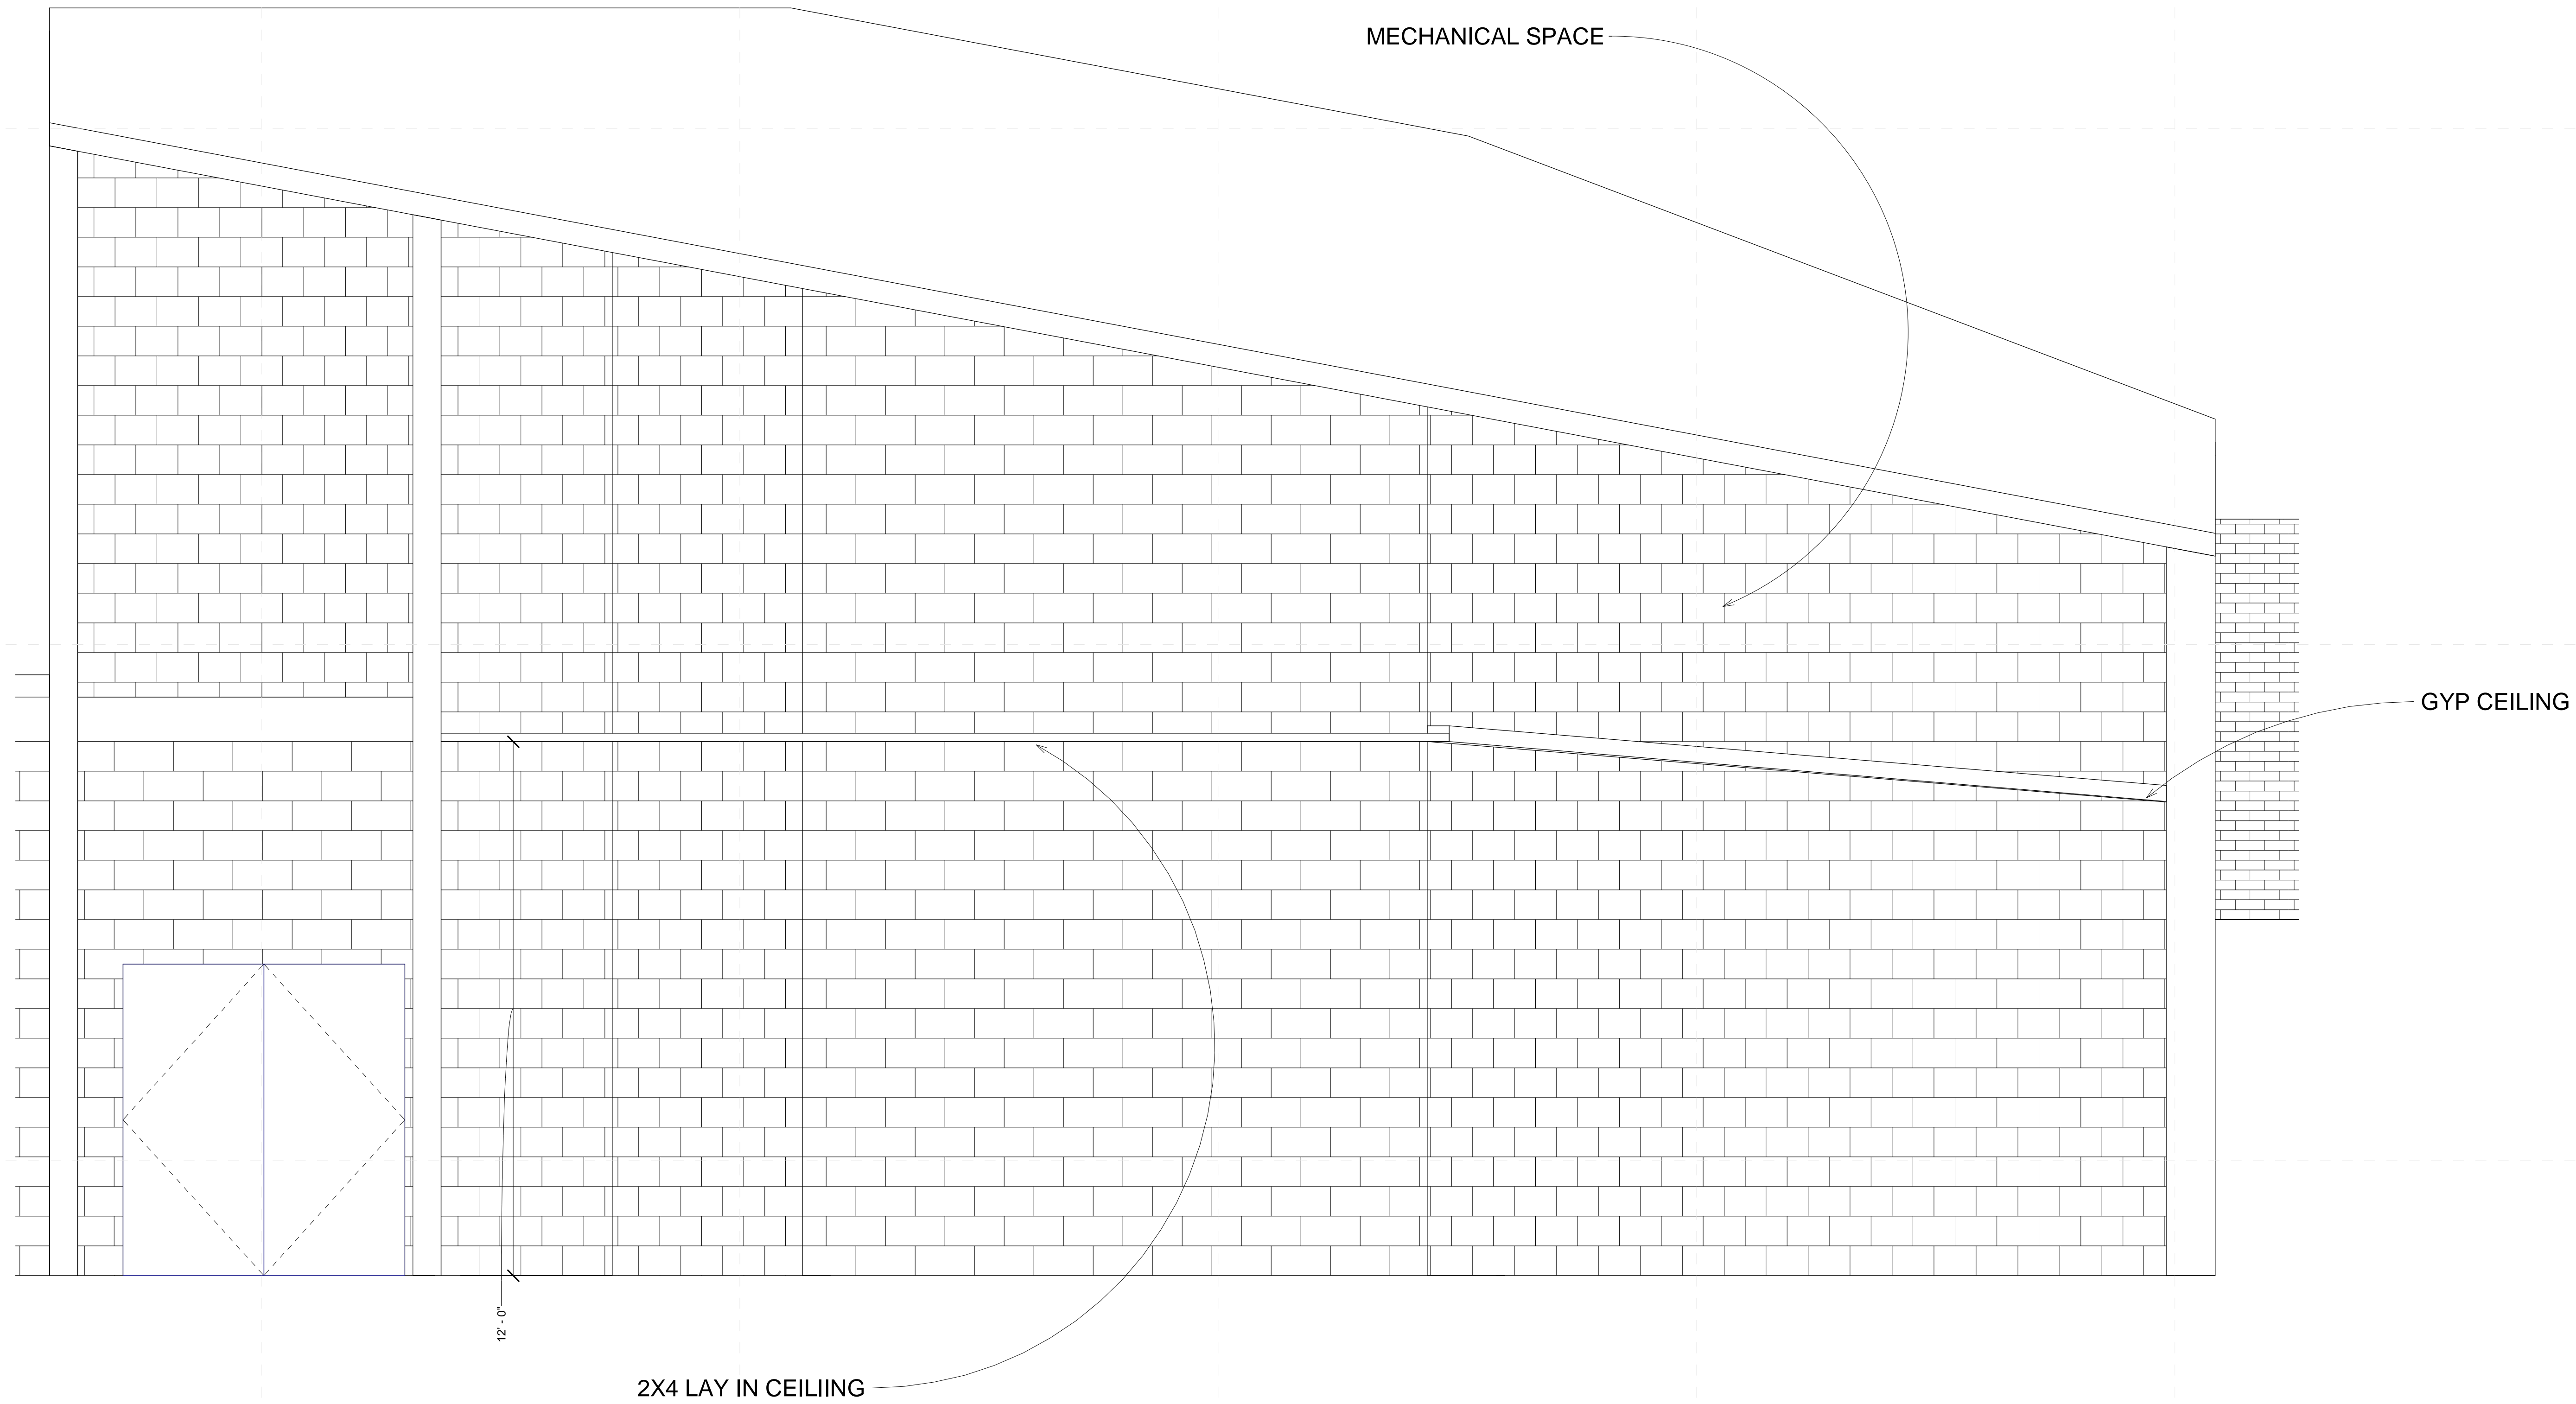

**1** Old Band Hall  
1/2" = 1'-0"

**Not For  
Construction**


**Pontotoc City Schools High School**  
PCS High School Old Band Hall & Acad. Toilets

Schematic  
Design

Project No	21064
Date	8/20/2021
Revisions	Rev Date


**A-401**

Old Band Hall

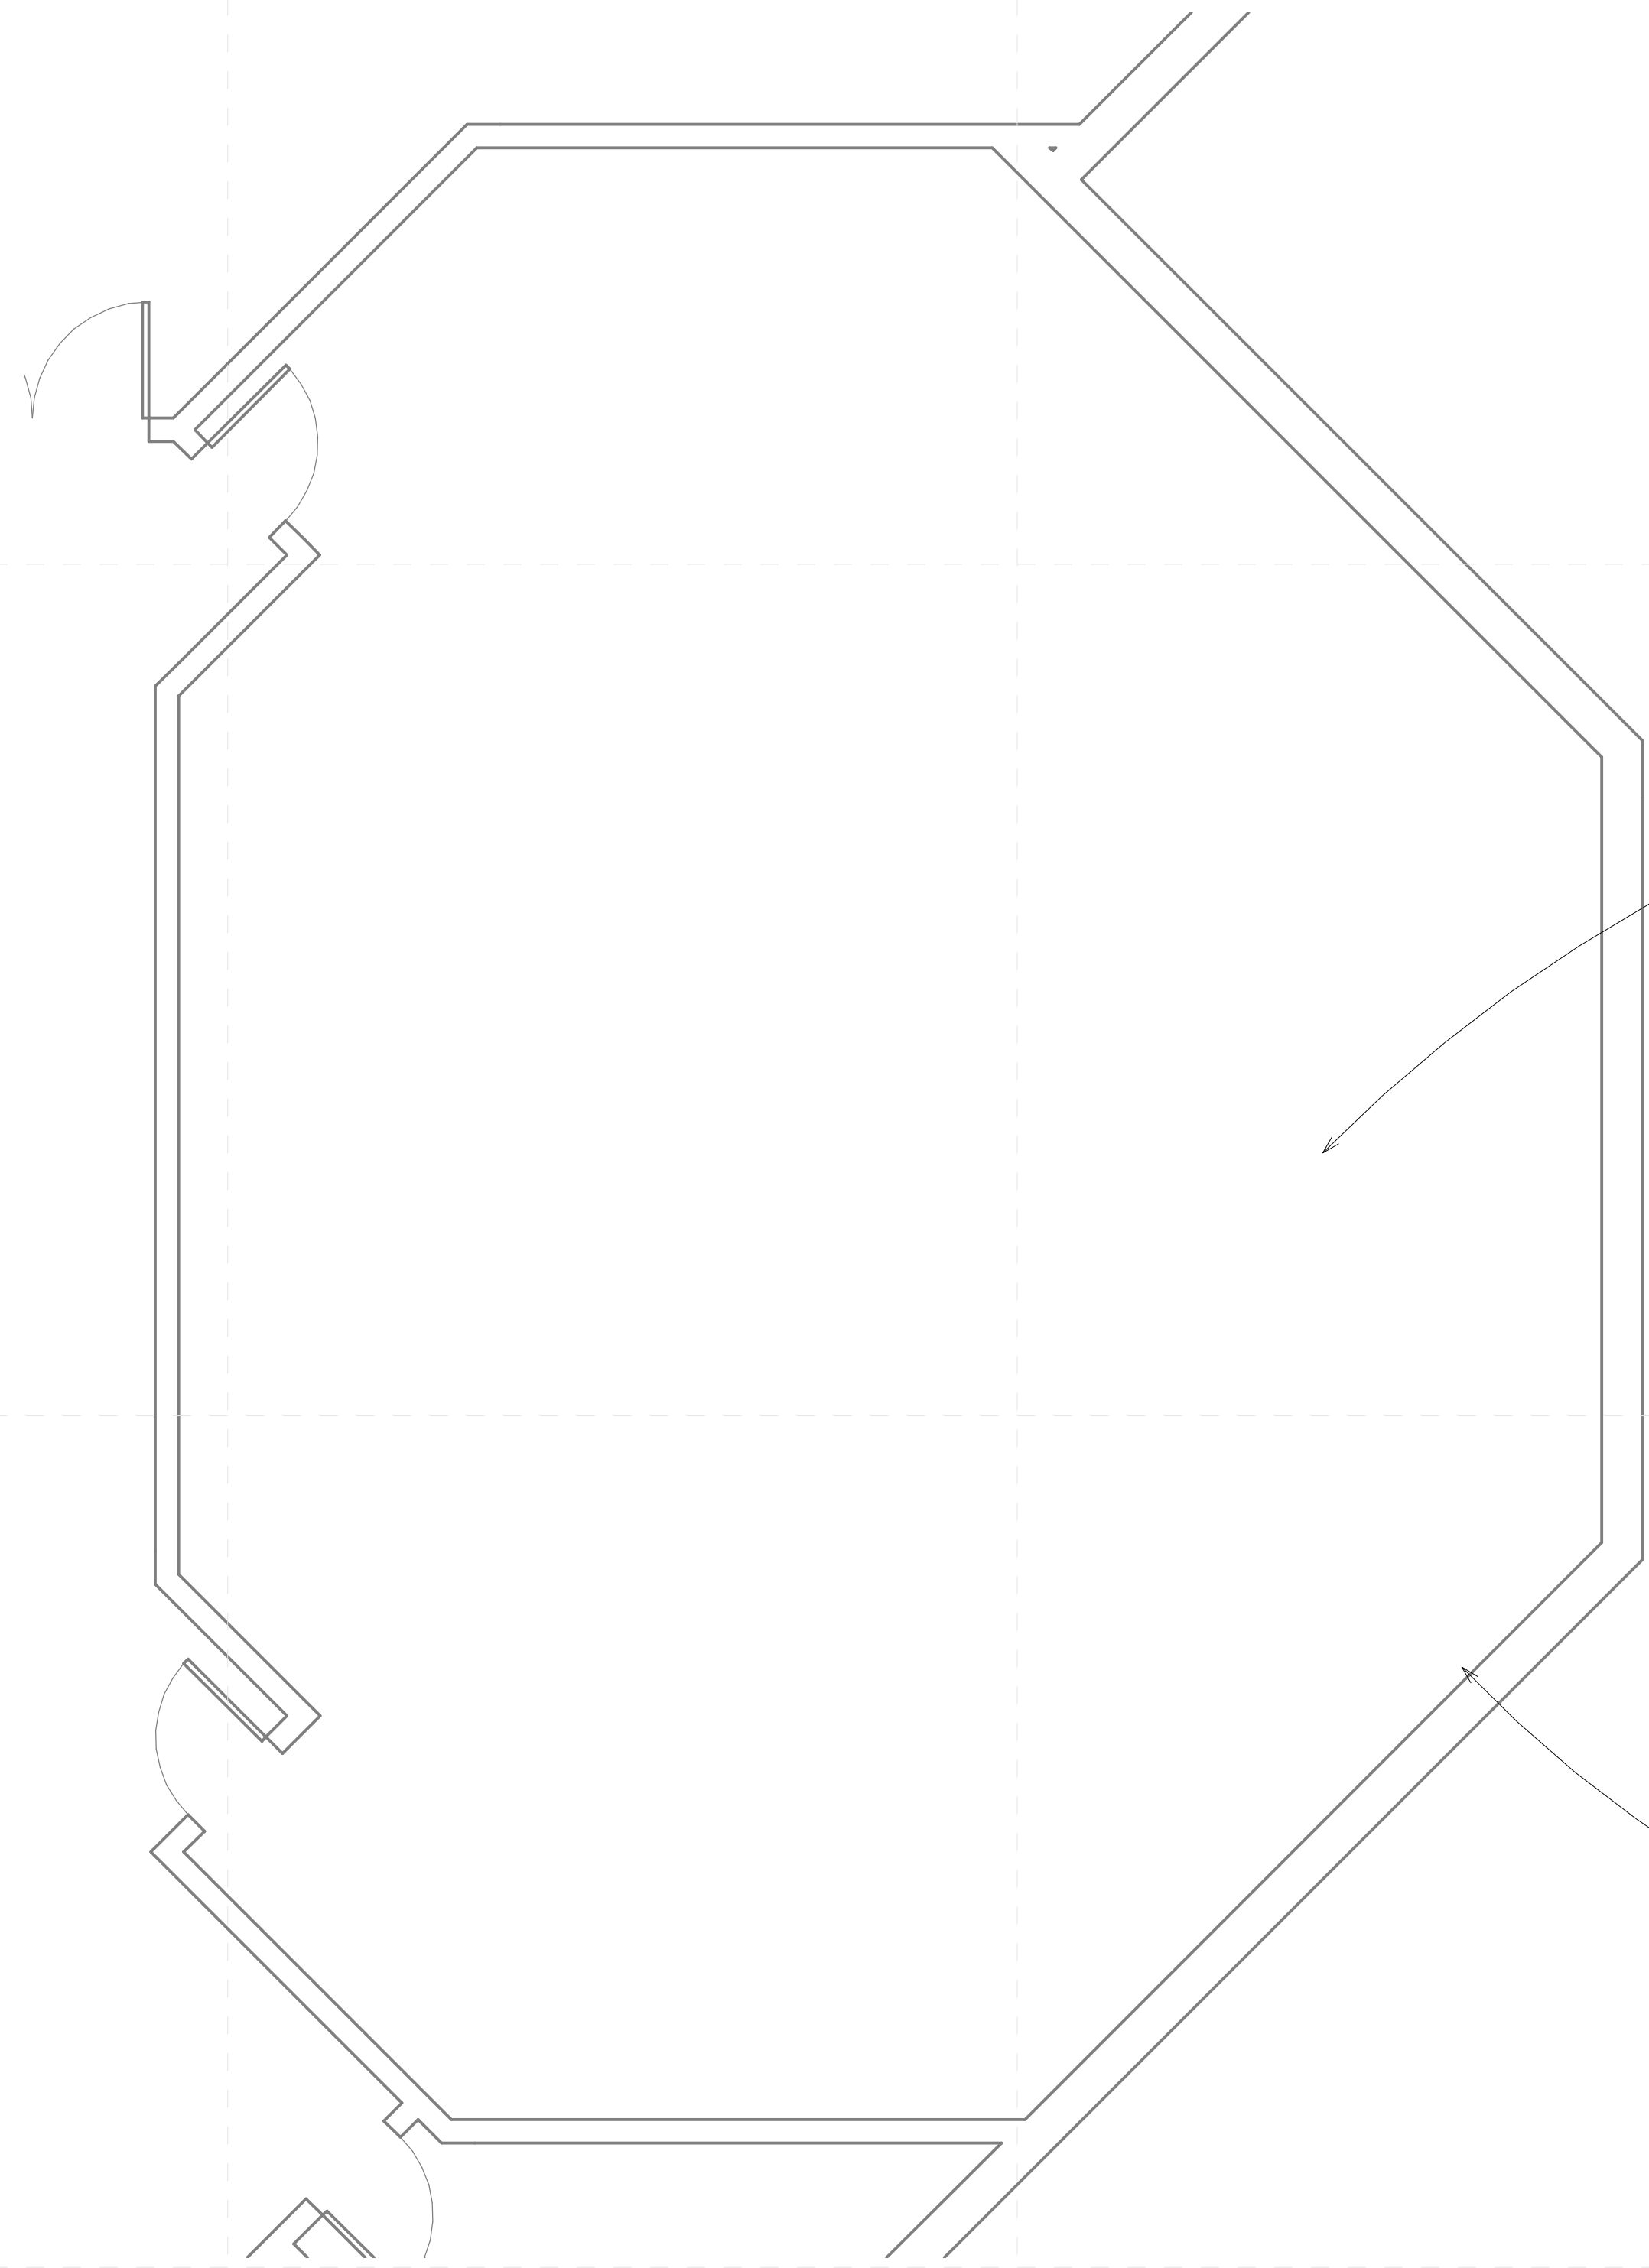



**1** PCD HS Old Band  
1/4" = 1'-0"

PREFORMED PLASTIC LAVATORIES

NEW PLUMBING FIXTURES

NEW PLASTIC PARTITIONS


NEW TILE THROUGHOUT

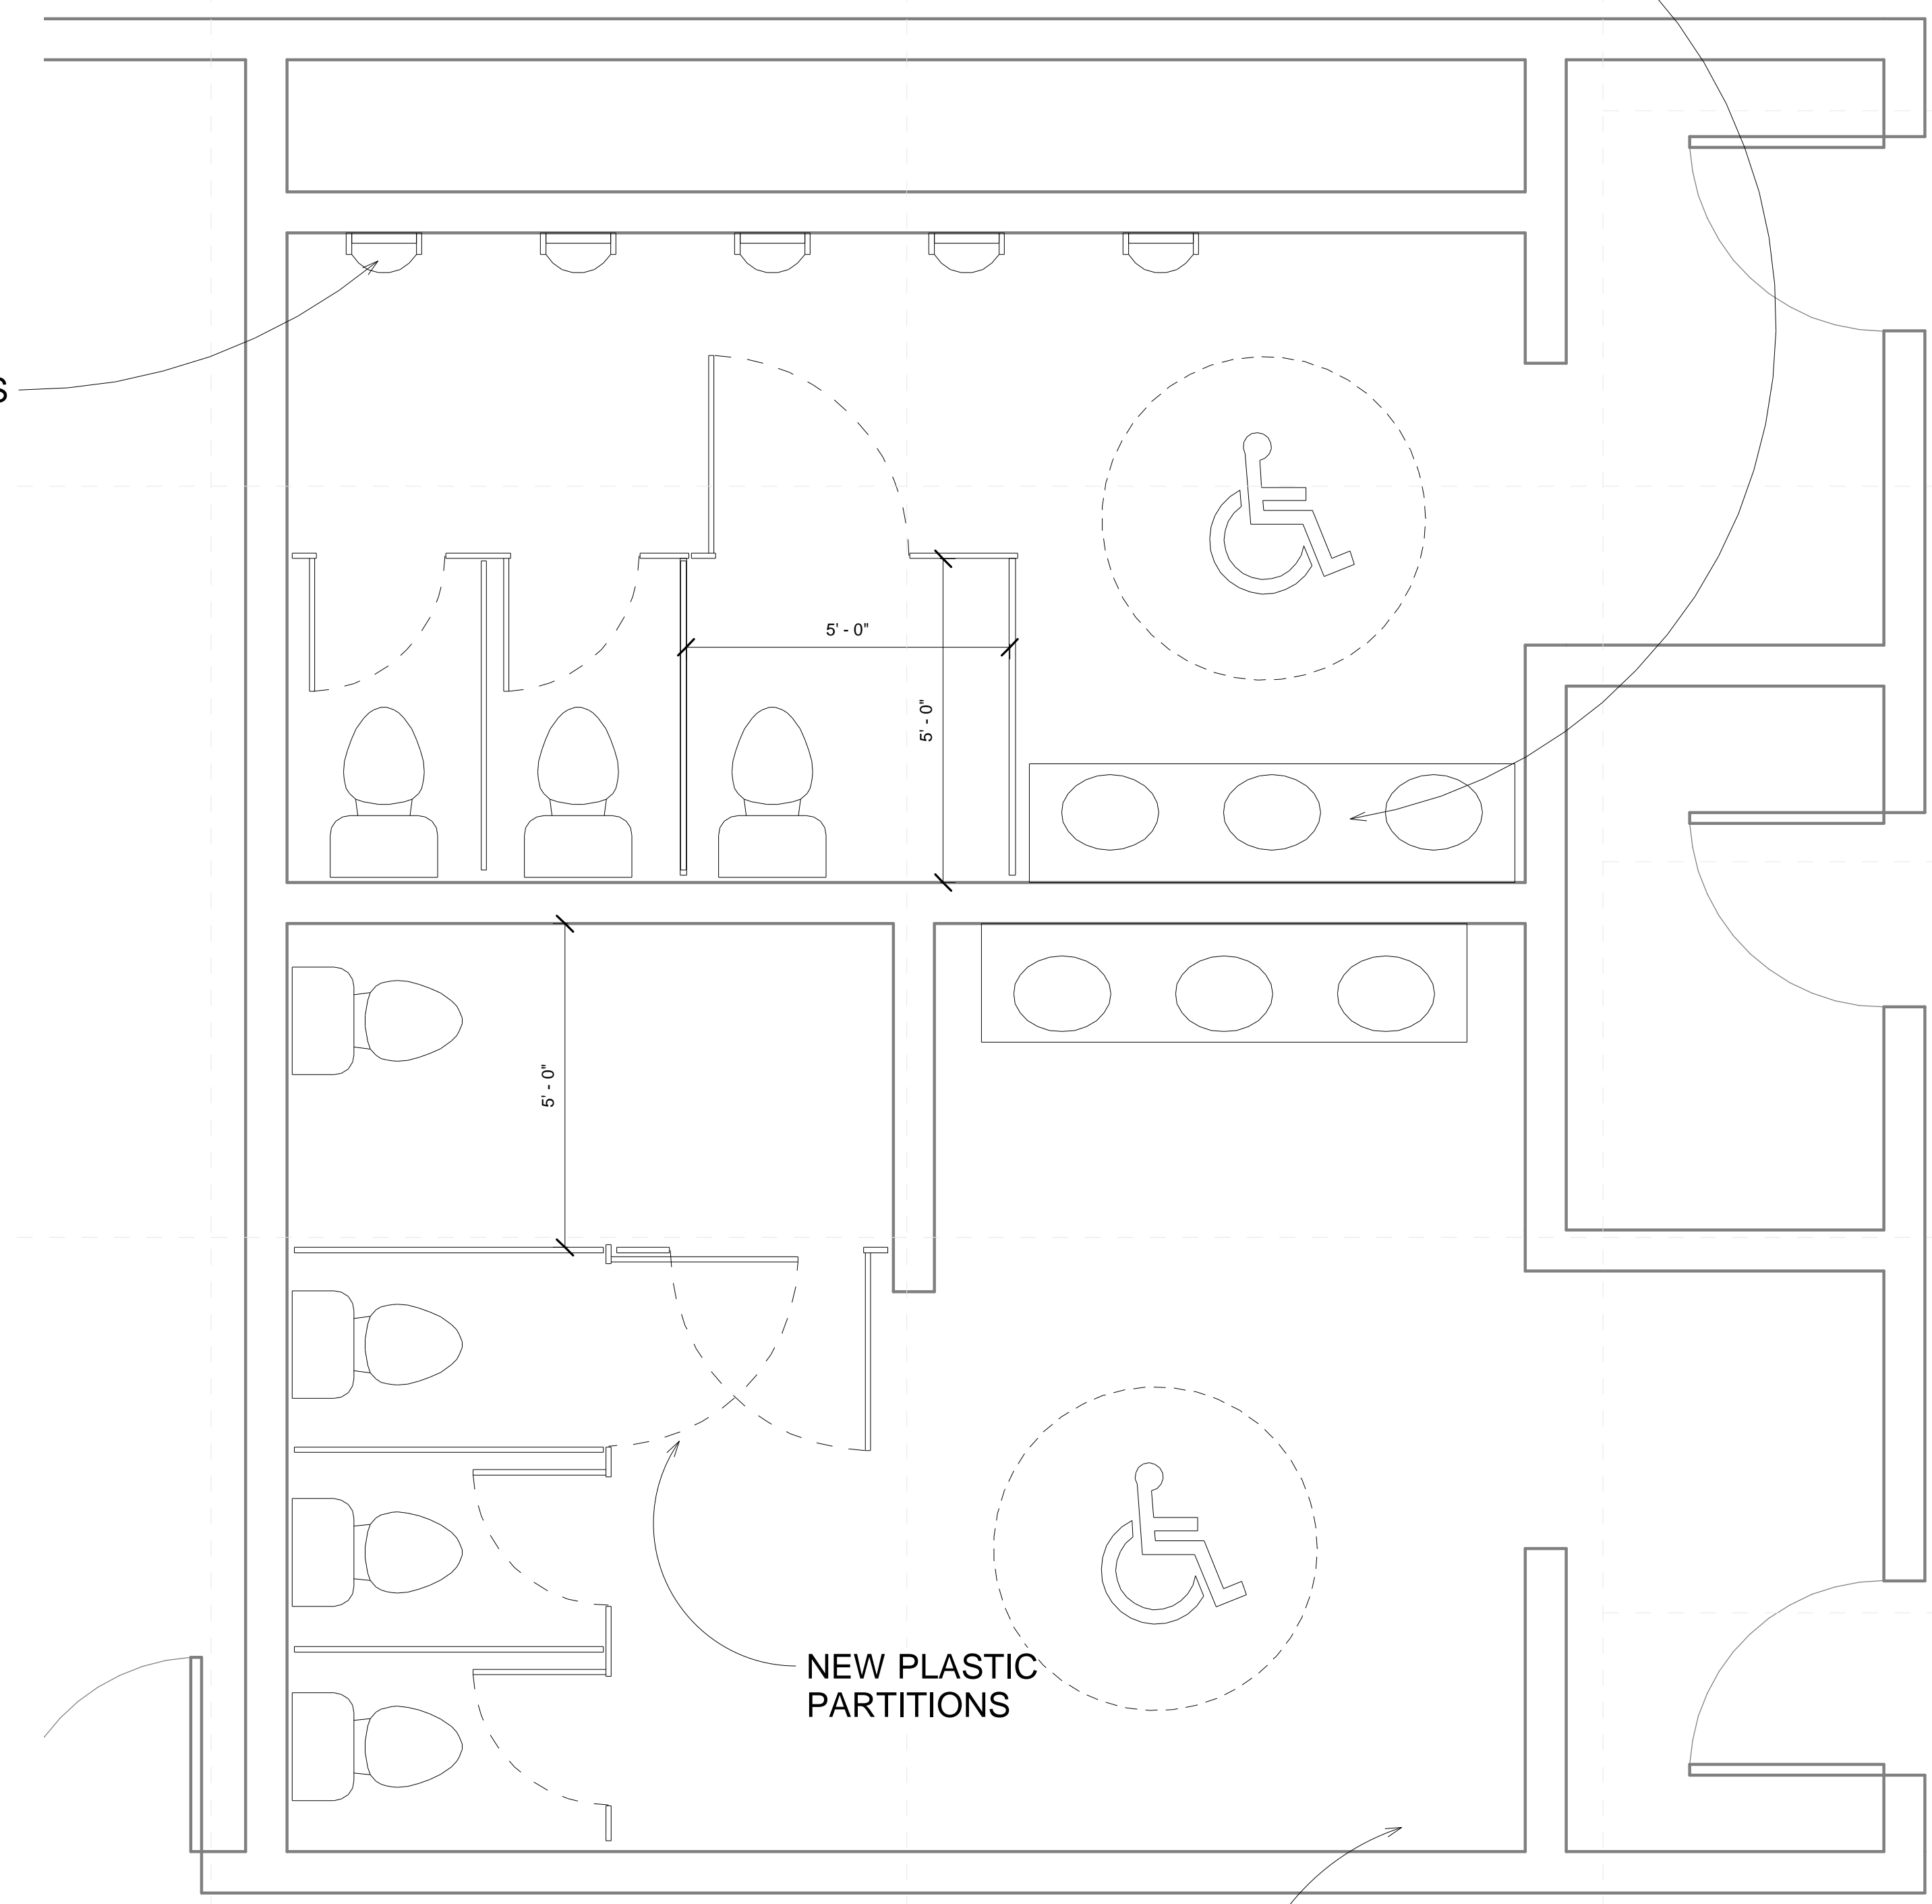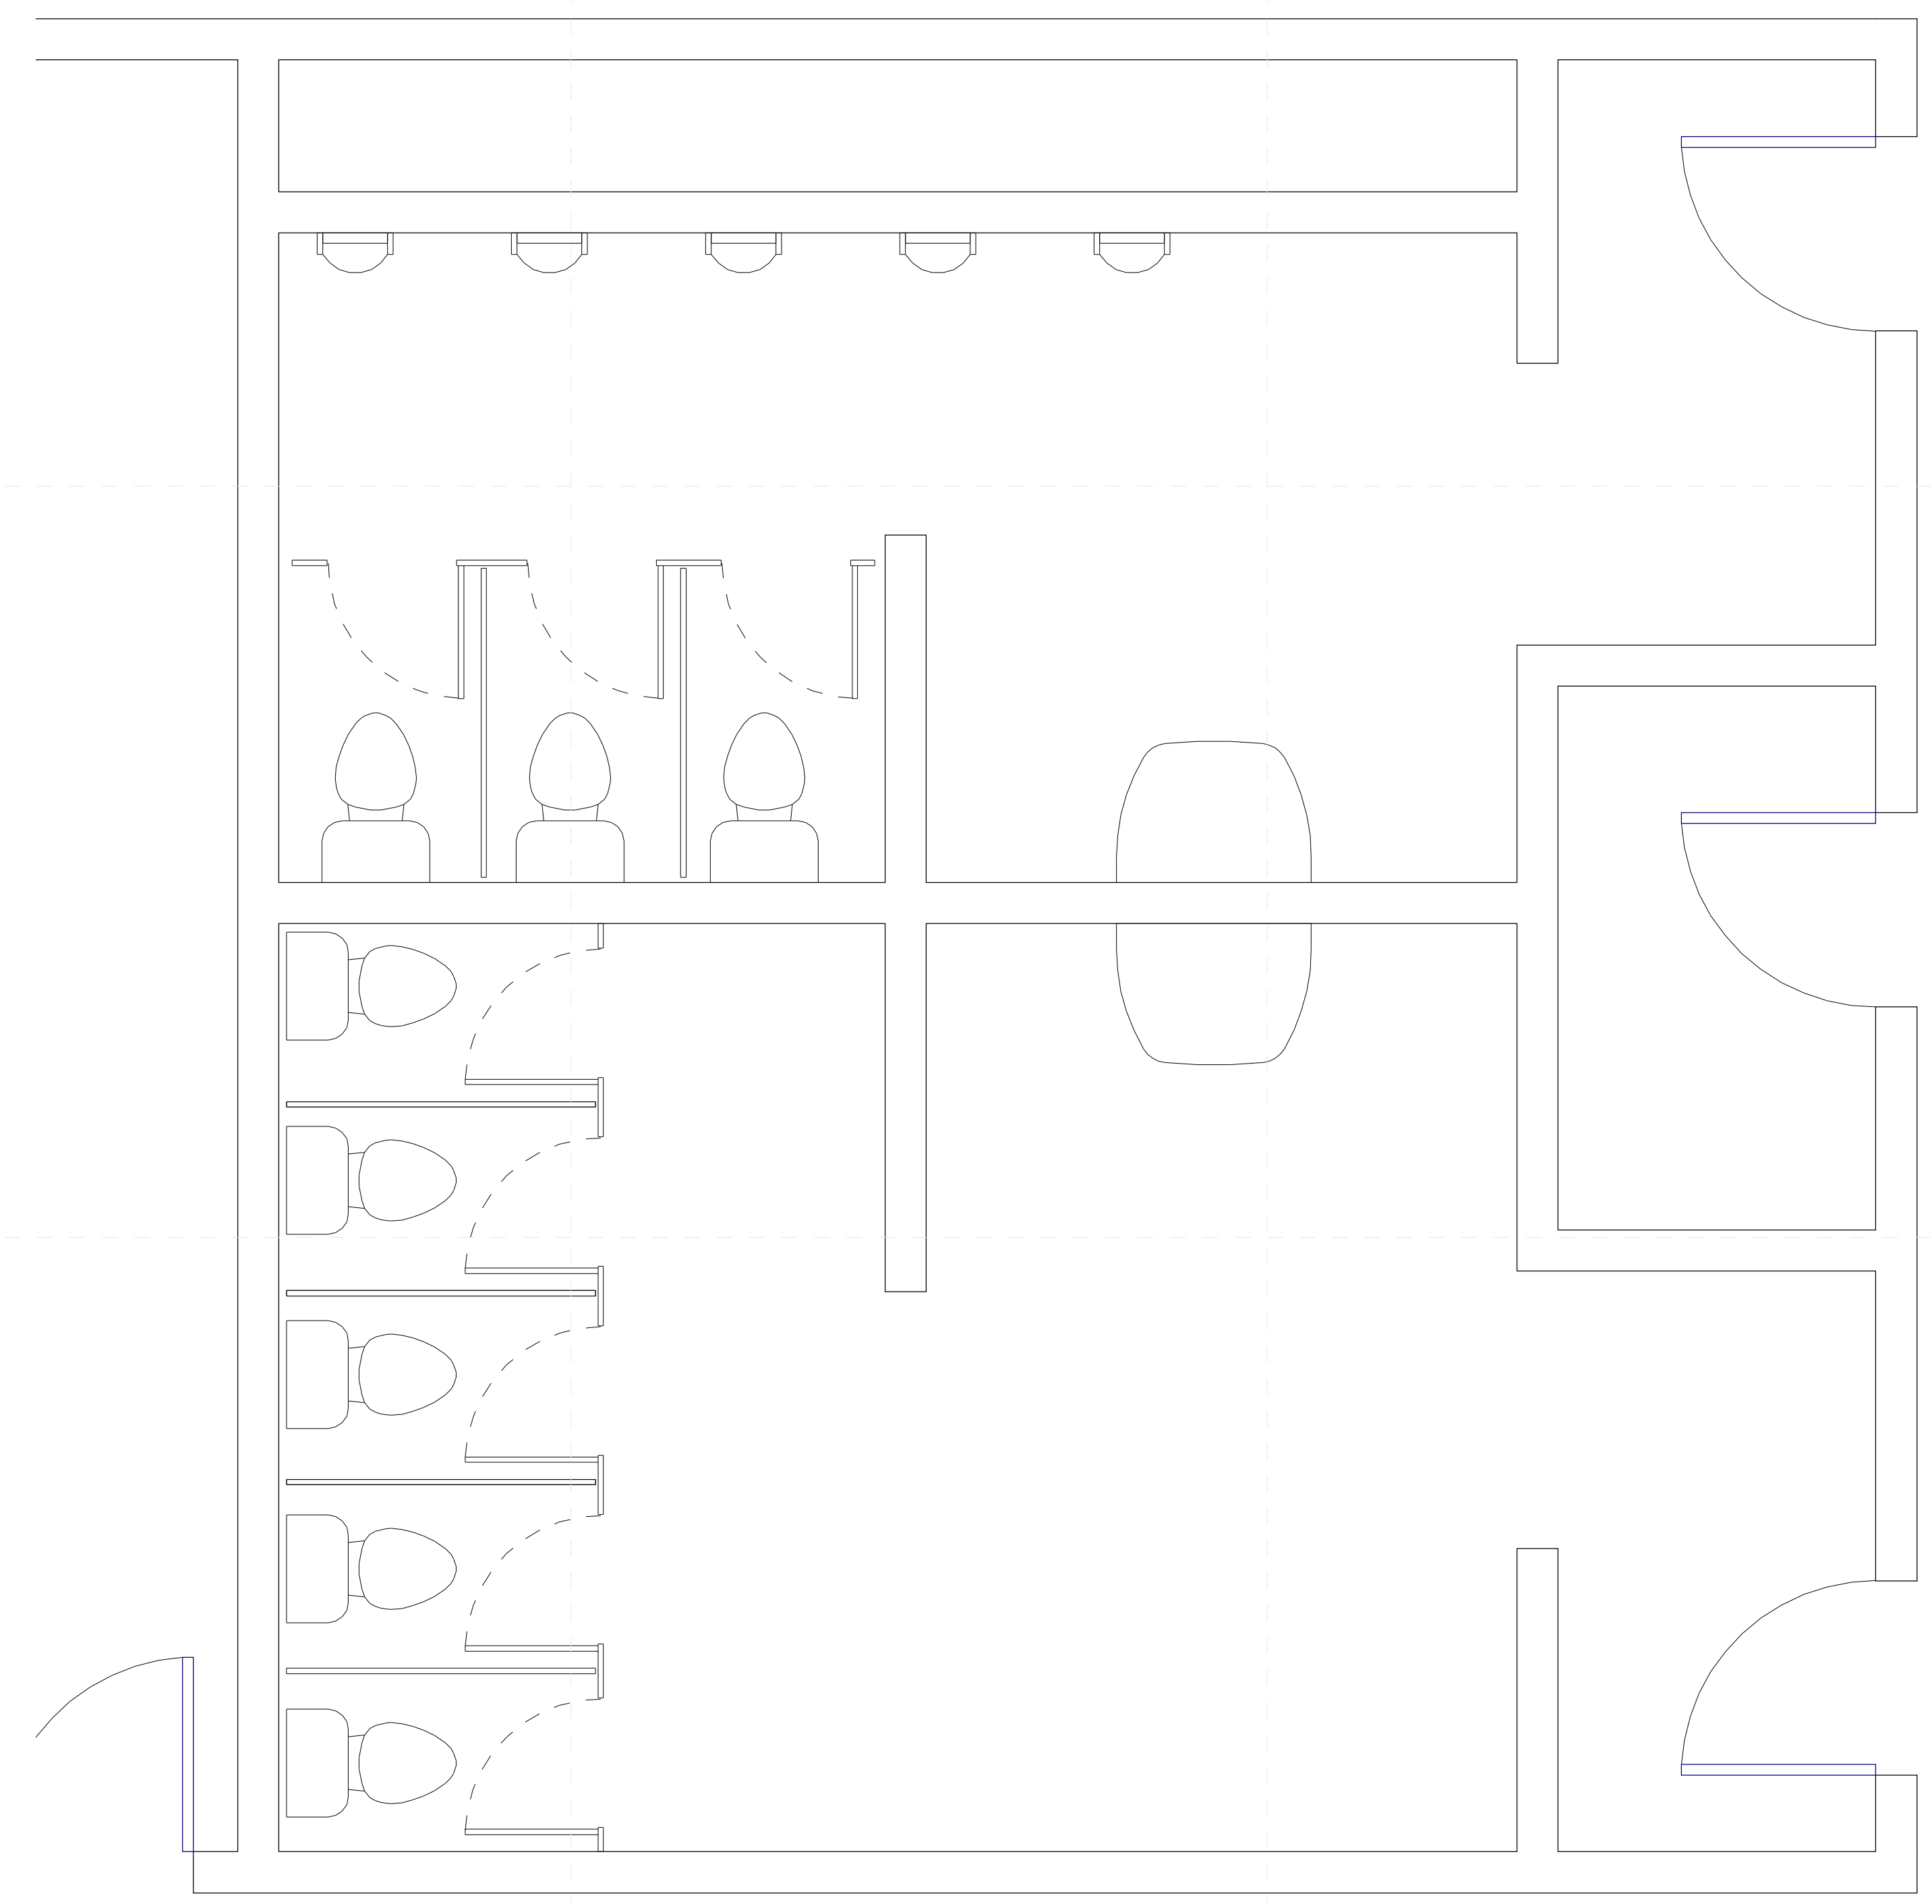

**1** PCD HS Acad. Toilets - Existing  
1/2" = 1'-0"


**2** PCD HS Acad. Toilets - New Construction  
1/2" = 1'-0"

DEMO EXISTING GRID & TILE

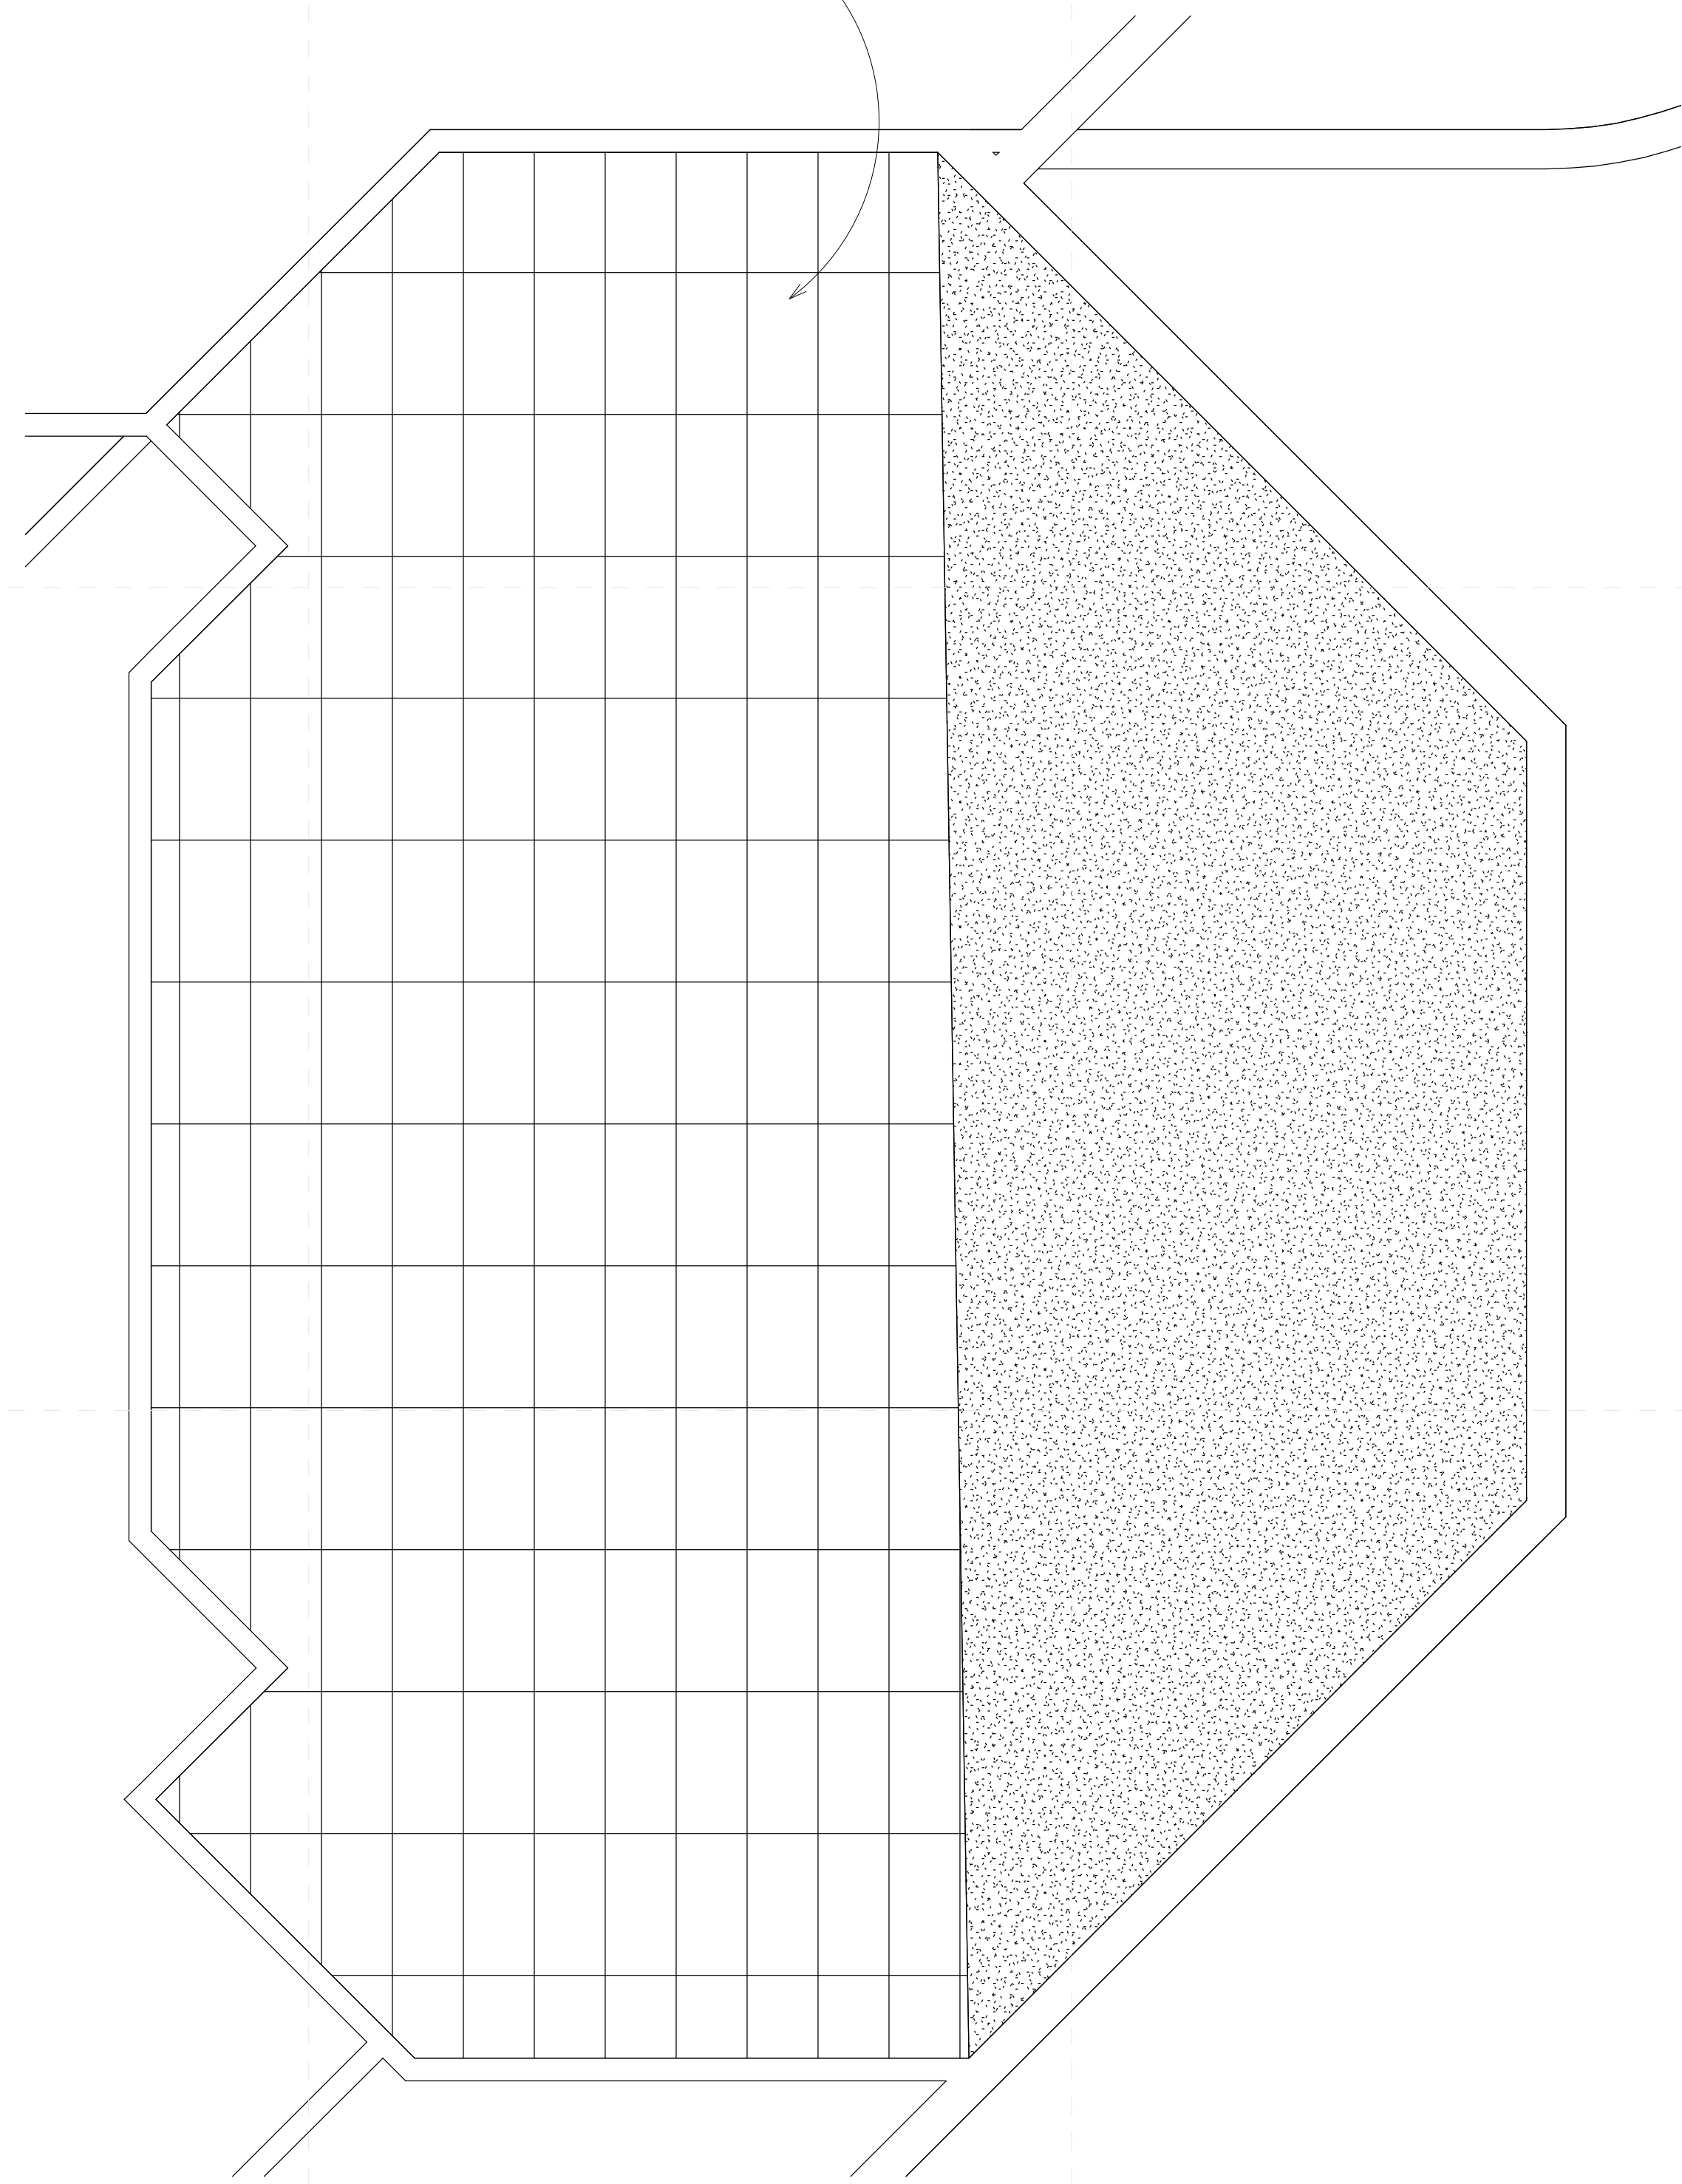

1 PCD HS Campus LVL 1 - Old Band Hall - Existing  
1/4" = 1'-0"

INSTALL NEW 2X2 GRID AND LAY IN

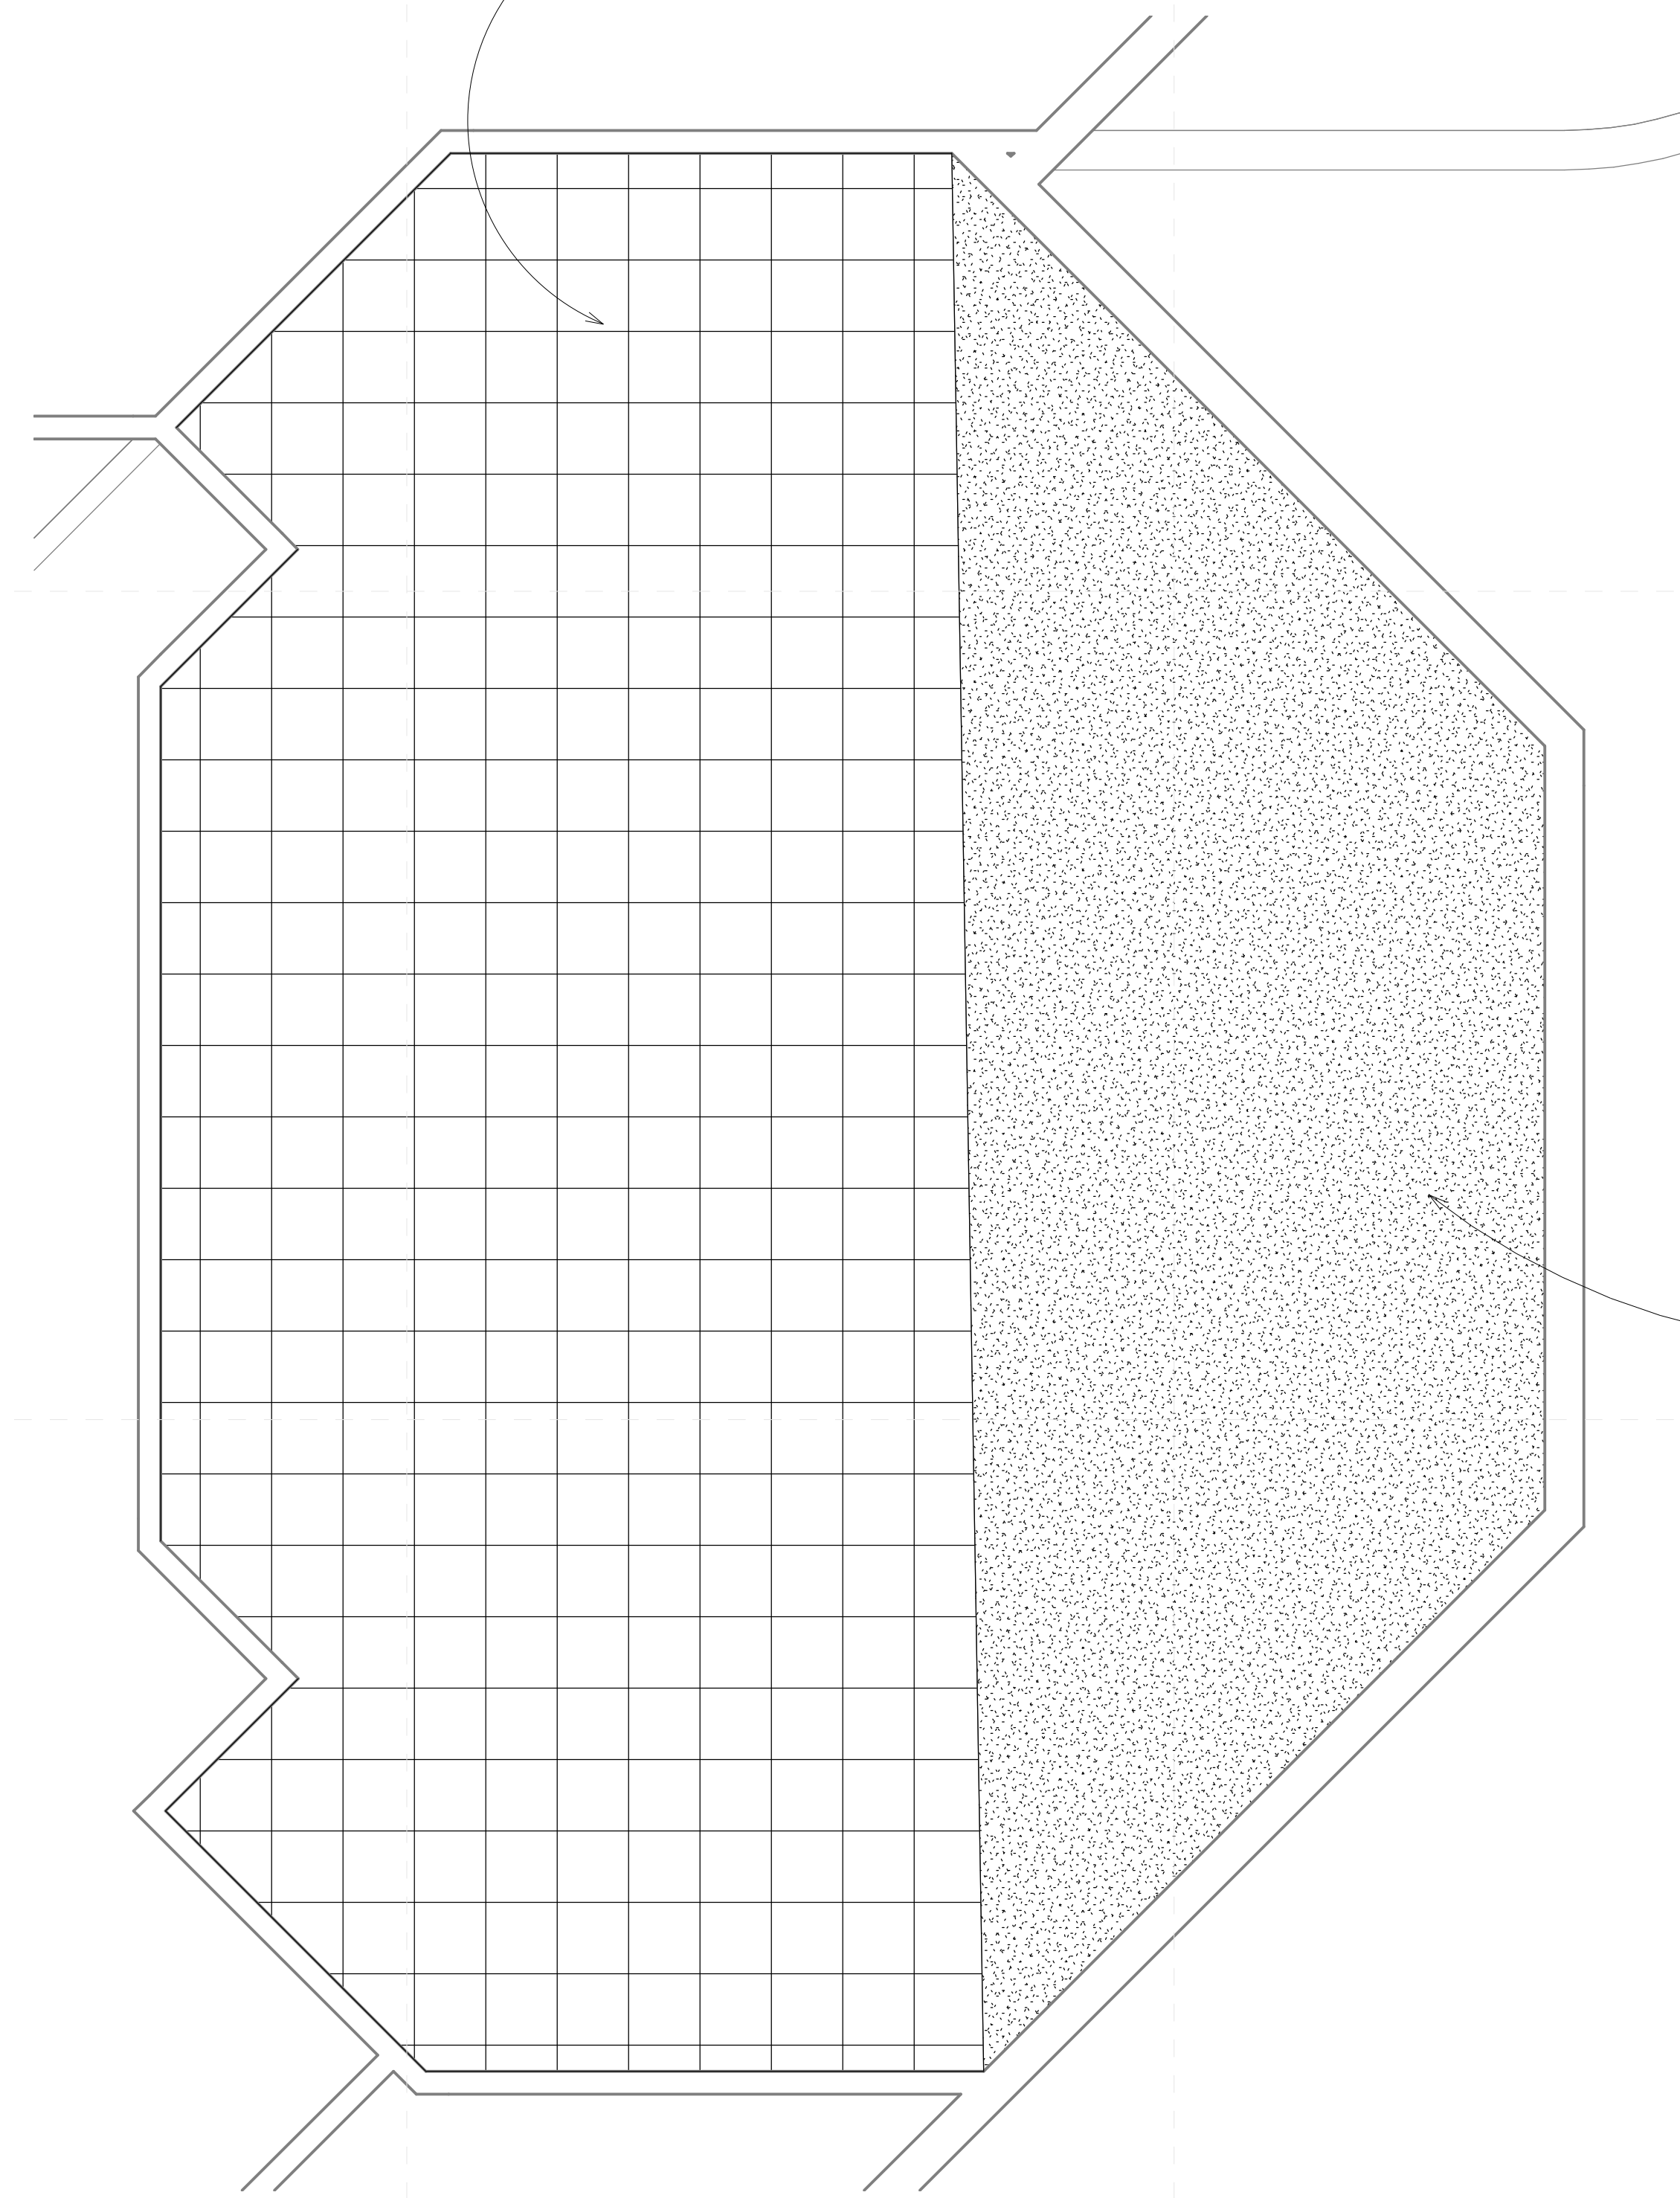

2 PCD HS Campus LVL 1 - Old Band Hall - New Construction  
1/4" = 1'-0"

PATCH AND PAINT AS NEEDED  
FOR NEW APPEARANCE

Architects

One Jackson Place 250  
188 East Capitol Street  
Jackson, MS 39201  
p 601.352.5411

201 Park Court Suite B  
Ridgeland, MS 39157  
p 601.790.9432

161 Lameuse St. Suite 201  
Biloxi, MS 39530  
p 228.374.1409

dalebaileyplans.com

Not For  
Construction


Pontotoc City Schools High School

Schematic  
Design


Project No	21064
Date	8/20/2021
Revisions	Rev Date


A-441

RCP - Old Band

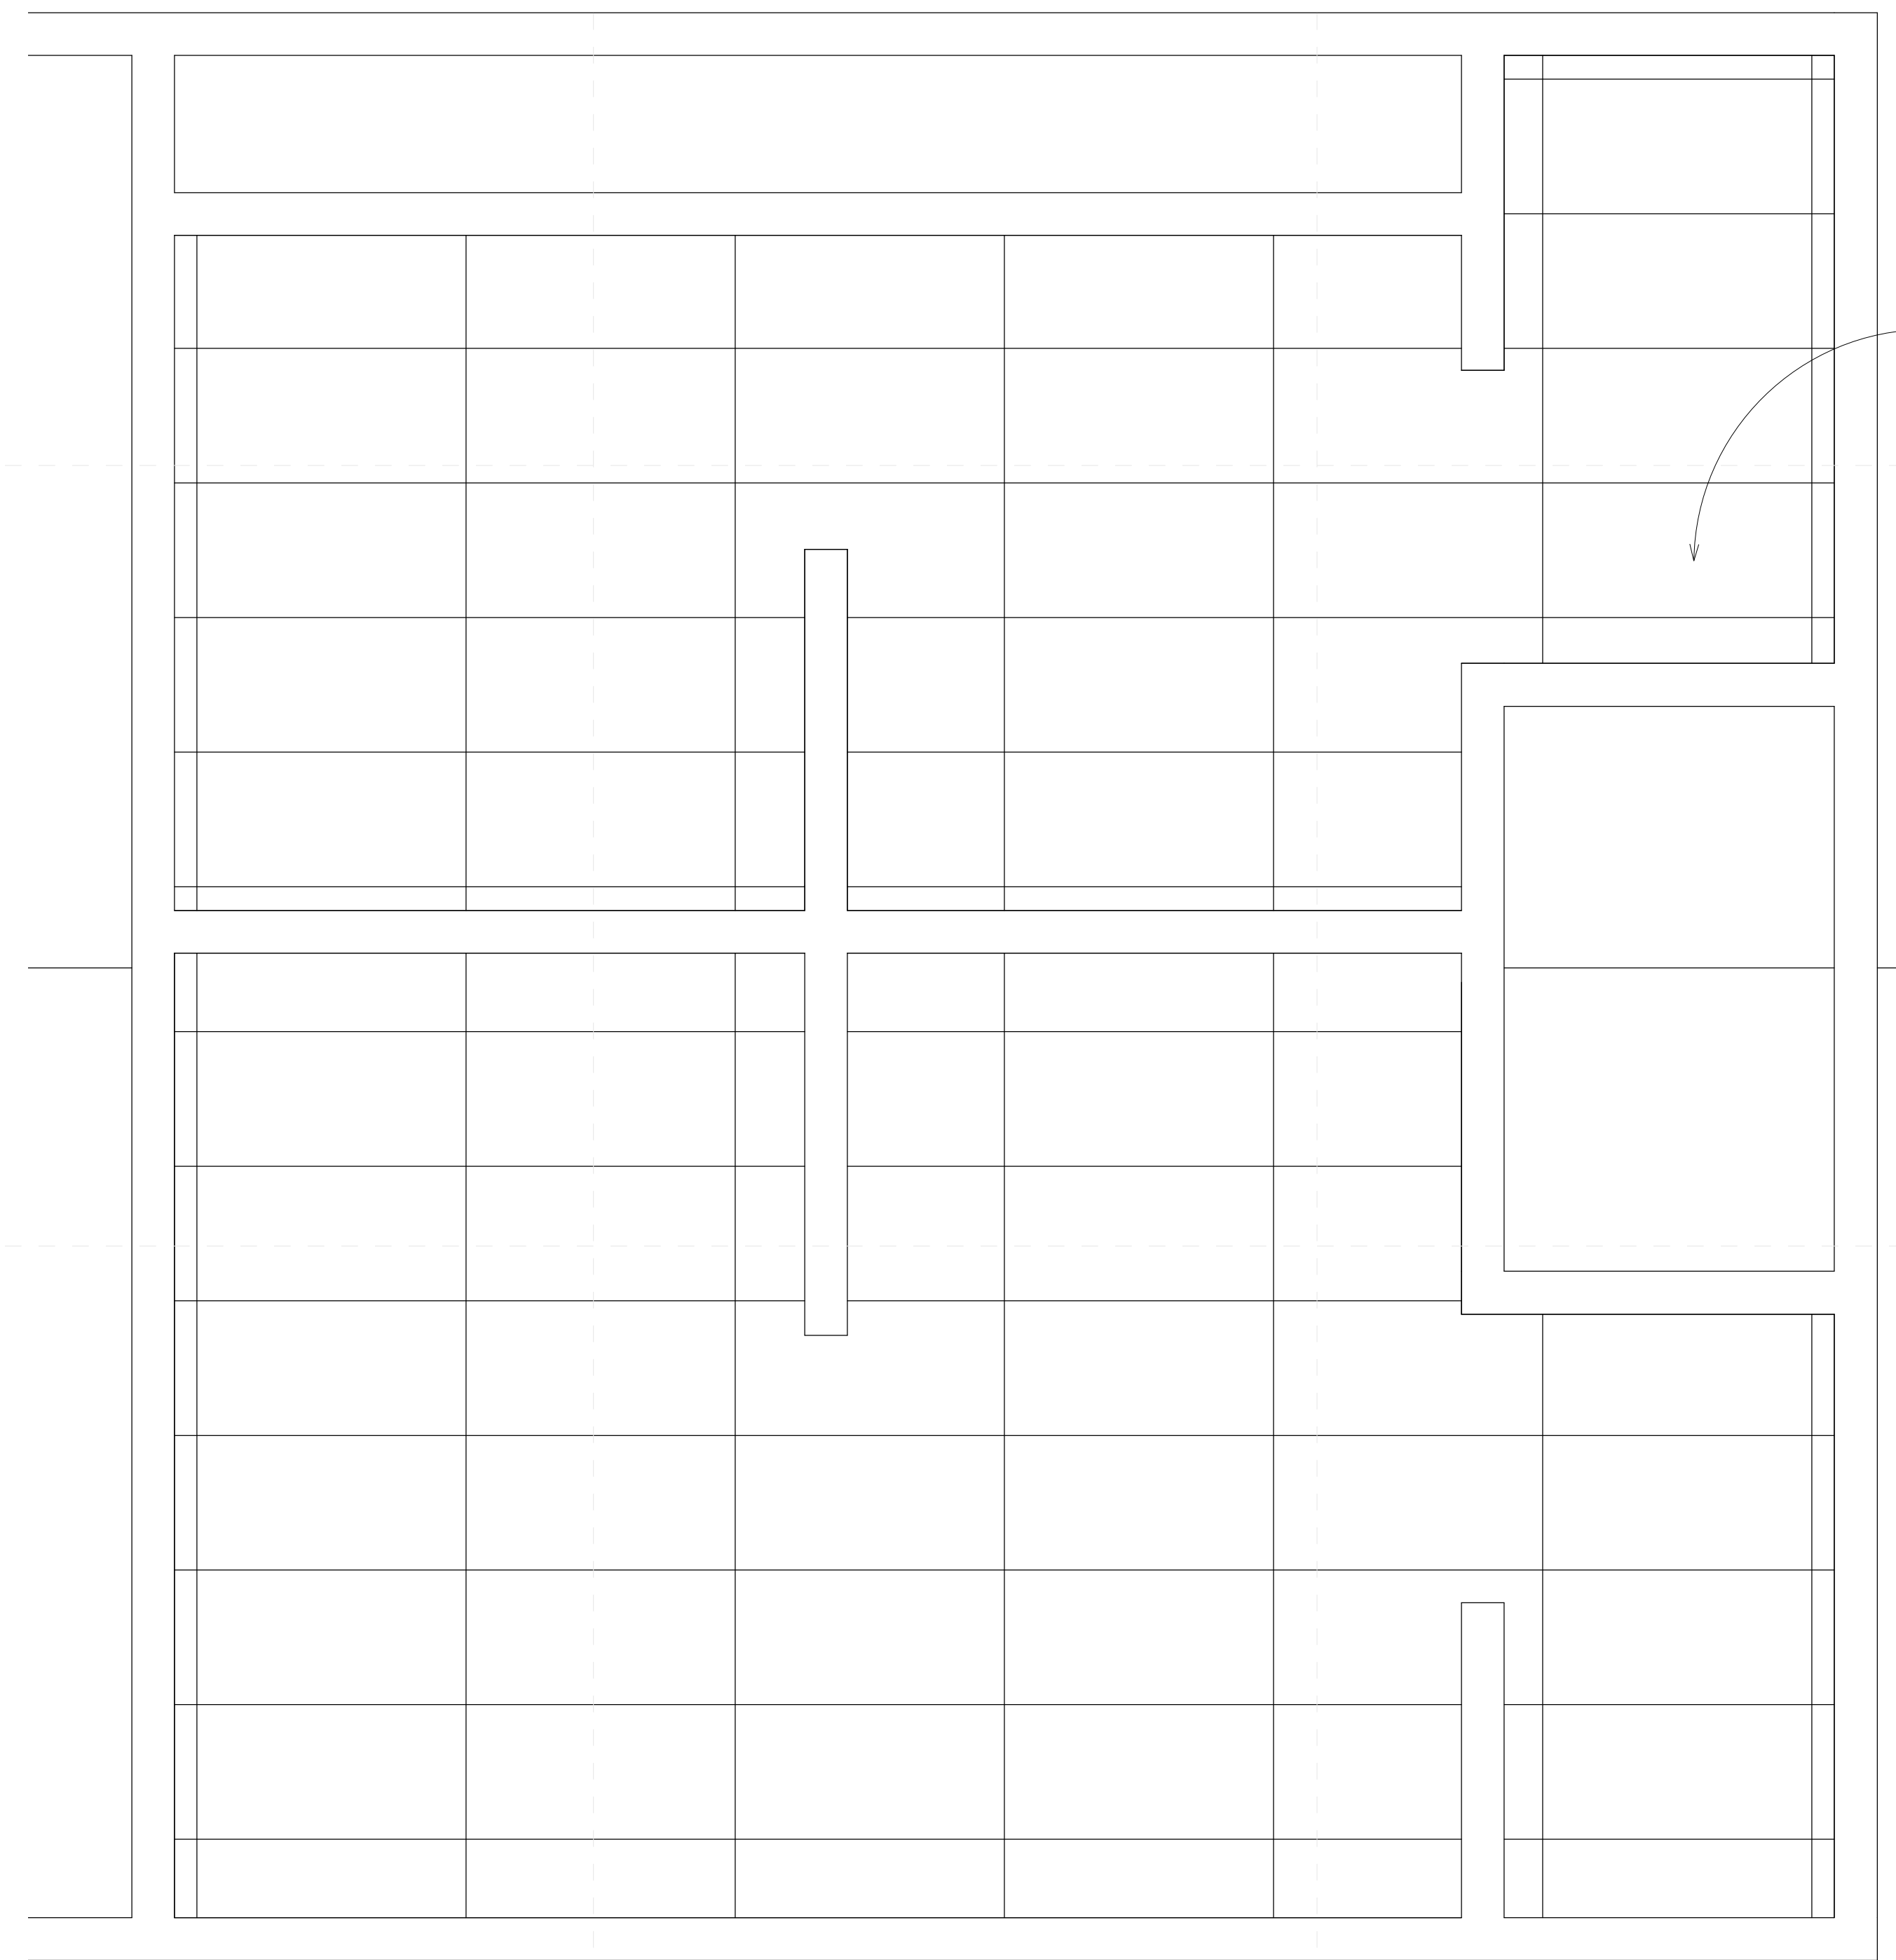

DEMO CEILING & GRID

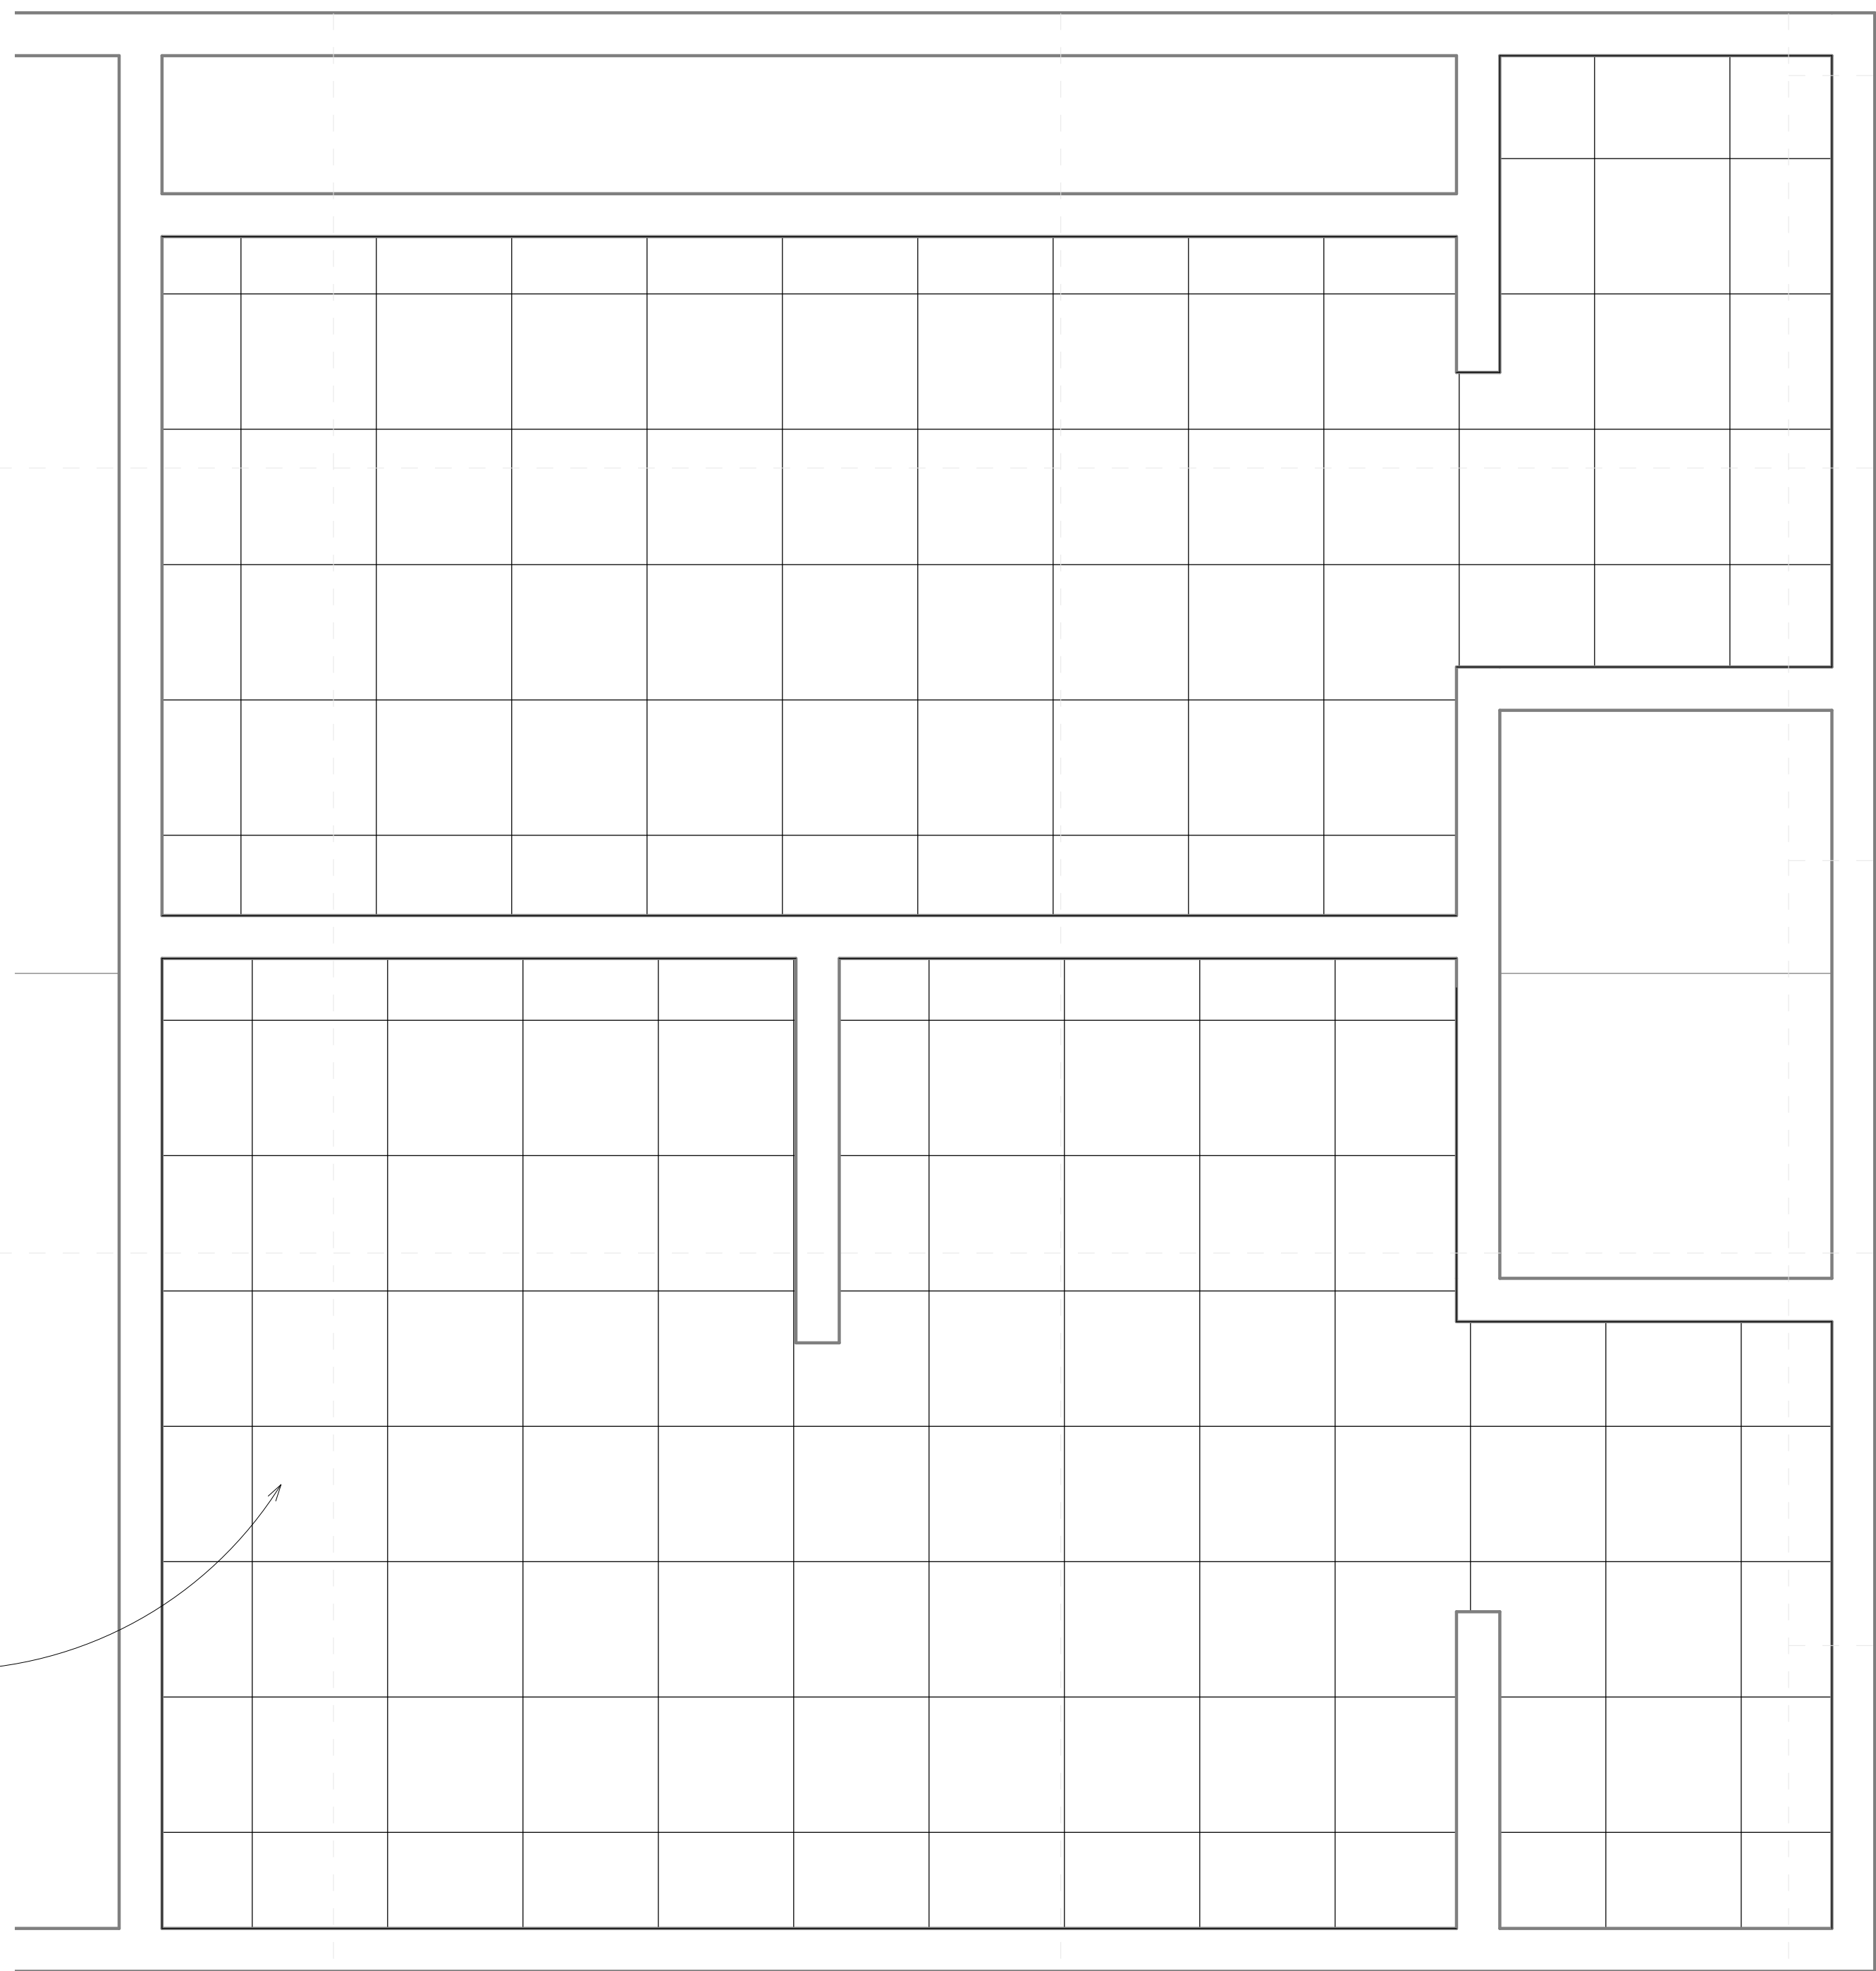

INSTALL NEW  
2X2 LAY IN  
CEILING

**1** PCD HS Campus LVL 1 - Bathrooms - Existing  
1/2" = 1'-0"

**2** PCD HS Campus LVL 1 - Bathrooms - New Construction  
1/2" = 1'-0"