

Architects

One Jackson Place 250
188 East Capitol Street
Jackson, MS 39201
p 601.352.5411

201 Park Court Suite B
Ridgeland, MS 39157
p 601.790.9432

161 Lameuse St. Suite 201
Biloxi, MS 39530
p 228.374.1409

dalebaileyplans.com

**Not For
Construction**


Pontotoc City Schools High School
PCS High School Unfinished Space Renovation

Schematic
Design

Project No	21064
Date	8/20/2021
Revisions	Rev Date

A001

Floor Plan

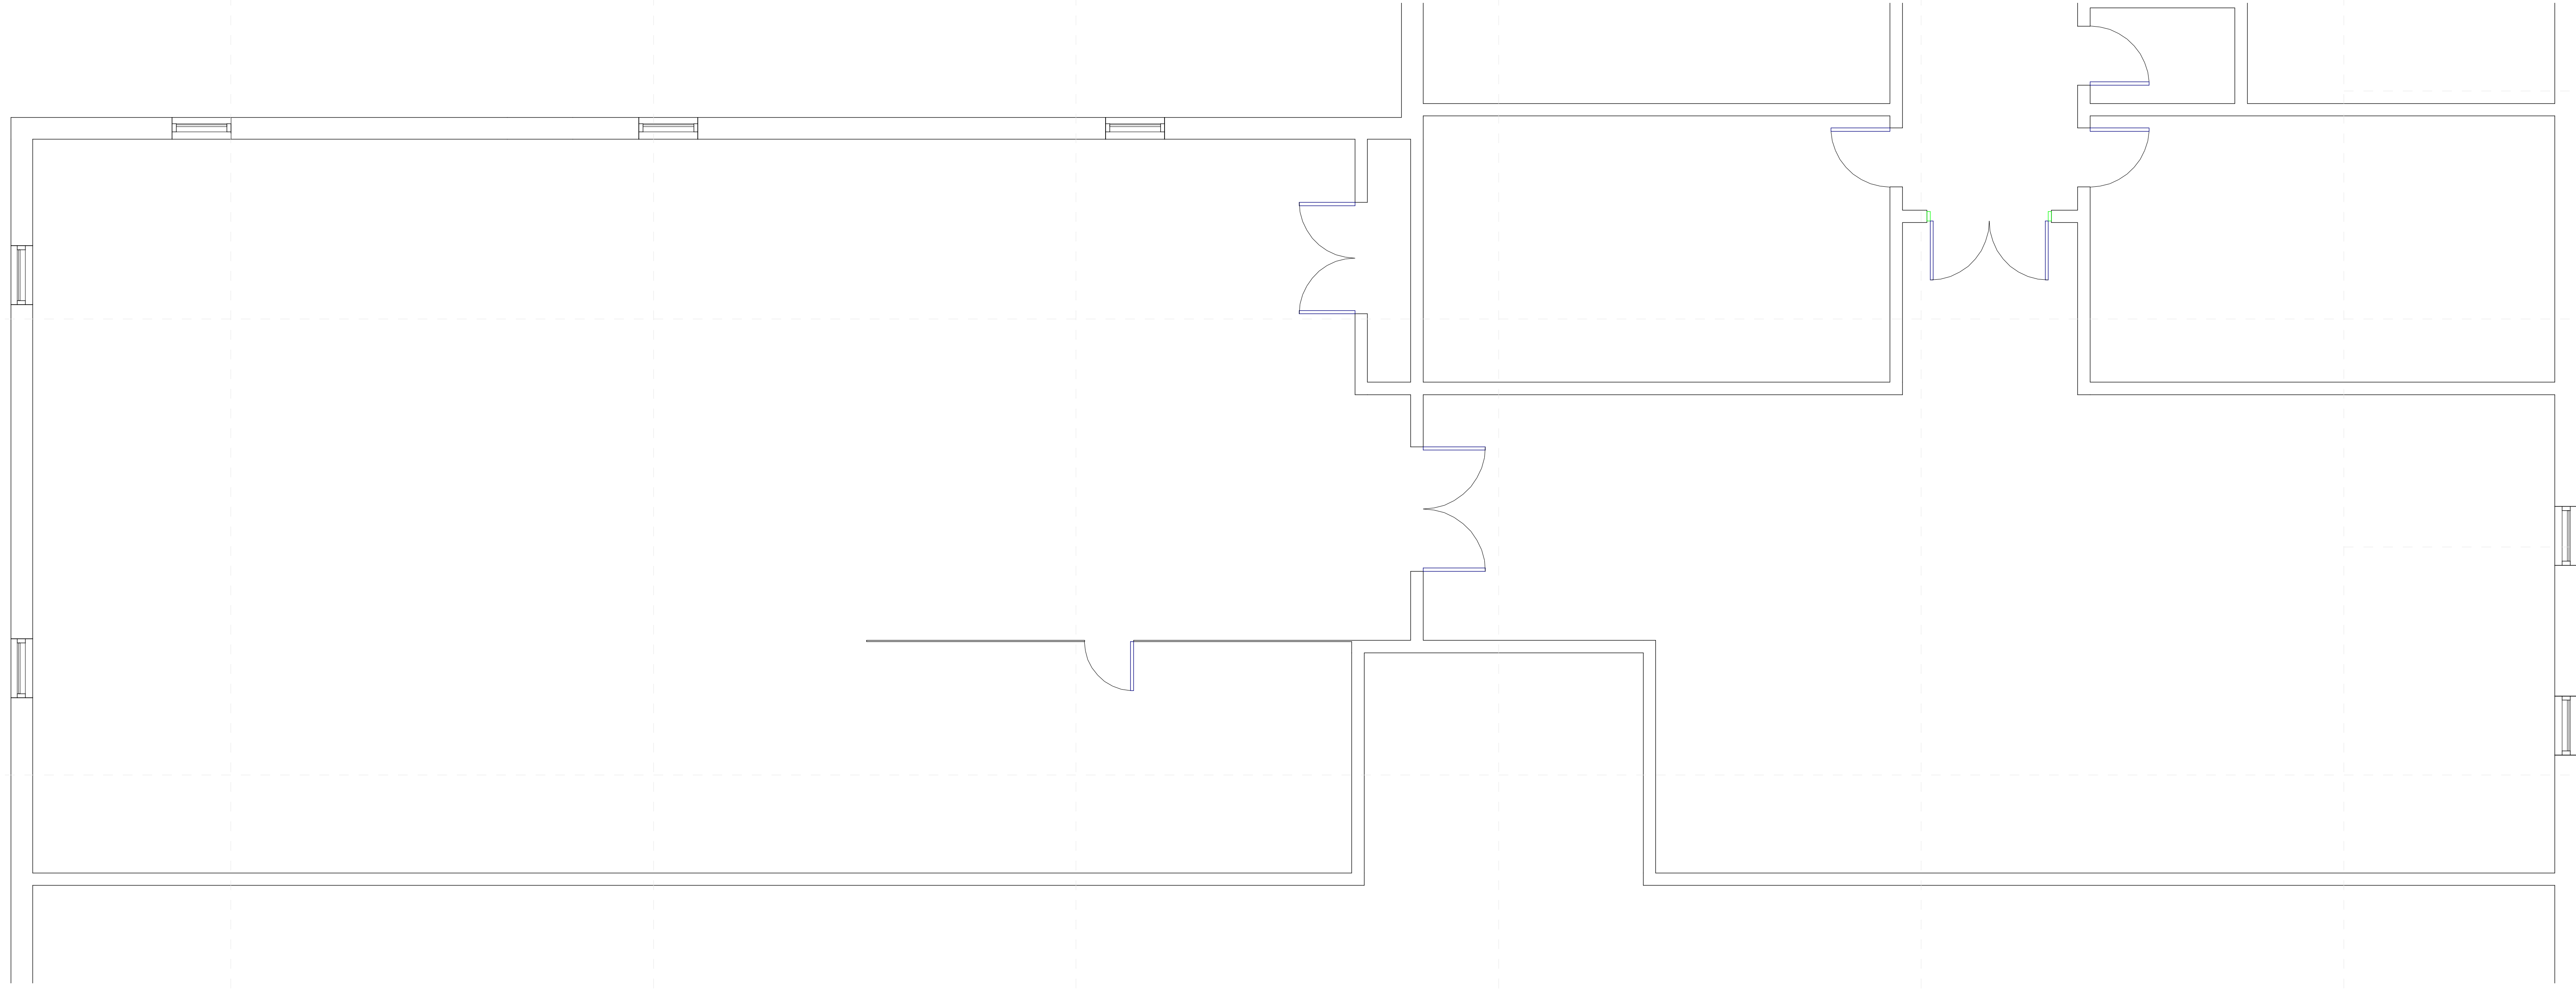

1 PCS HS Band Unfinished Space - Existing
1/4" = 1'-0"

**Not For
Construction**

Pontotoc City Schools High School


PCS High School Unfinished Space Renovation

Schematic
Design

Project No	21064
Date	8/20/2021
Revisions	Rev Date

A042

RCP - Existing

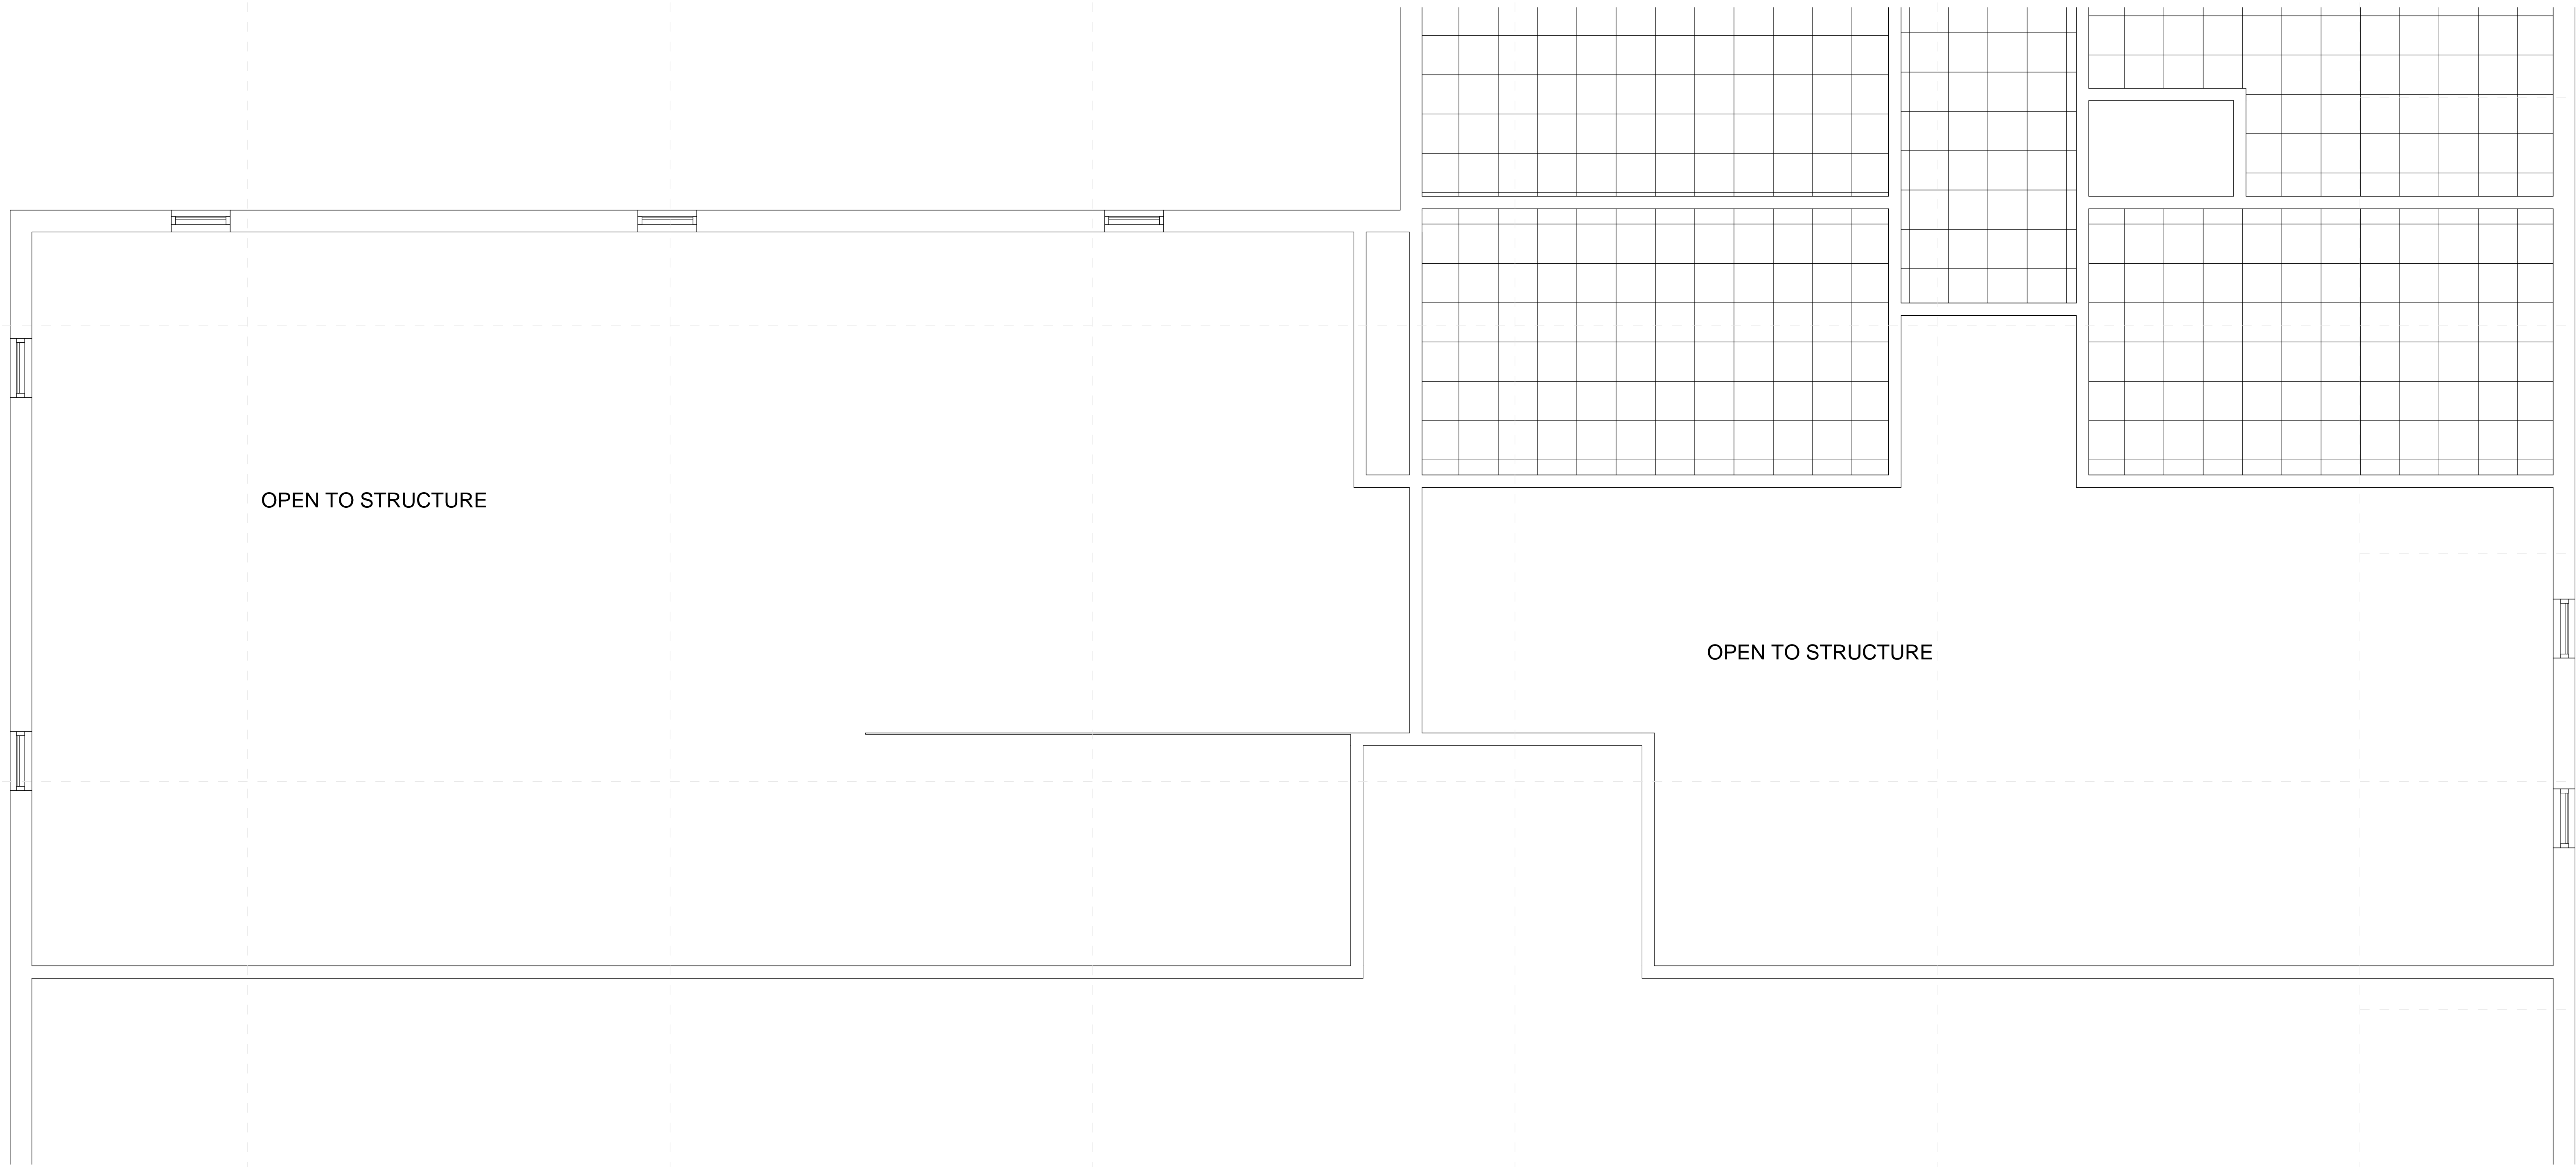

1 PCS HS Band Unfinished Space - Existing

1/4" = 1'-0"

Not For Construction


Pontotoc City Schools High School
PCS High School Unfinished Space Renovation

Schematic Design

Project No	21064
Date	8/20/2021
Revisions	Rev Date

A101

Floor Plan

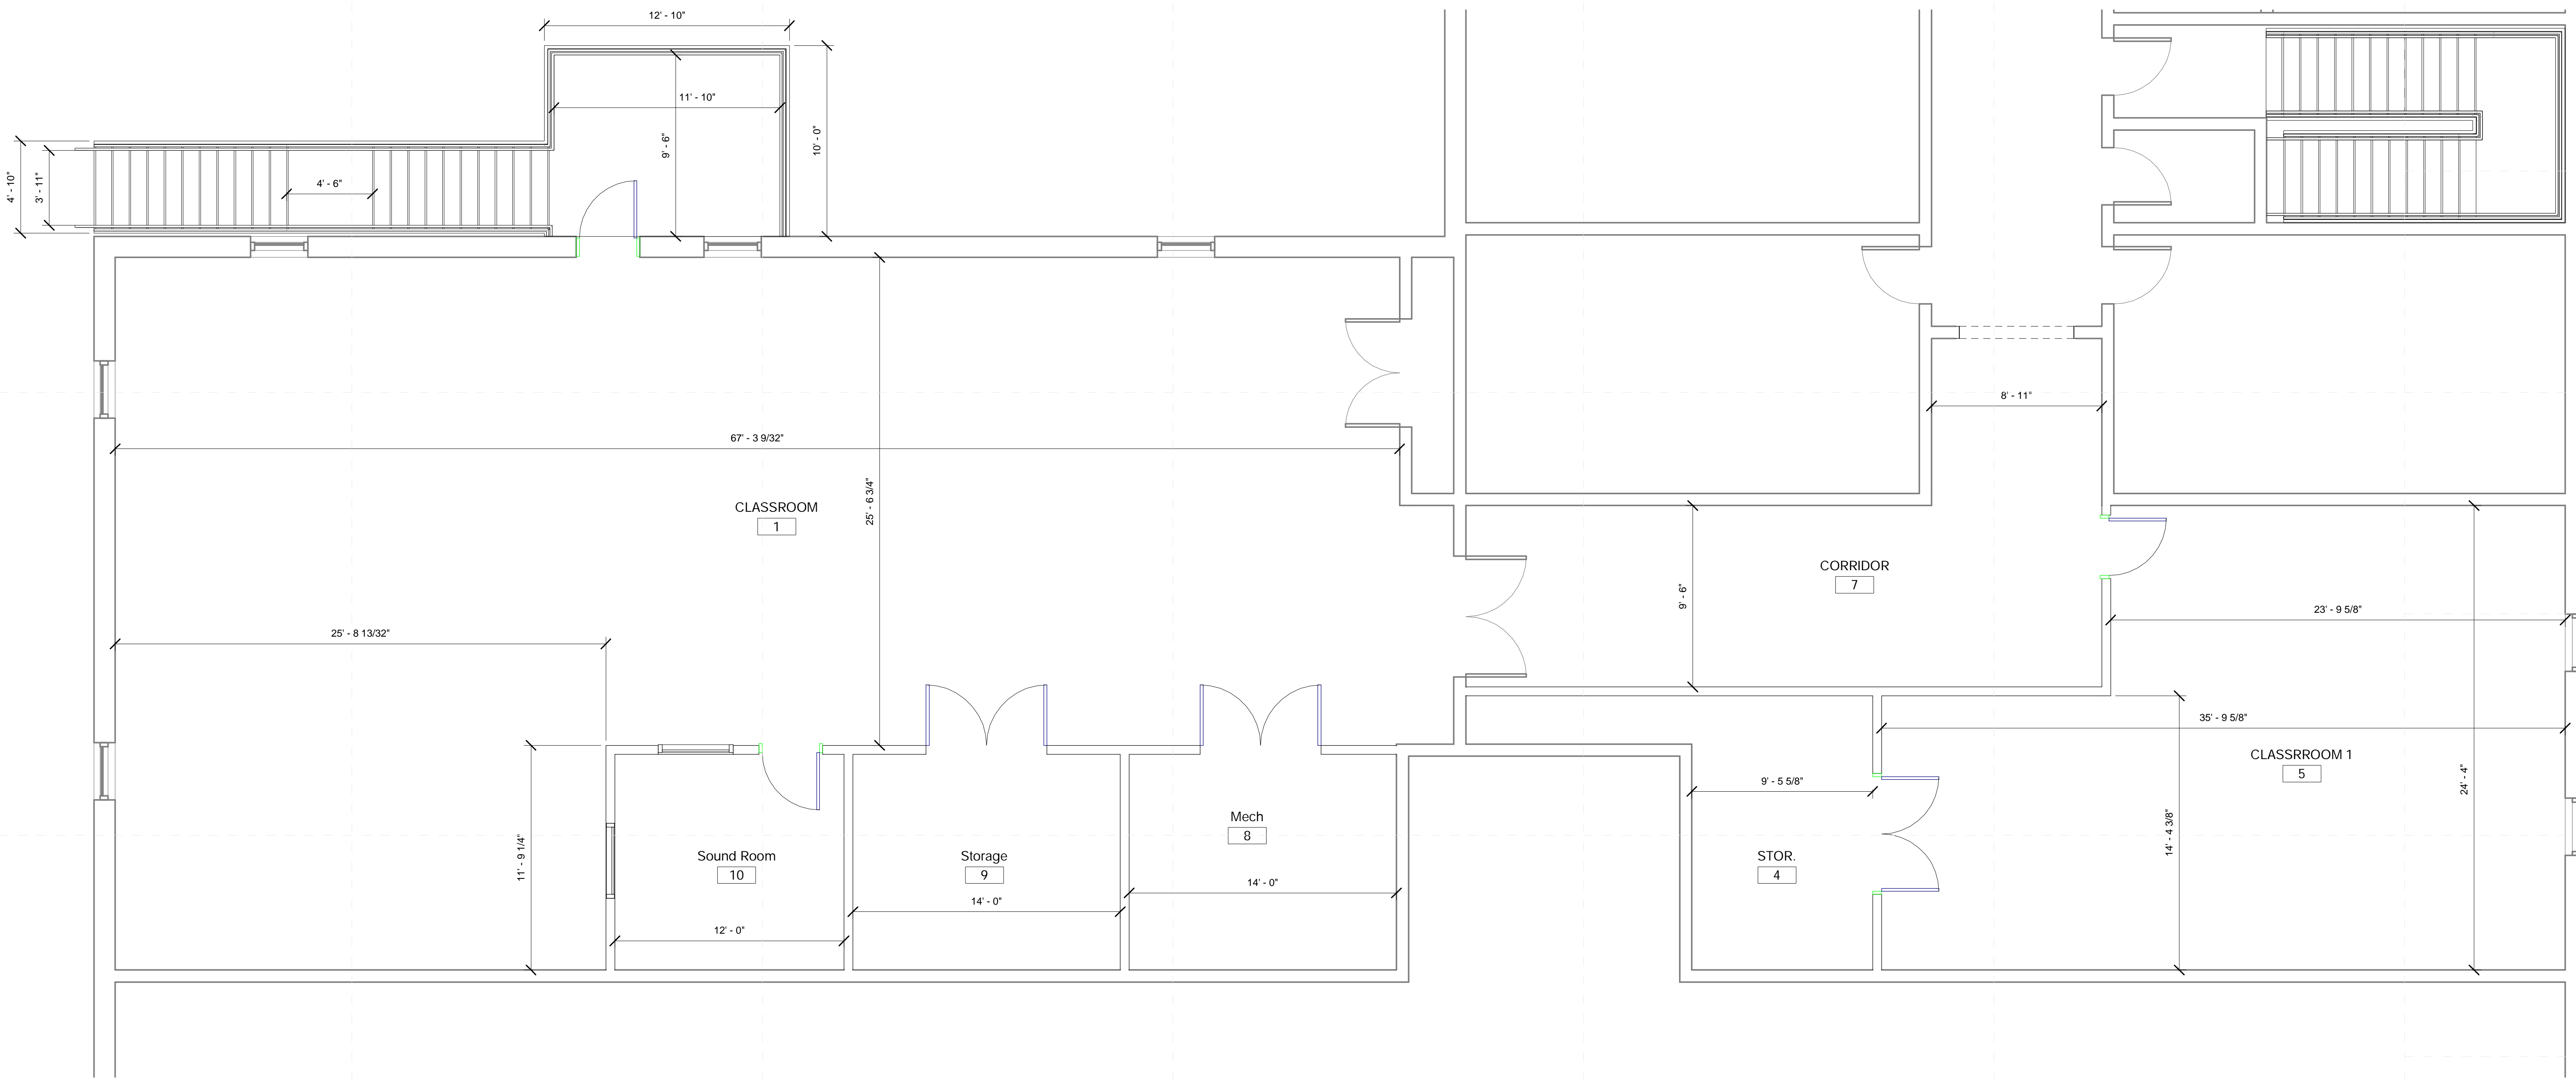

1 PCS HS Band Unfinished Space - New Construction
1/4" = 1'-0"

**Not For
Construction**


Pontotoc City Schools High School
PCS High School Unfinished Space Renovation

Schematic
Design

Project No	21064
Date	8/20/2021
Revisions	Rev Date

A141

RCP - New Construction

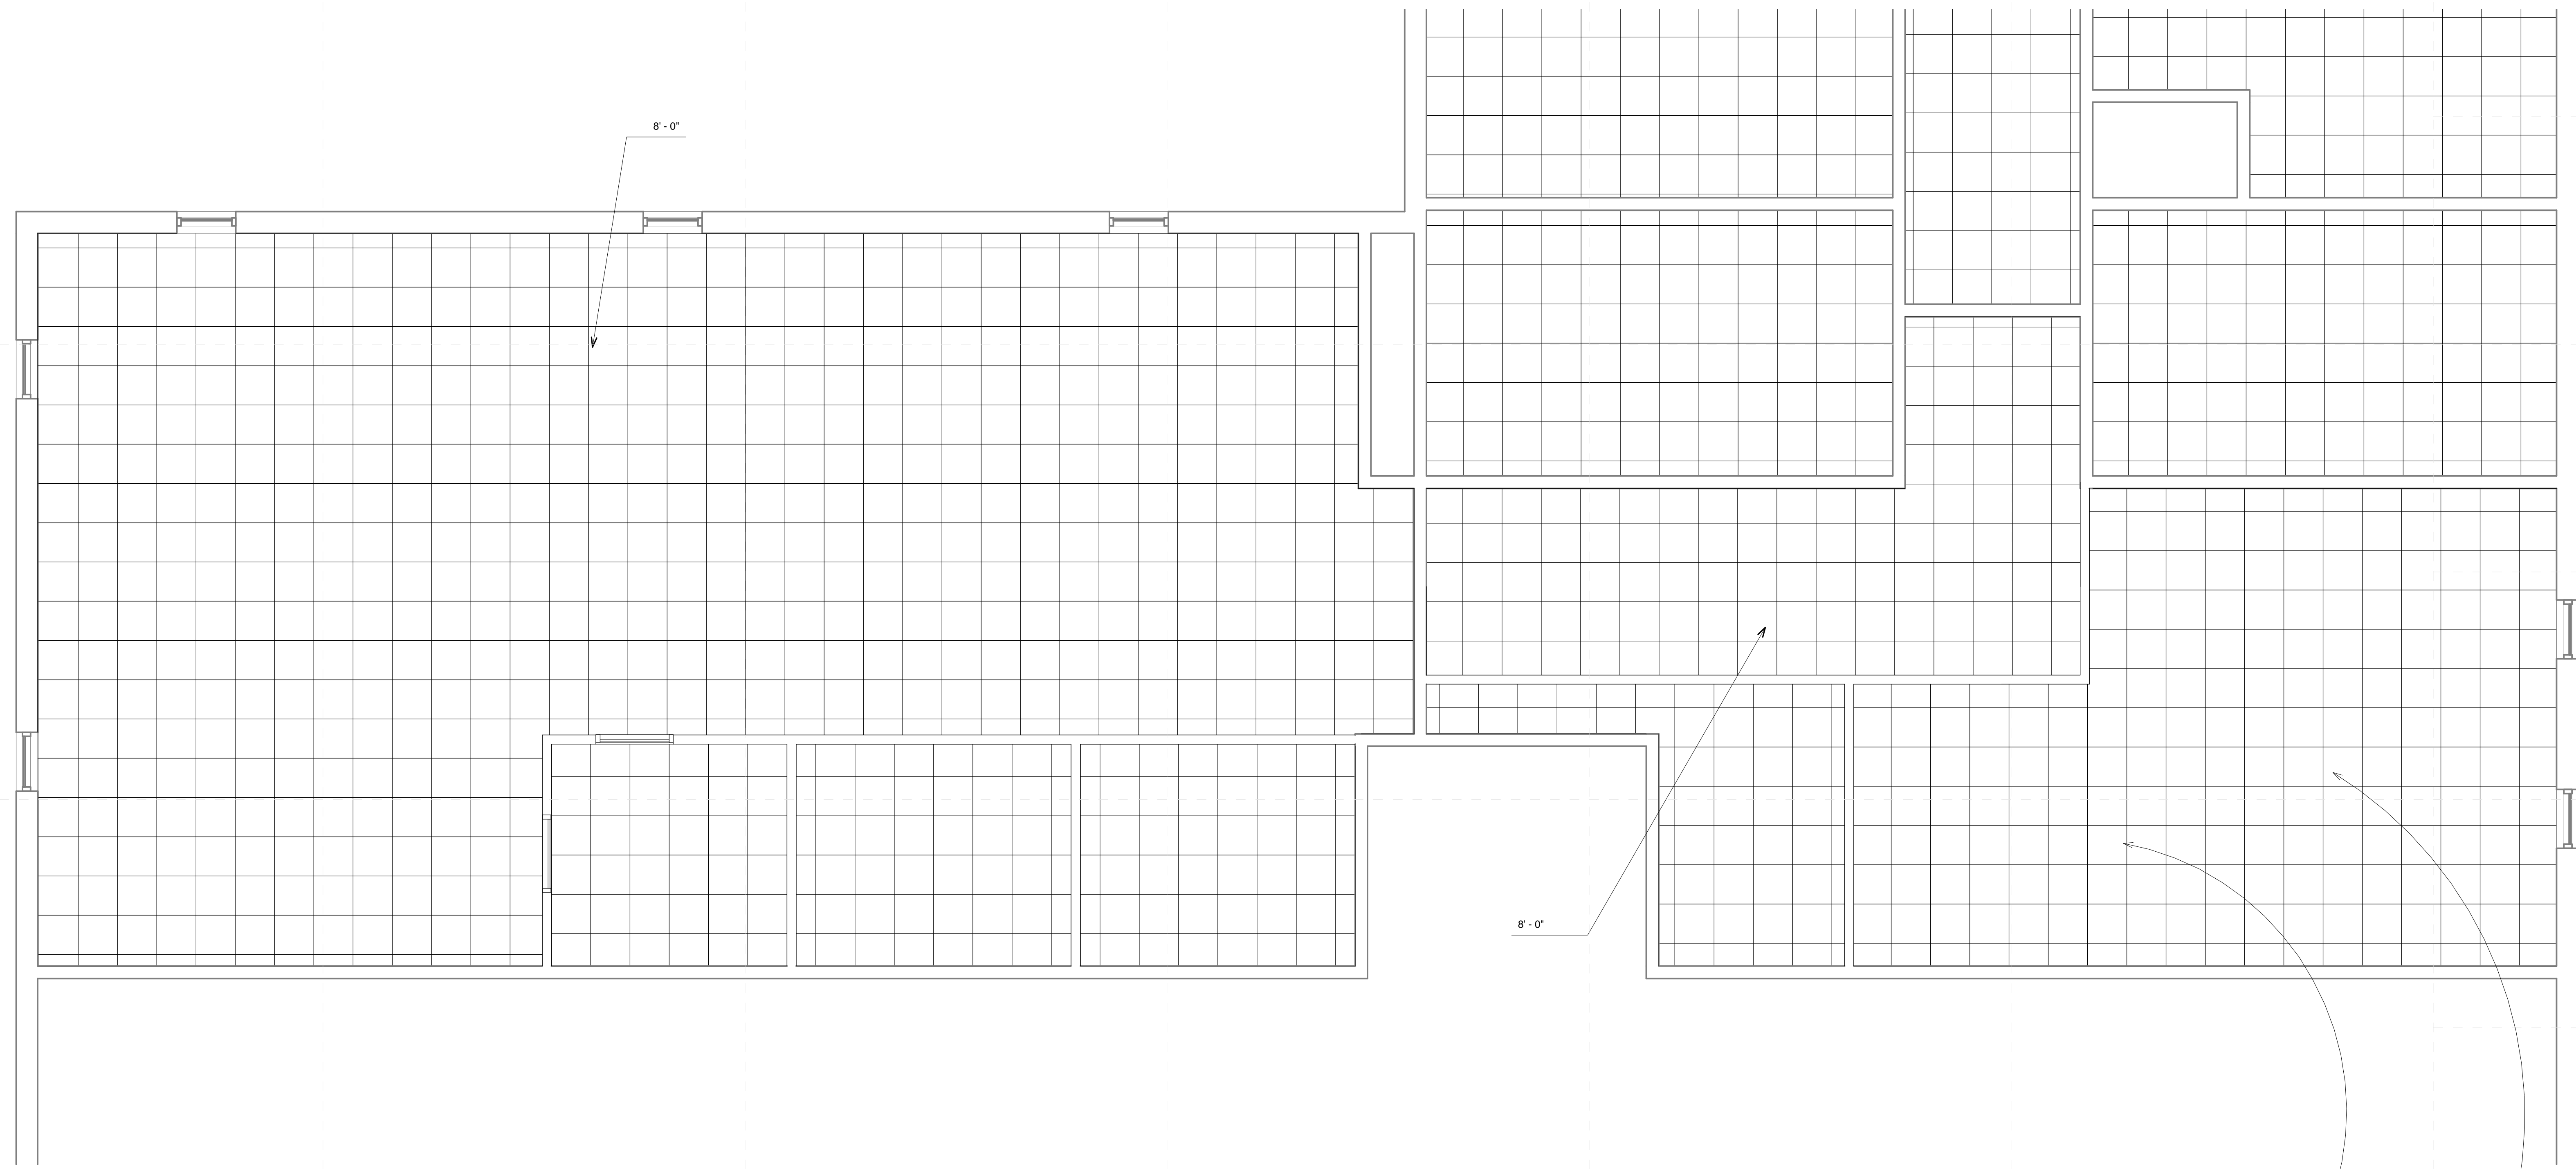

1 PCS HS Band Unfinished Space - New Construction
1/4" = 1'-0"

NEW 2X2 LAY IN WHERE OPEN TO STRUCTURE

INCLUDE LAY IN BATT INSULATION FOR R-40 ASSEMBLY VALUE

**Not For
Construction**


Pontotoc City Schools High School
PCS High School Unfinished Space Renovation

Schematic
Design

Project No	21064
Date	8/20/2021
Revisions	Rev Date

A201

N Facade Stair

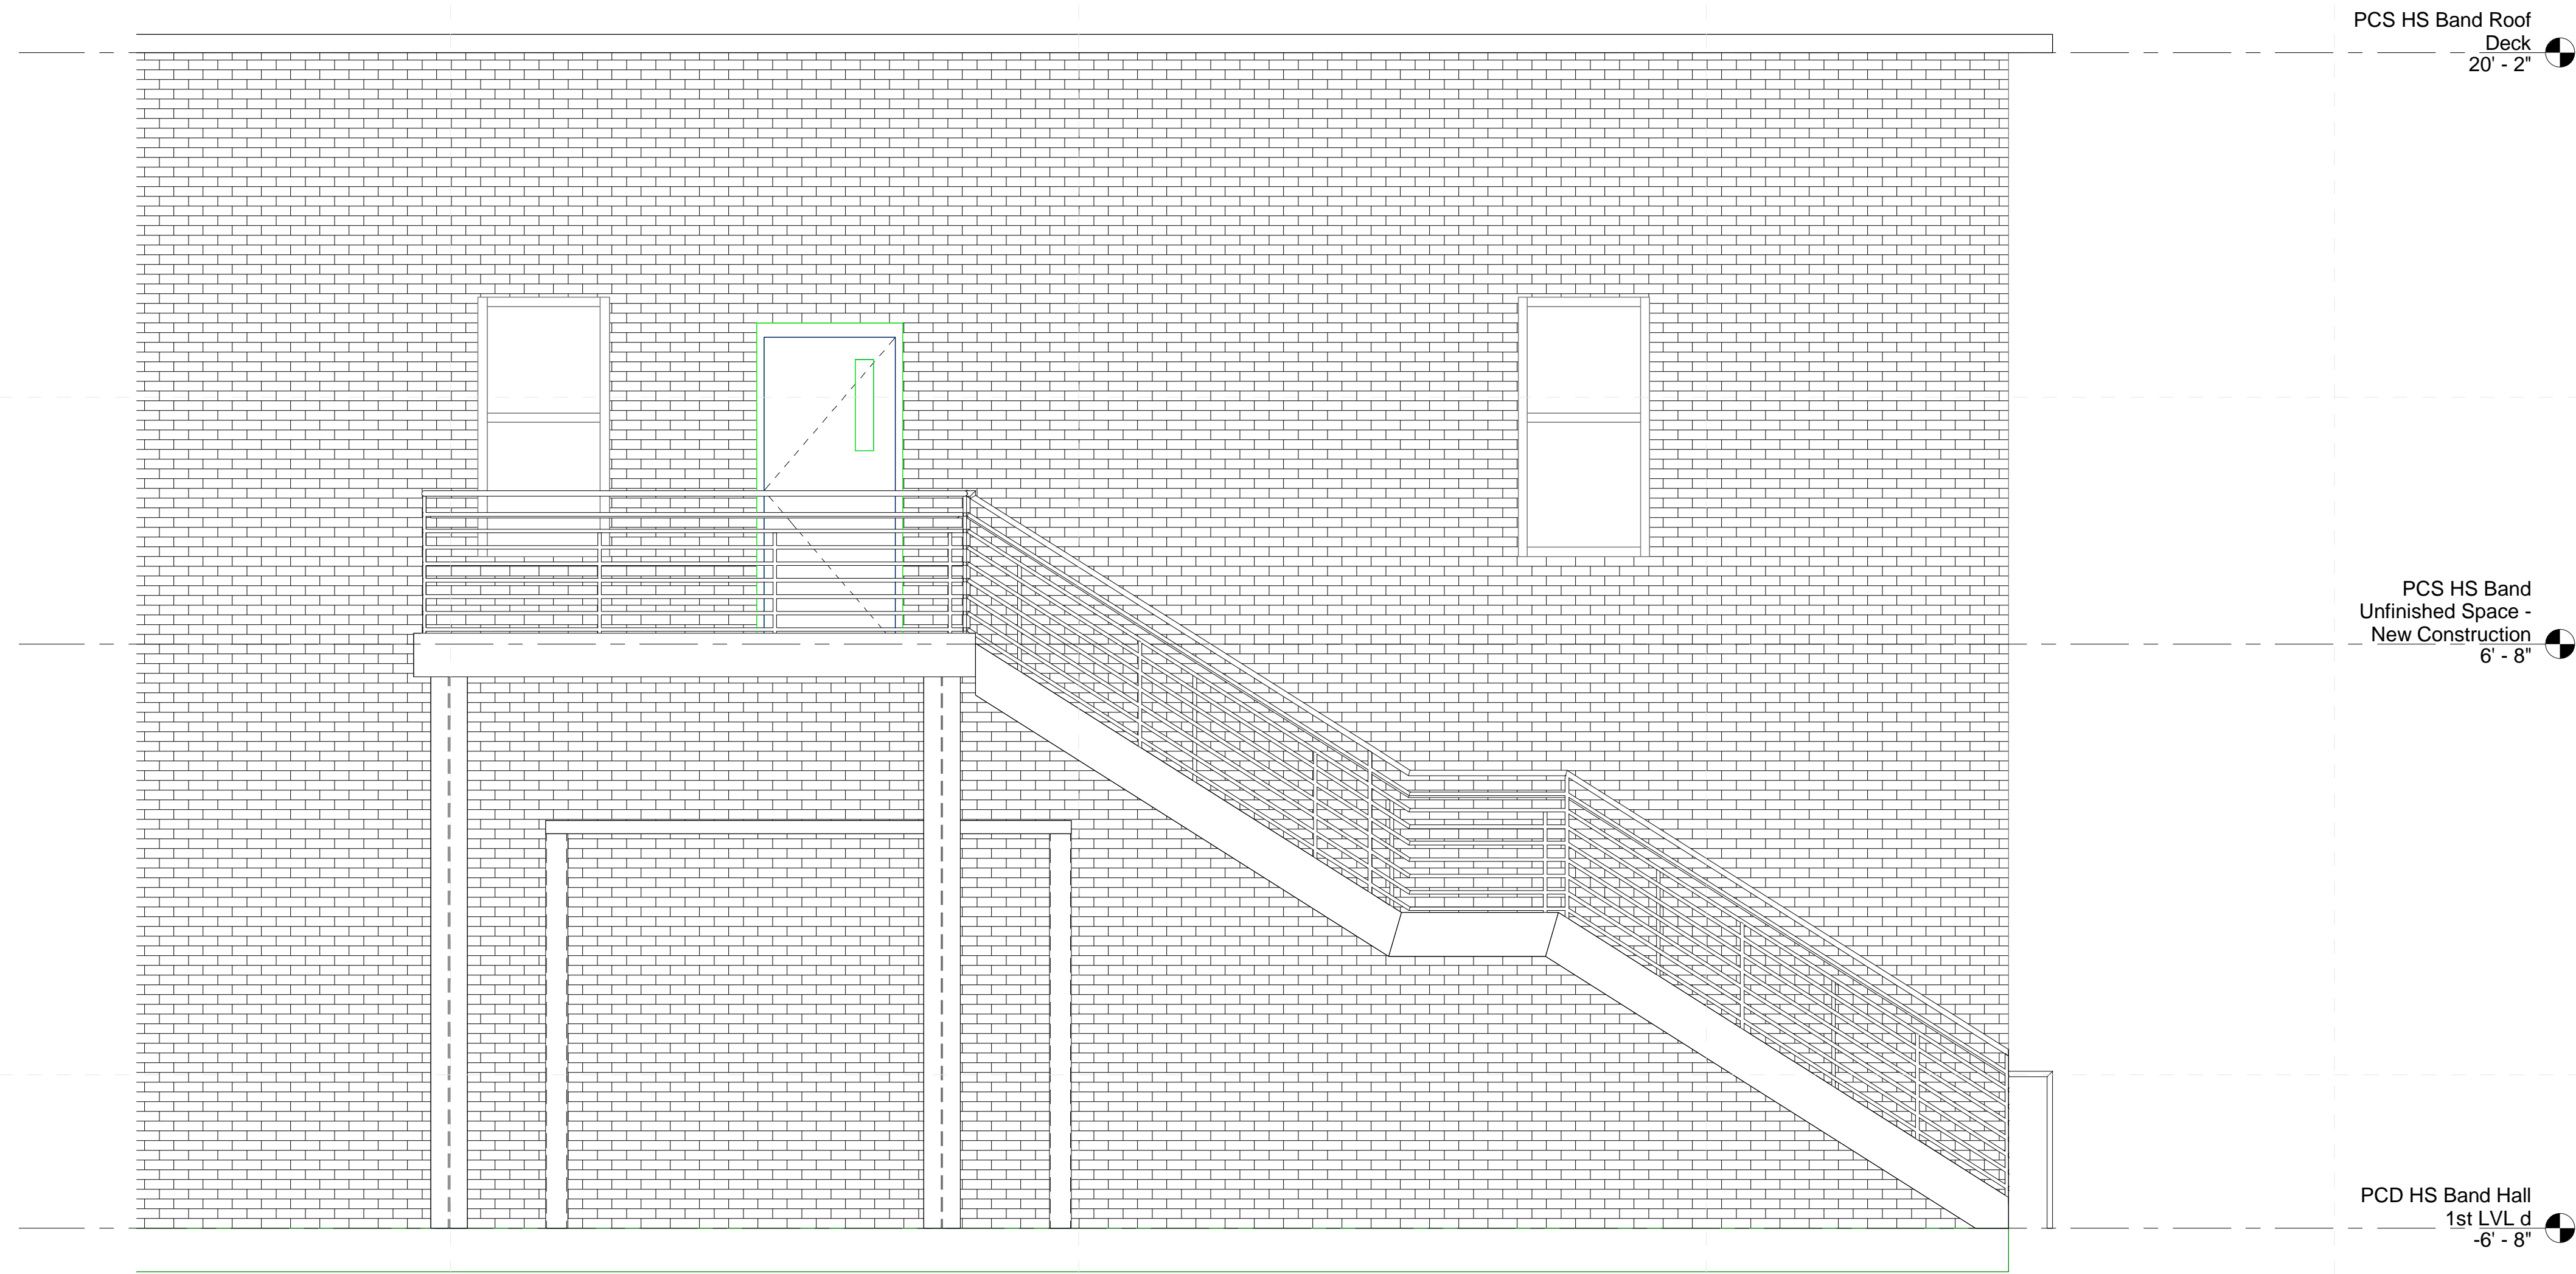

1 STAIR WALL
3/8" = 1'-0"

Not For
Construction

Pontotoc City Schools High School
PCS High School Unfinished Space Renovation

Schematic
Design

Project No	21064
Date	8/20/2021
Revisions	Rev Date

A301

Upper Floor Section

EXISTING DUCT LOWEST POINT IS JUST ABOVE 8' FROM FINISH FLOOR

PCS HS Band Roof
Deck
20' - 2"

PCS HS Band
Unfinished Space -
New Construction
6' - 8"

NEW LAY IN
CEILING &
GRID

RUB CMU AS PREP FOR PAINT; PRIME & PAINT ALL BLOCK 6" ABOVE
CEILING GRID AND TO BOTTOM OF FLOOR