

**Not For
Construction**

**PCS Junior High
Lower GYM Level**

Project No 21064


Date

Revisions Rev Date

Revisions	Rev Date

A-001

Gym Lower LVL

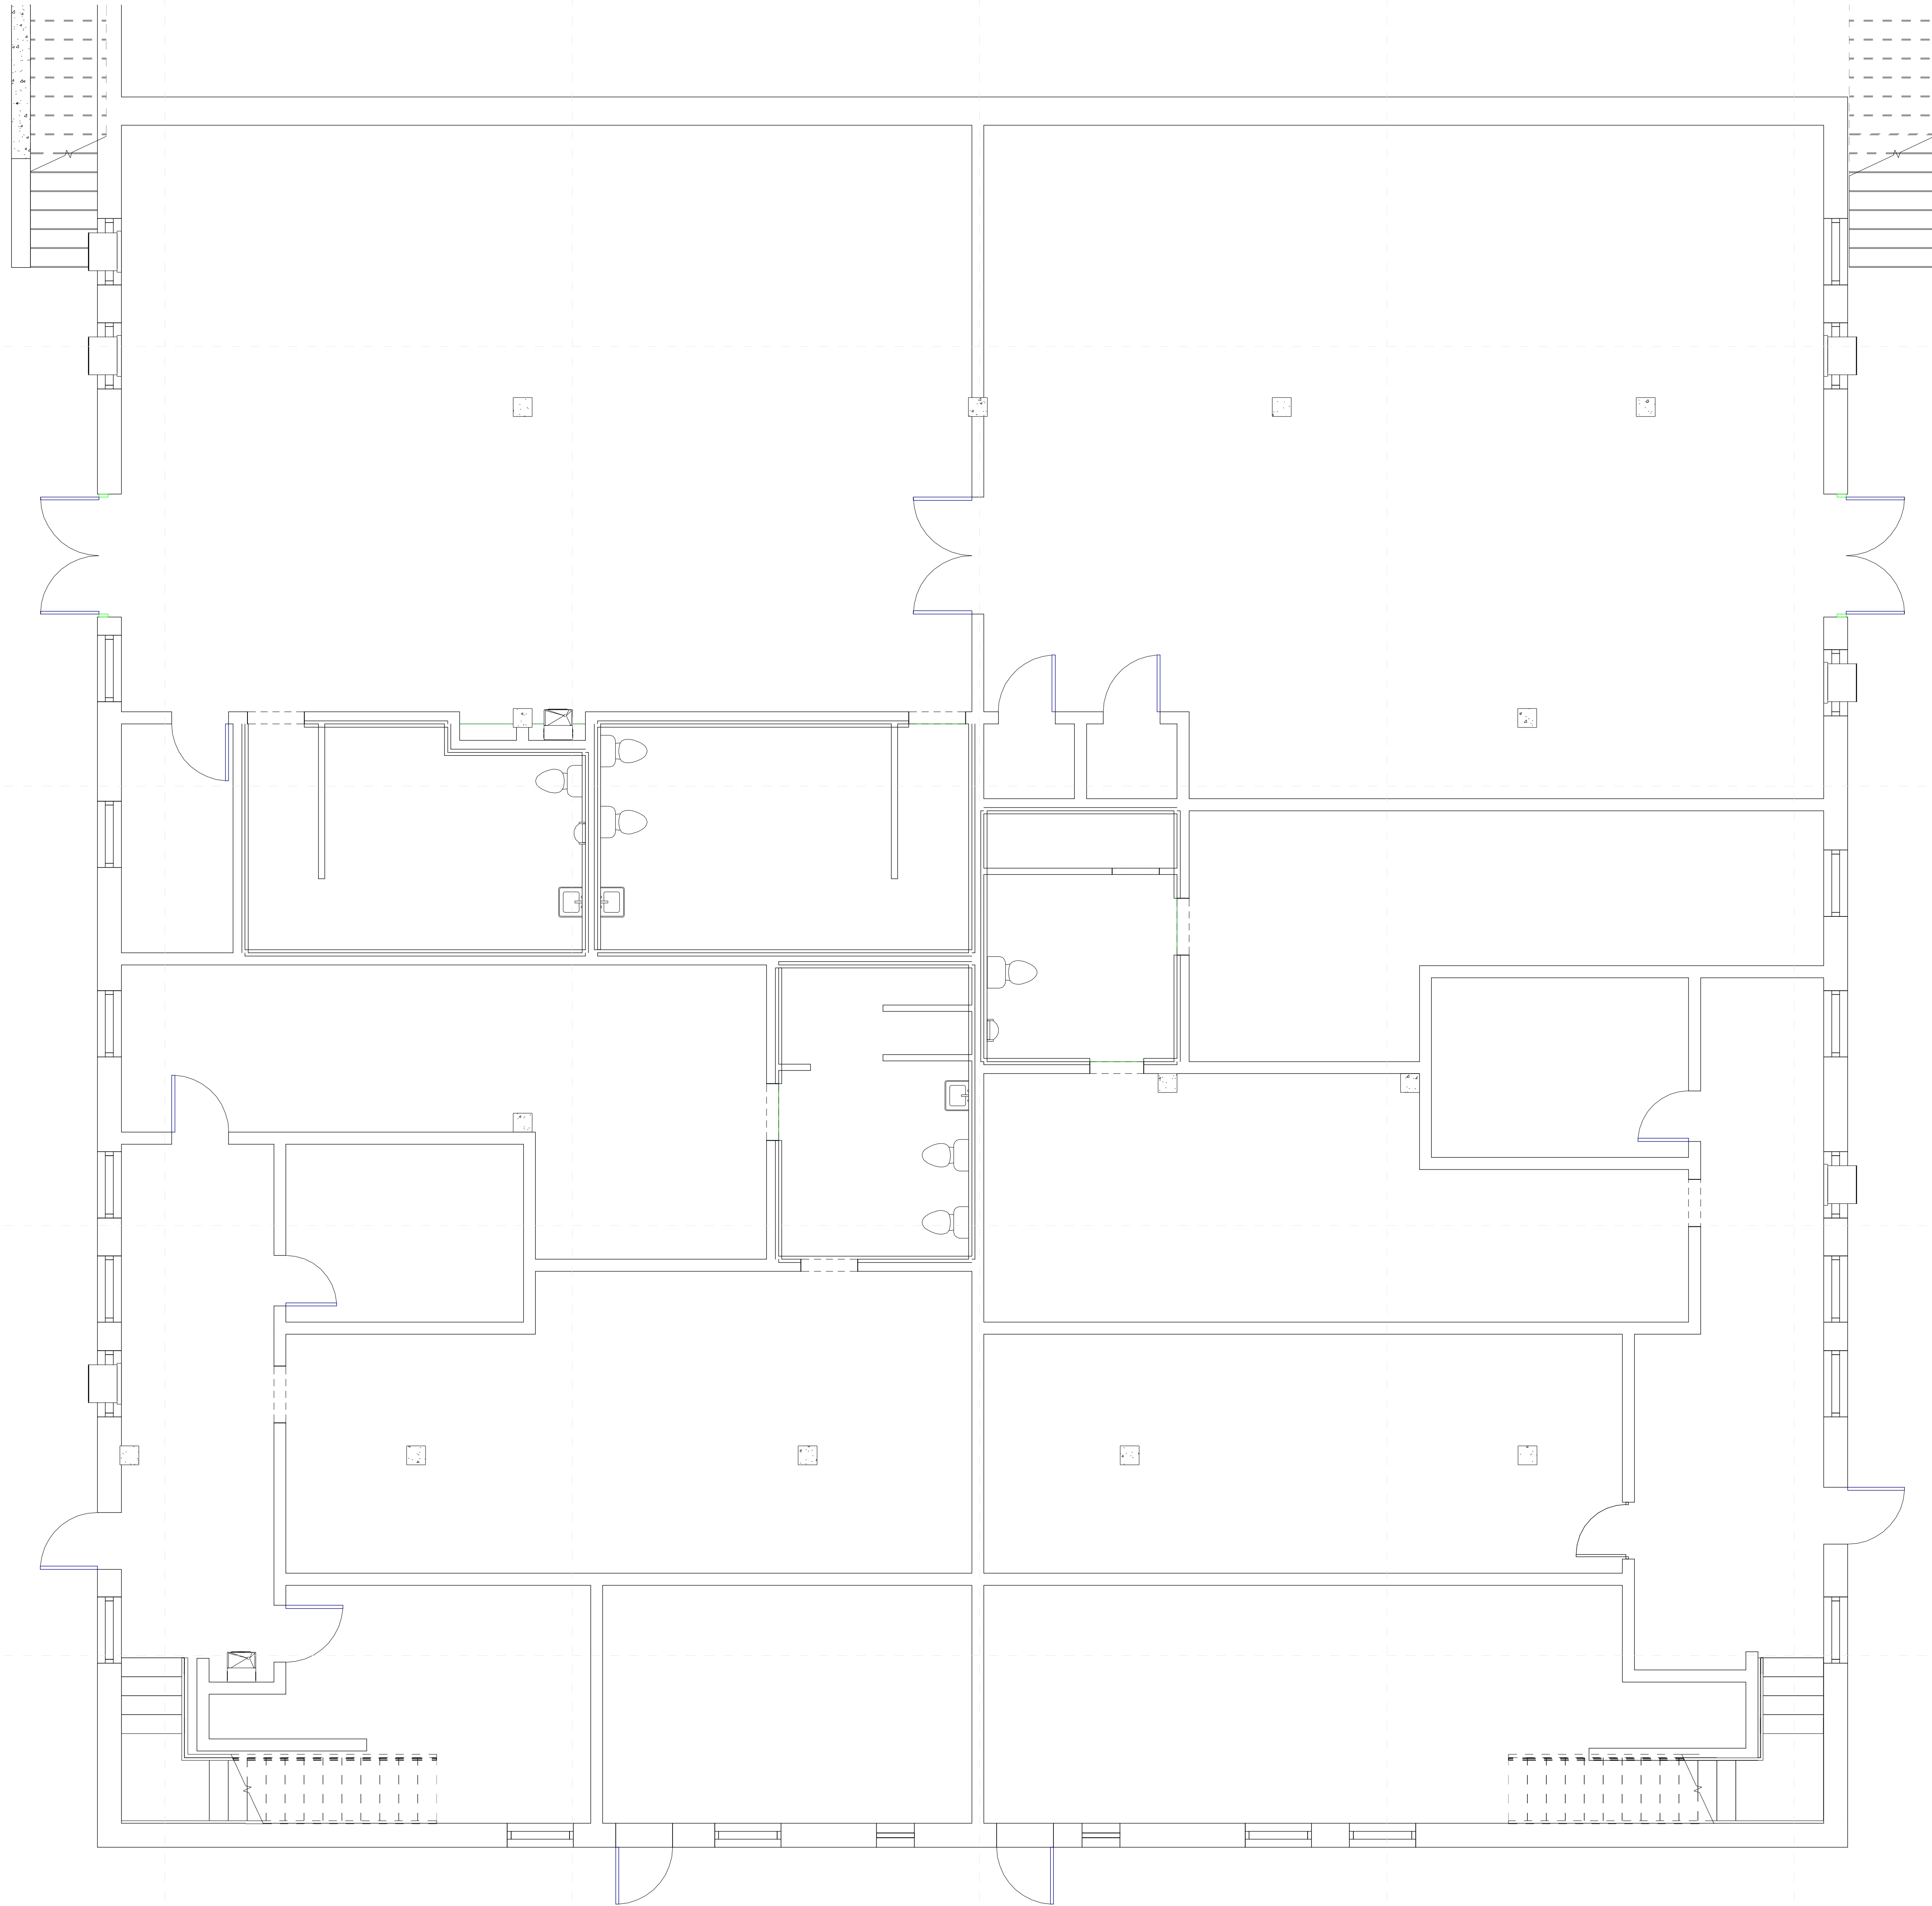

1 PCS Junior High 1st LVL - Locker/Band - Existing
1/4" = 1'-0"

**Not For
Construction**

**PCS Junior High
Lower GYM Level**

Project No 21064


Date

Revisions Rev Date

Revisions	Rev Date

A-041

RCP - Existing

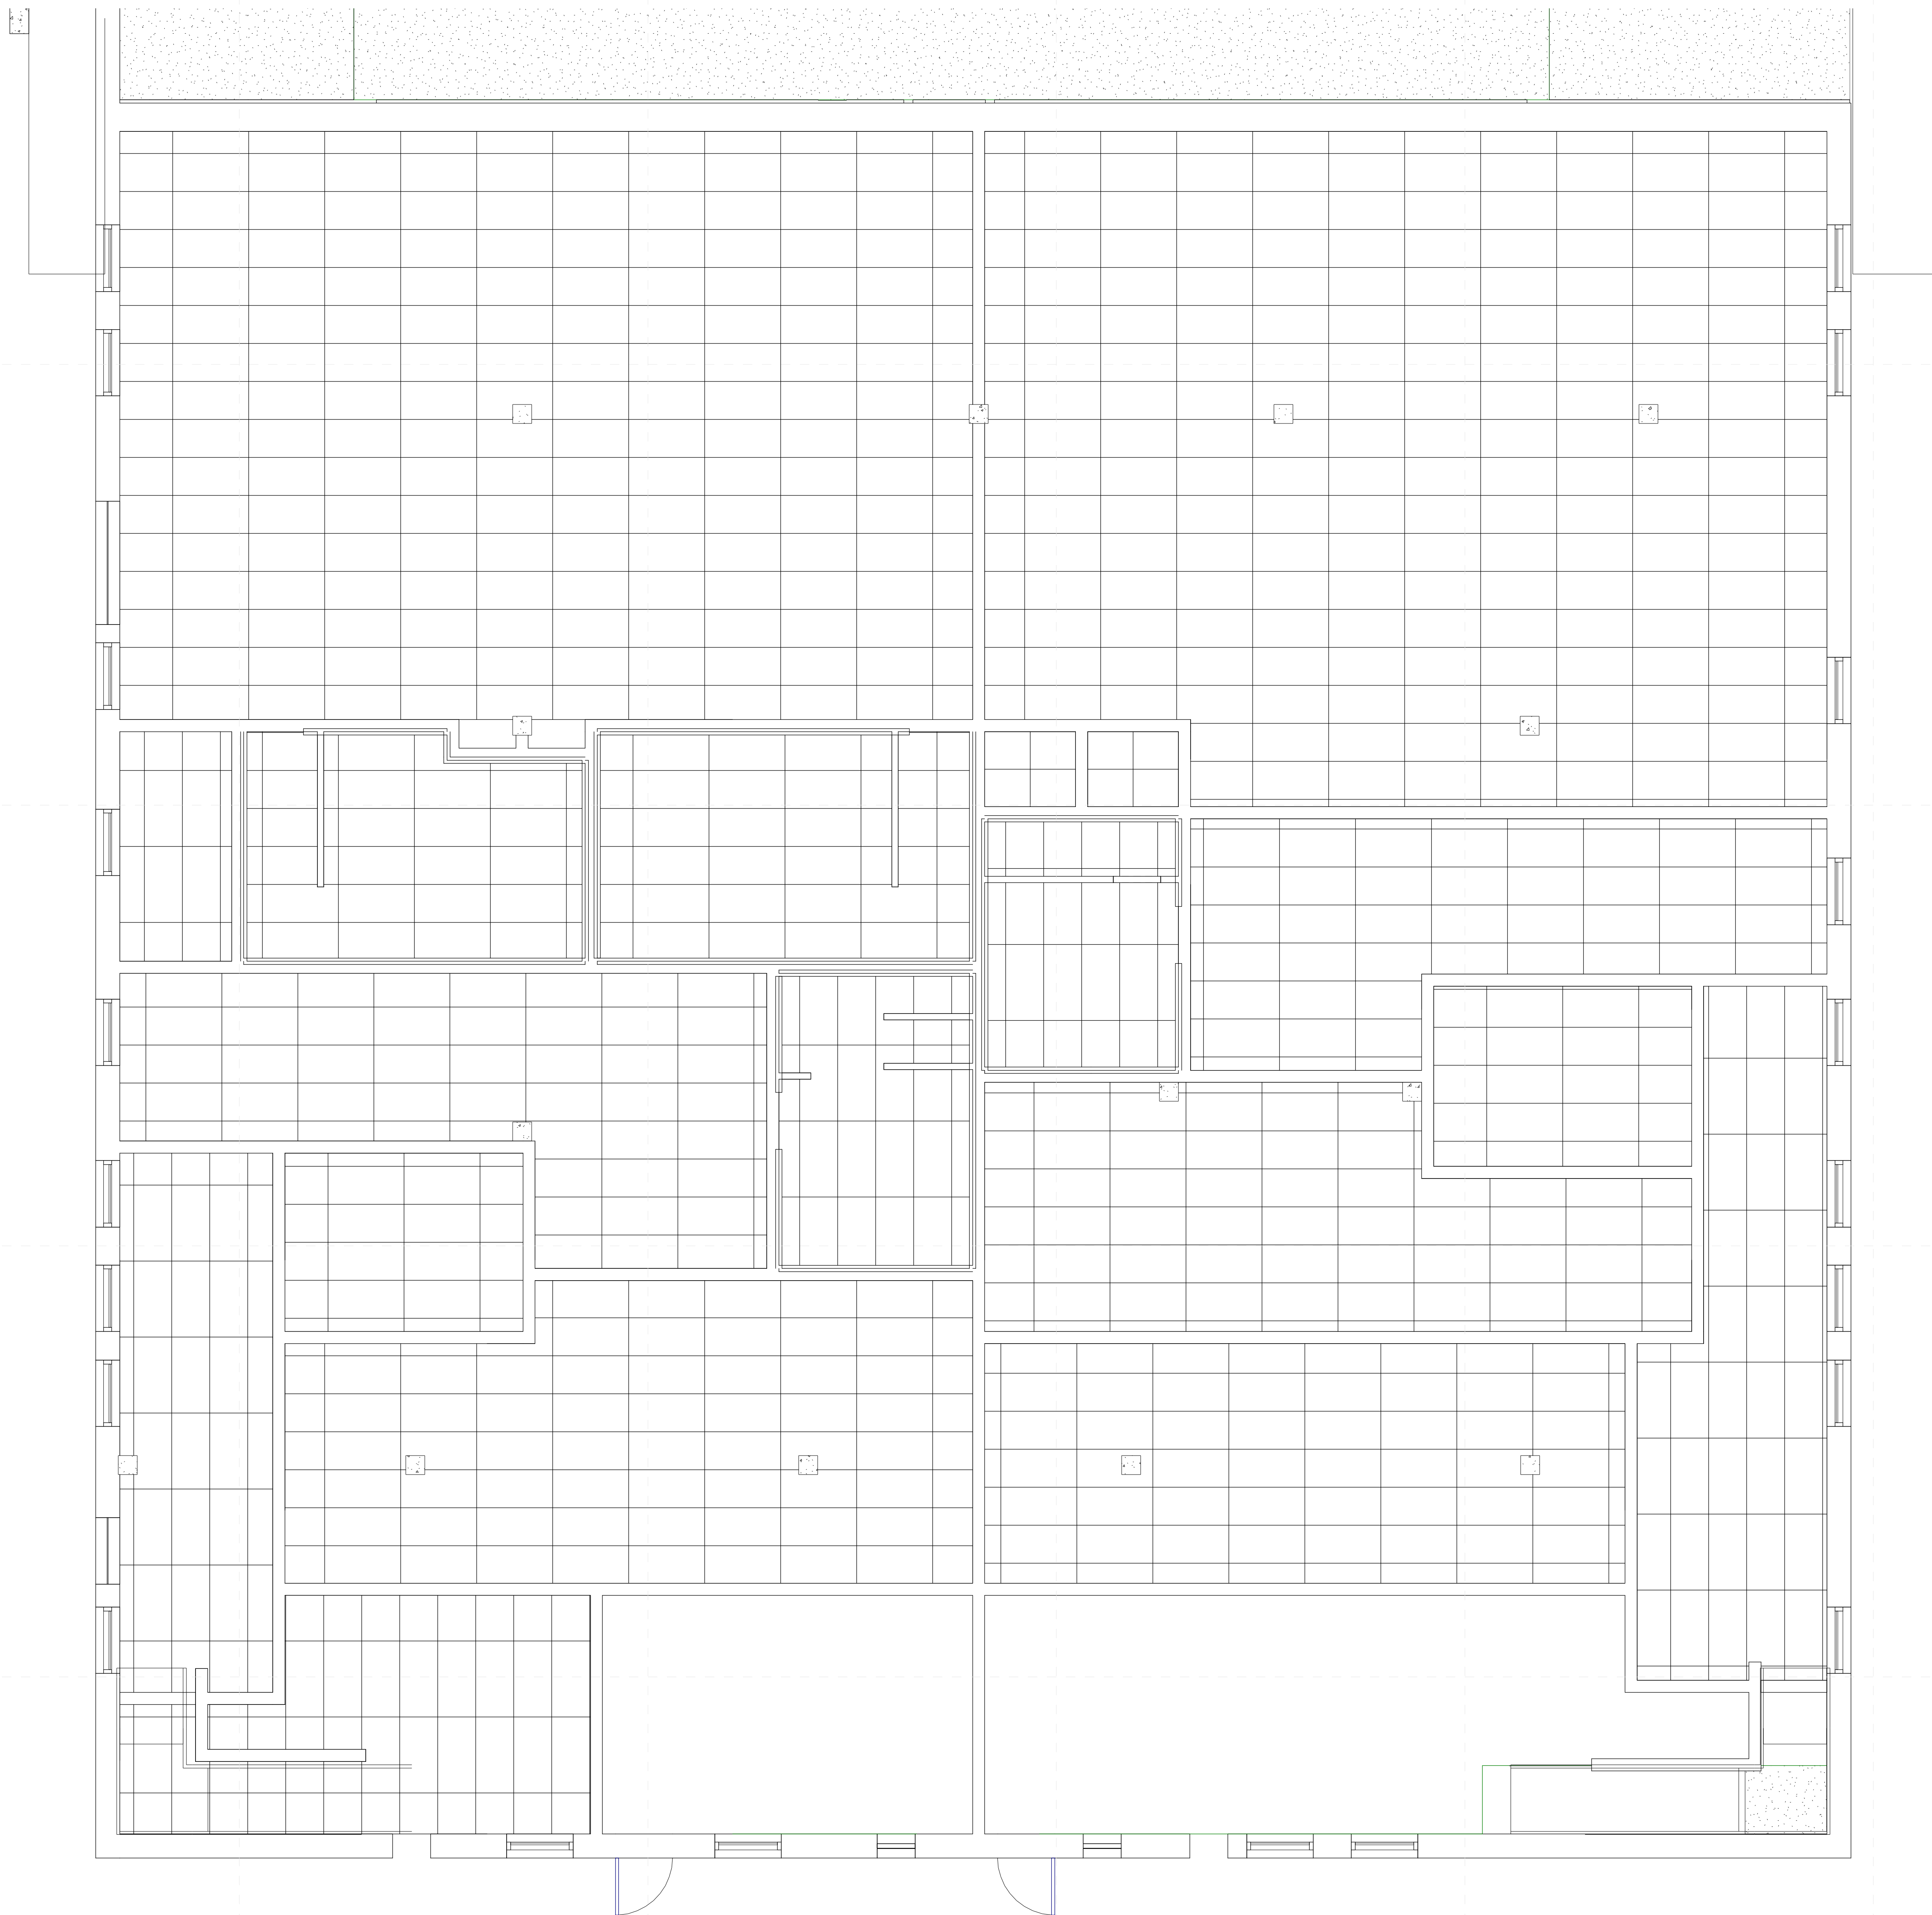

8/30/2021 10:22:38 AM
D:\my stuff\BUSINESS\work\2019\dale\partners\21064 - Pontotoc ESSRL\models\PCS Junior High School.rvt

1 PCS Junior High School - Locker/Band - Existing
1/4" = 1'-0"

Not For
Construction

PCS Junior High
Lower GYM Level

Project No 21064


Date

Revisions Rev Date



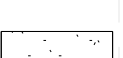

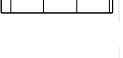

Revisions	Rev Date


A-101

Gym Lower LVL

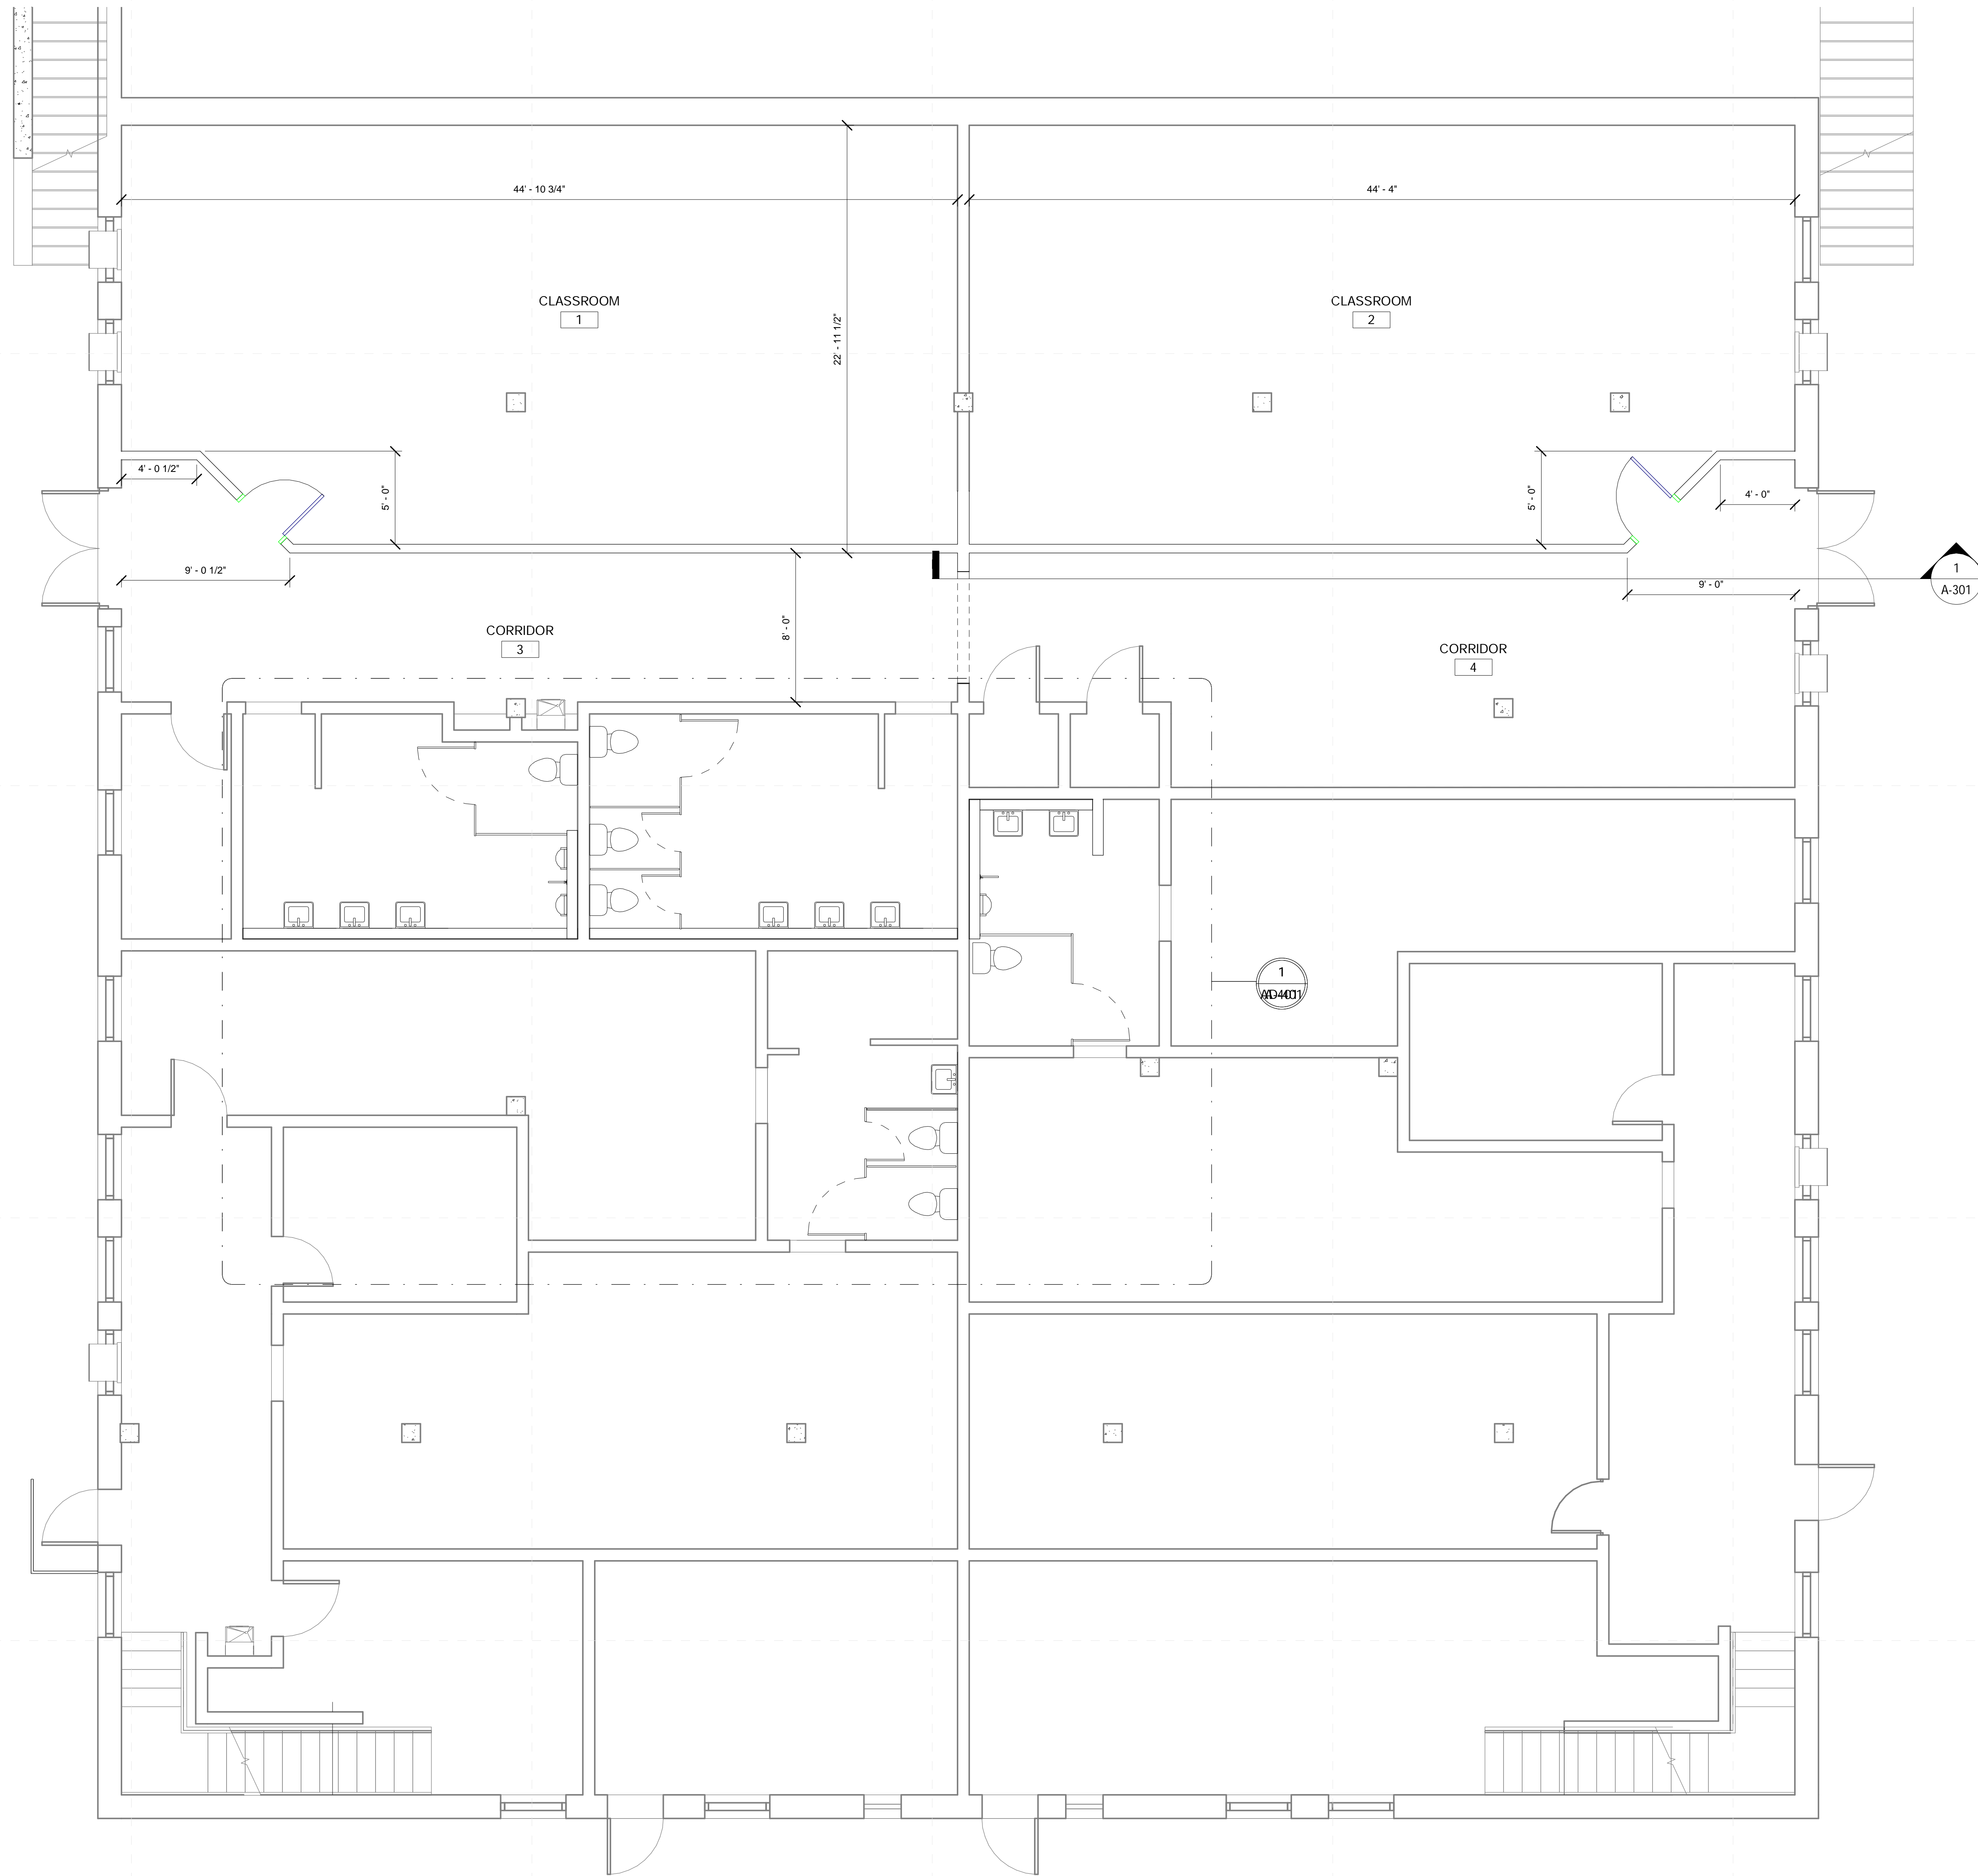

1 PCS Junior High 1st LVL - Locker/Band - New Construction
1/4" = 1'-0"

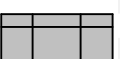- Ceiling Legend**
-  Moisture Resistant Acoustical Lay In Ceiling
 -  Colored Acoustical Lay In Ceiling
 -  Vinyl Faced Acoustical Lay In Ceiling
 -  Composite Deck Underside (exposed)
 -  2x4 Acoustical Lay In Ceiling (TO BE REMOVED)
 -  2x2 Acoustical Lay In Ceiling (NEW)
 -  Painted 5/8" Type-X Fire Gypsum
 -  Concealed Fastender Painted Metal Soffit
 -  2x4 Fluorescent Fixture
 -  Surface-Mounted Fluorescent Light Fixture
 -  Recessed Can Light Fixture
 -  HVAC Supply Grille
 -  HVAC Return Grille
 -  Exterior Wall Light
 -  Interior Wall Light
 -  Open to Structure (OTS)

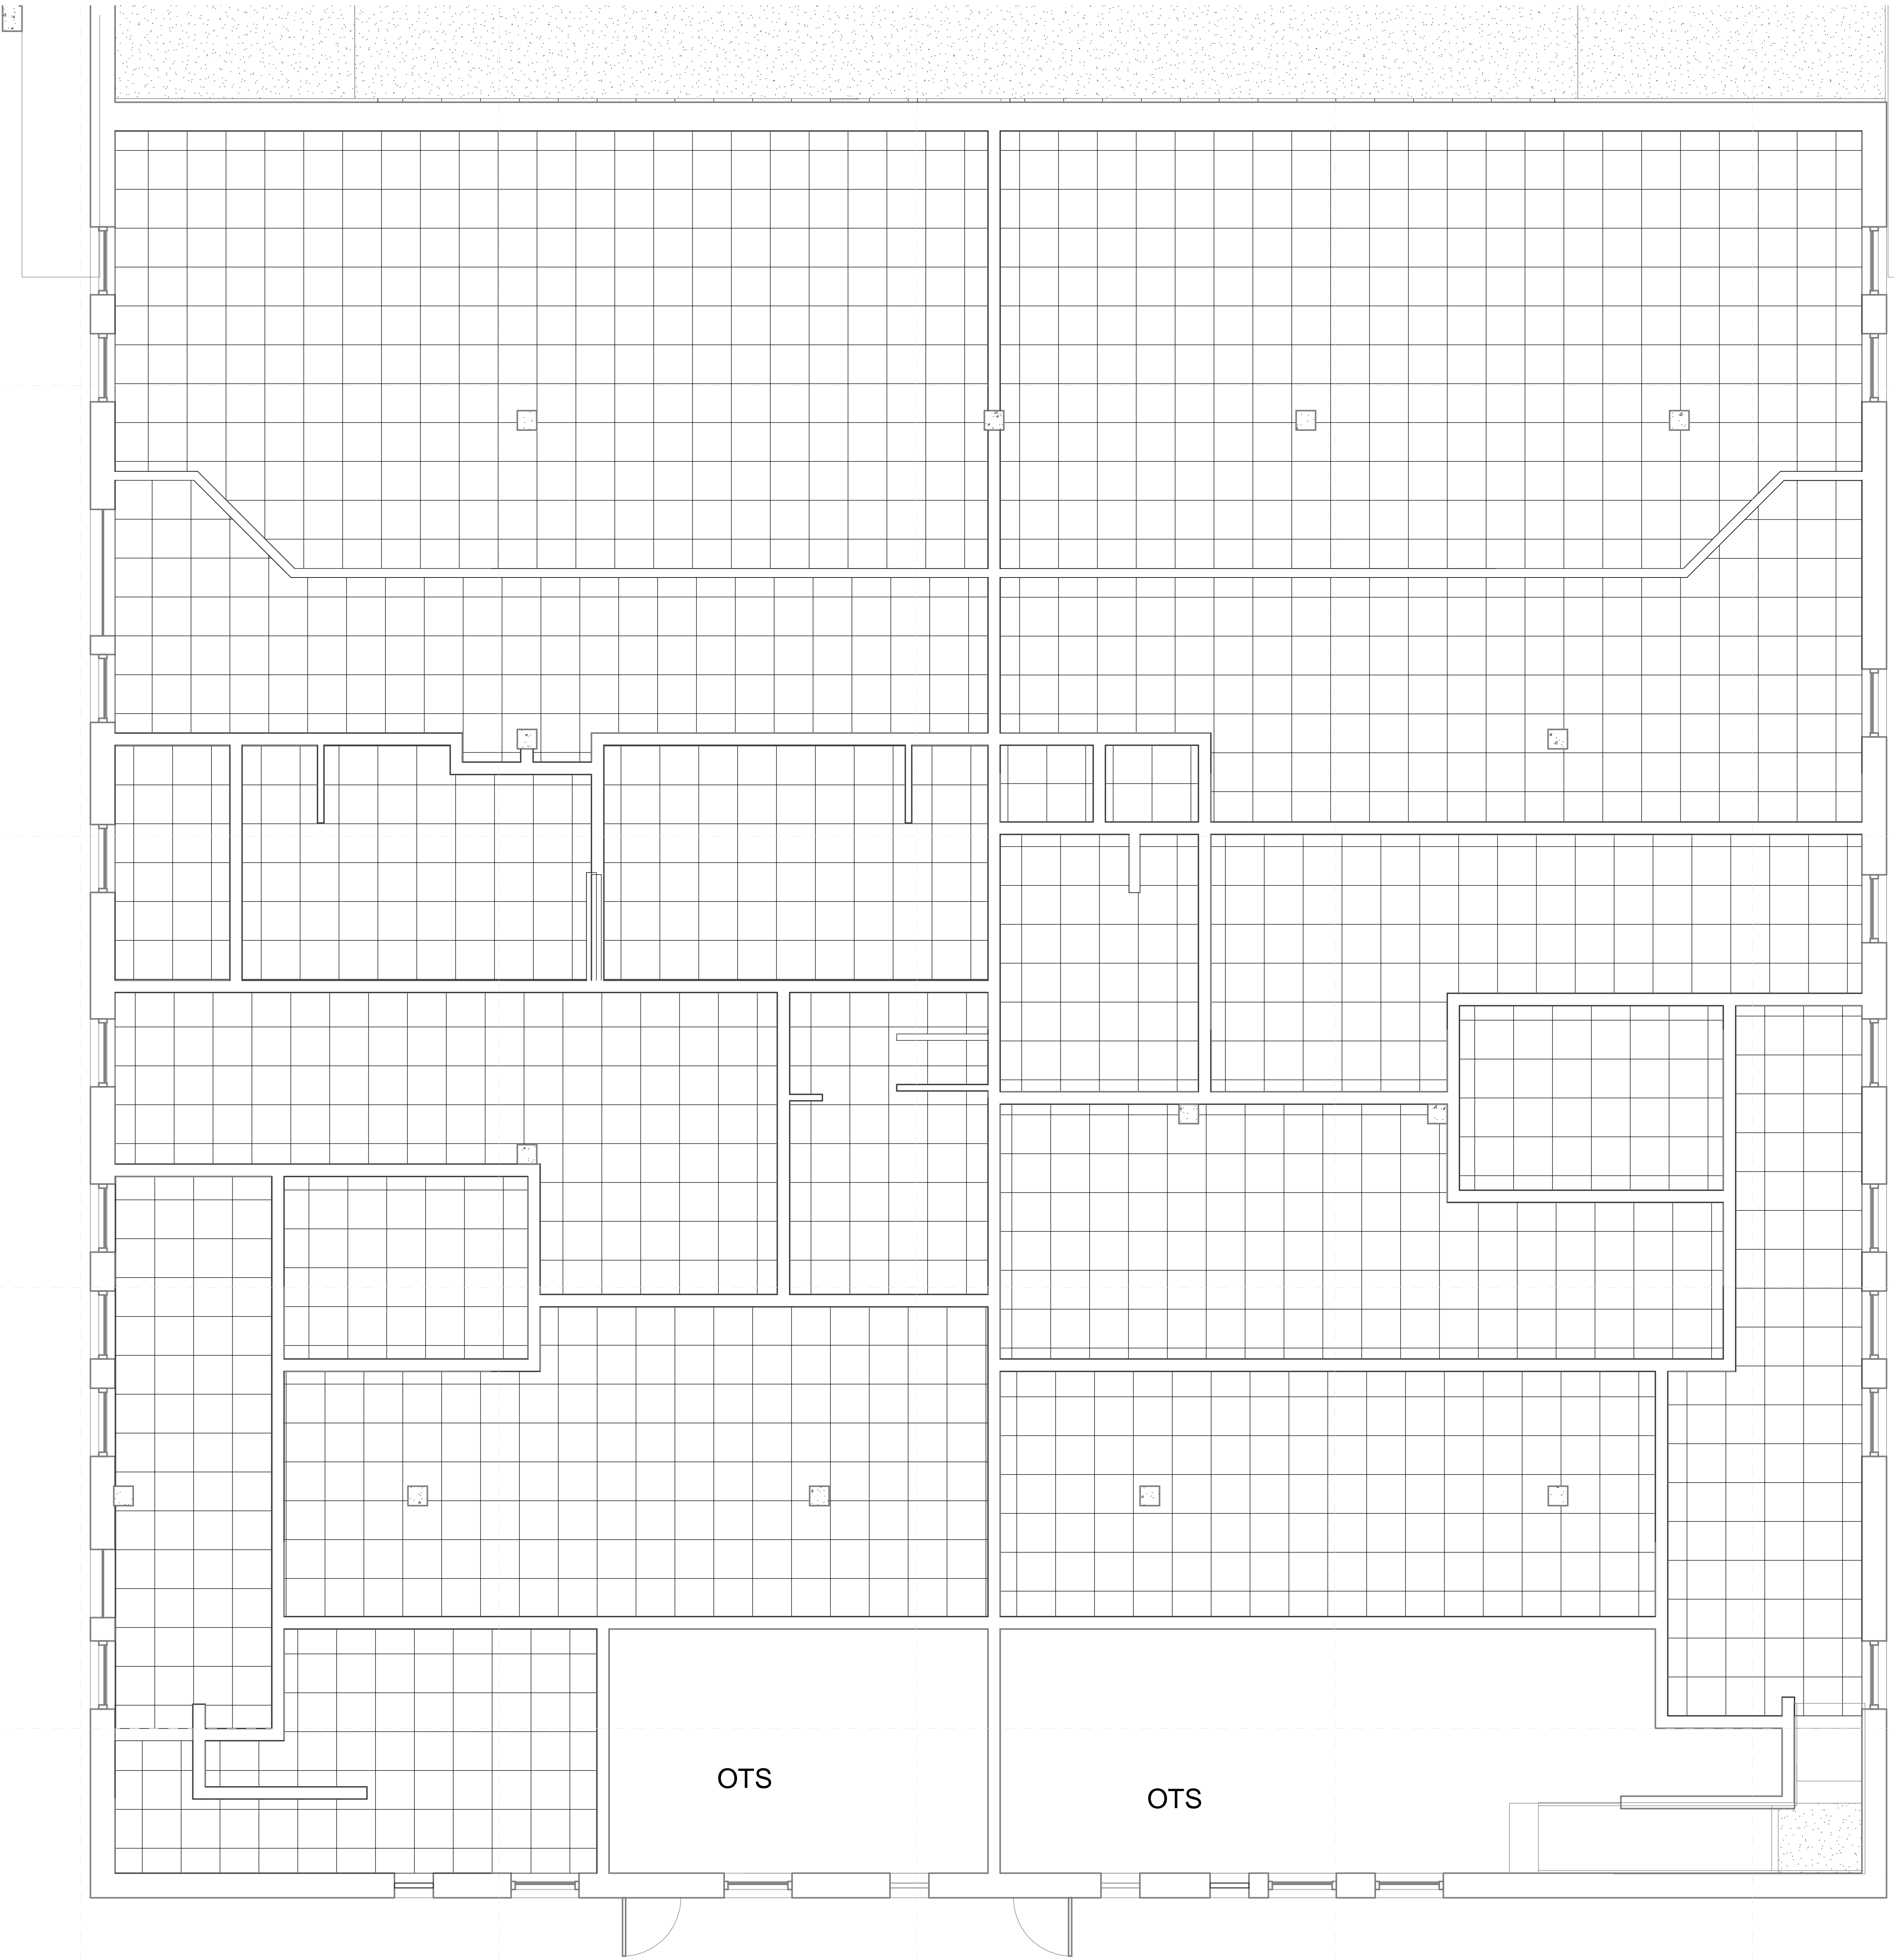

**Not For
Construction**

**PCS Junior High
Lower GYM Level**

Project No 21064


Date

Revisions Rev Date

Revisions	Rev Date

A-301

Lower Level Section

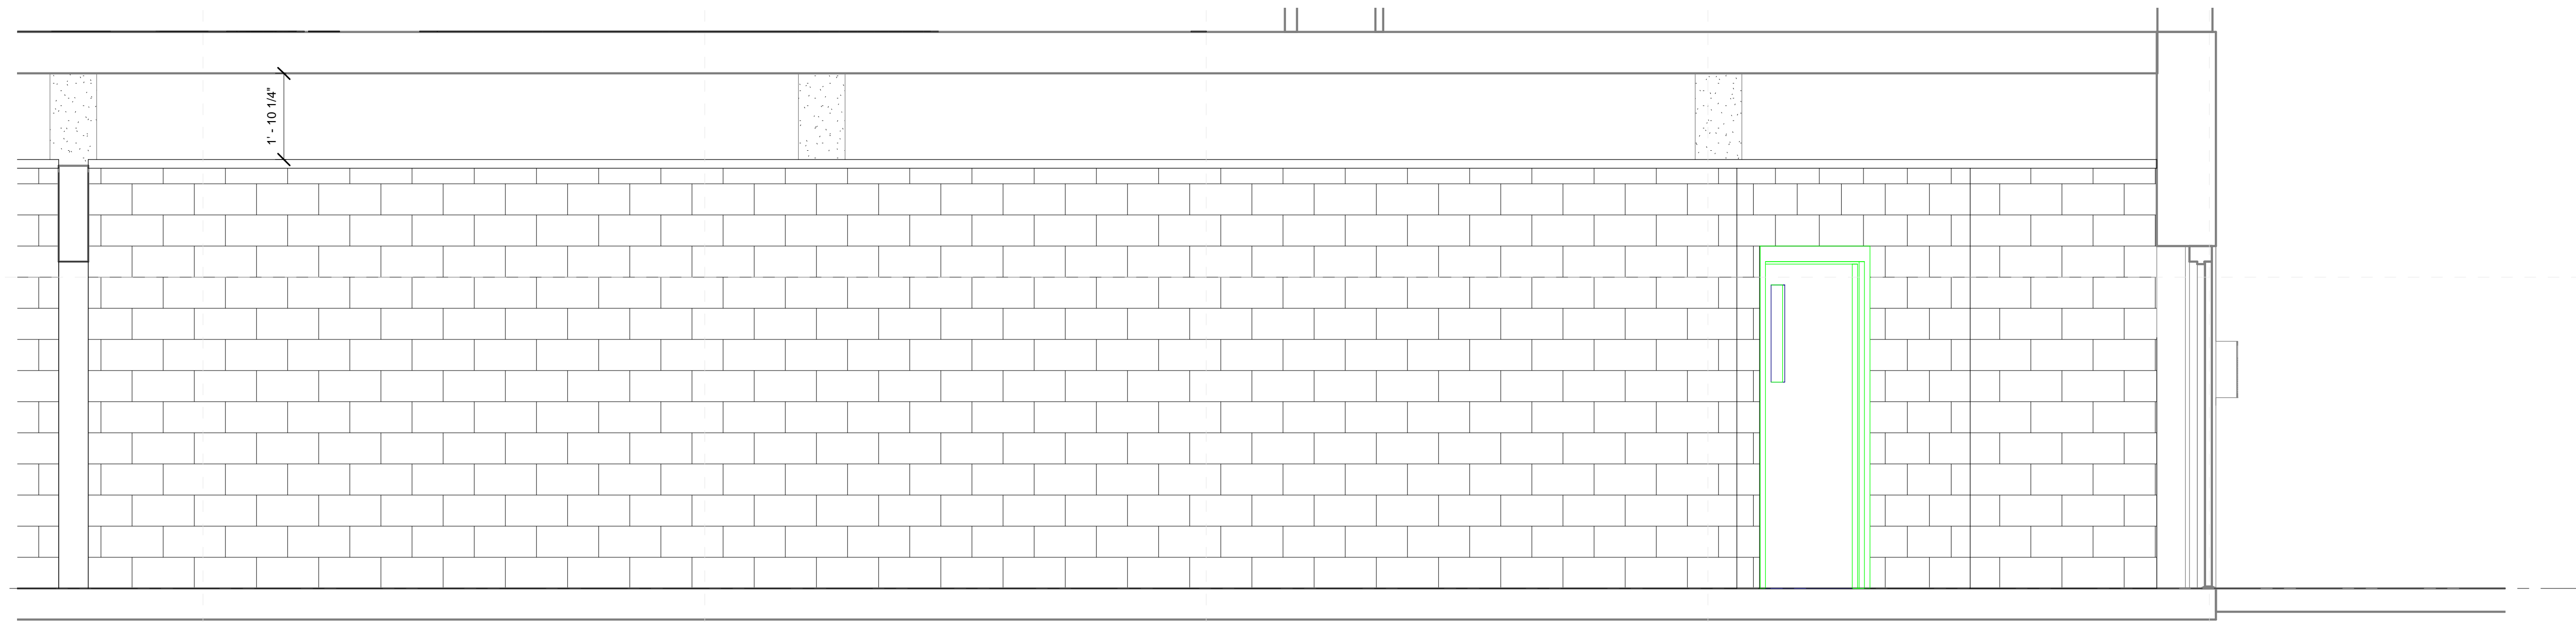


PCS Junior High
School 1st LVL
-11' - 11'

1 Lower Level Section
1/2" = 1'-0"

Not For
Construction

PCS Junior High
Lower GYM Level

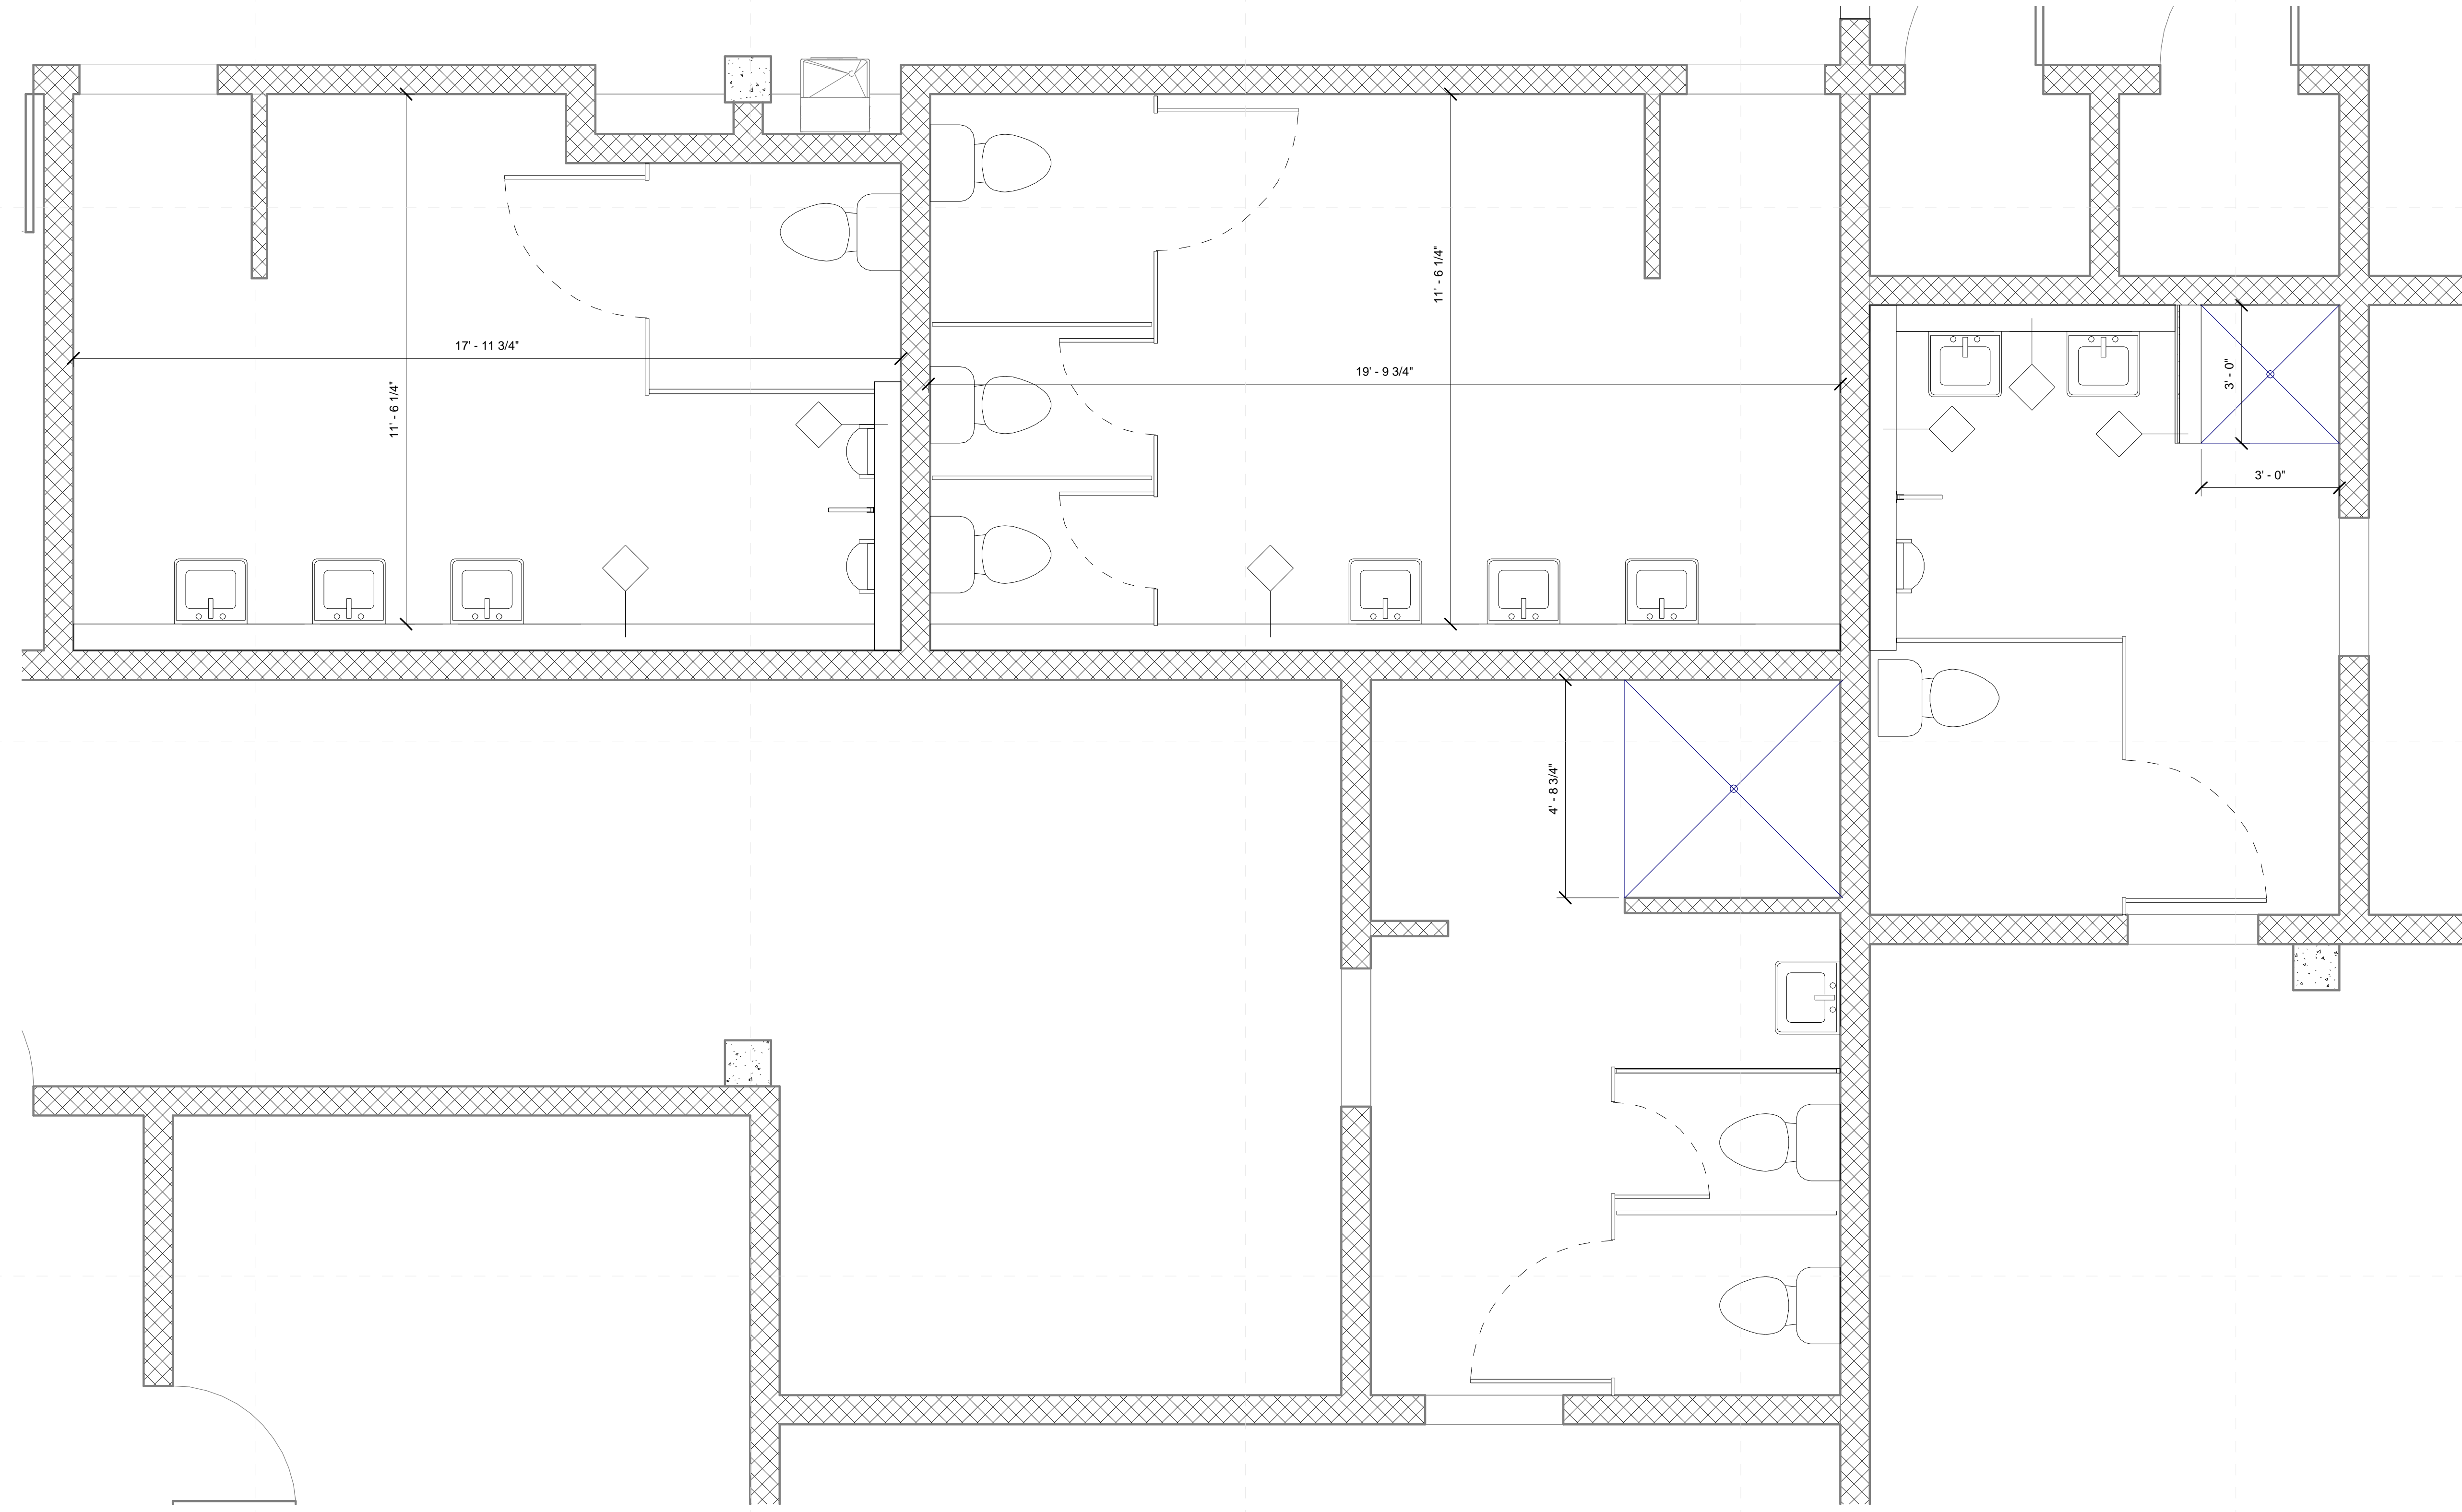

1 PCS Junior High 1st LVL - Bathrooms
1/2" = 1'-0"

Project No 21064

Date

Revisions Rev Date

Revisions	Rev Date


A-401

Bathroom Plans

**Not For
Construction**

**PCS Junior High
Lower GYM Level**

Project No	21064
Date	
Revisions	Rev Date

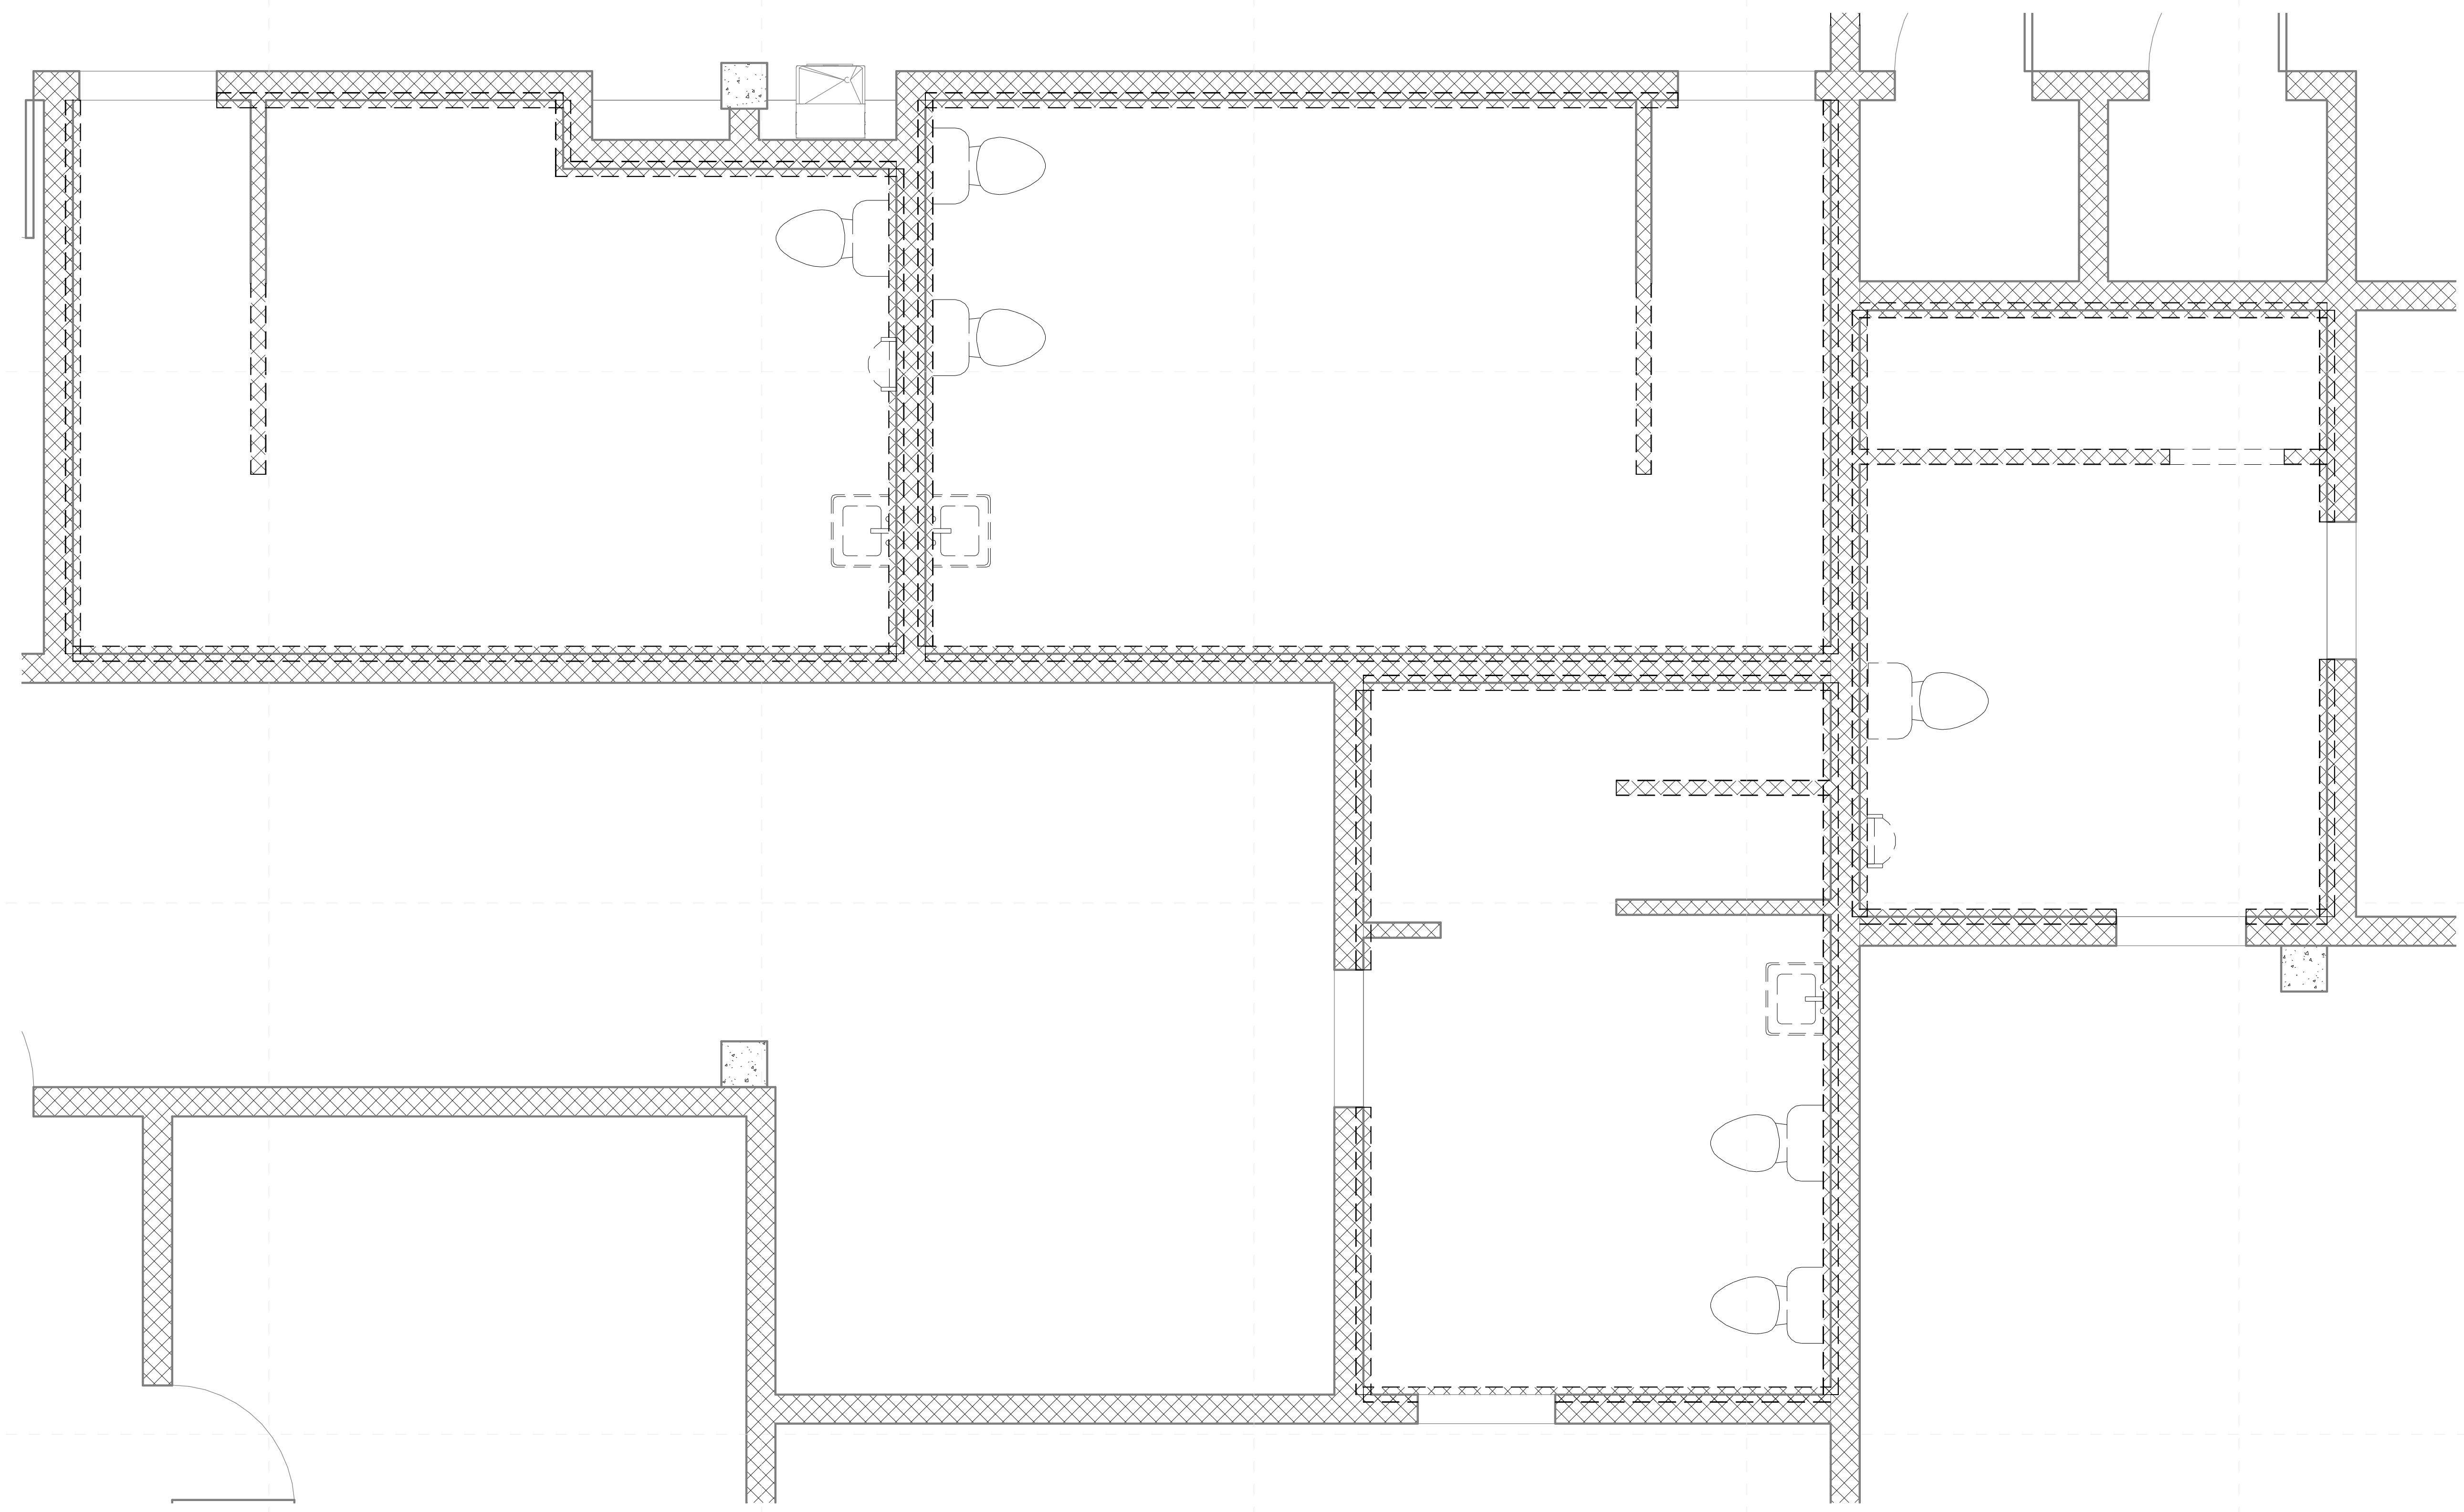

1 PCS Junior High 1st LVL - Bathrooms DEMO
1/2" = 1'-0"