

**Not For  
Construction**


**Pontotoc City Schools**  
Enter address here

**Project Status**

Project No	00000
Date	Issue Date
Revisions	Rev Date


**A-001**

Existing

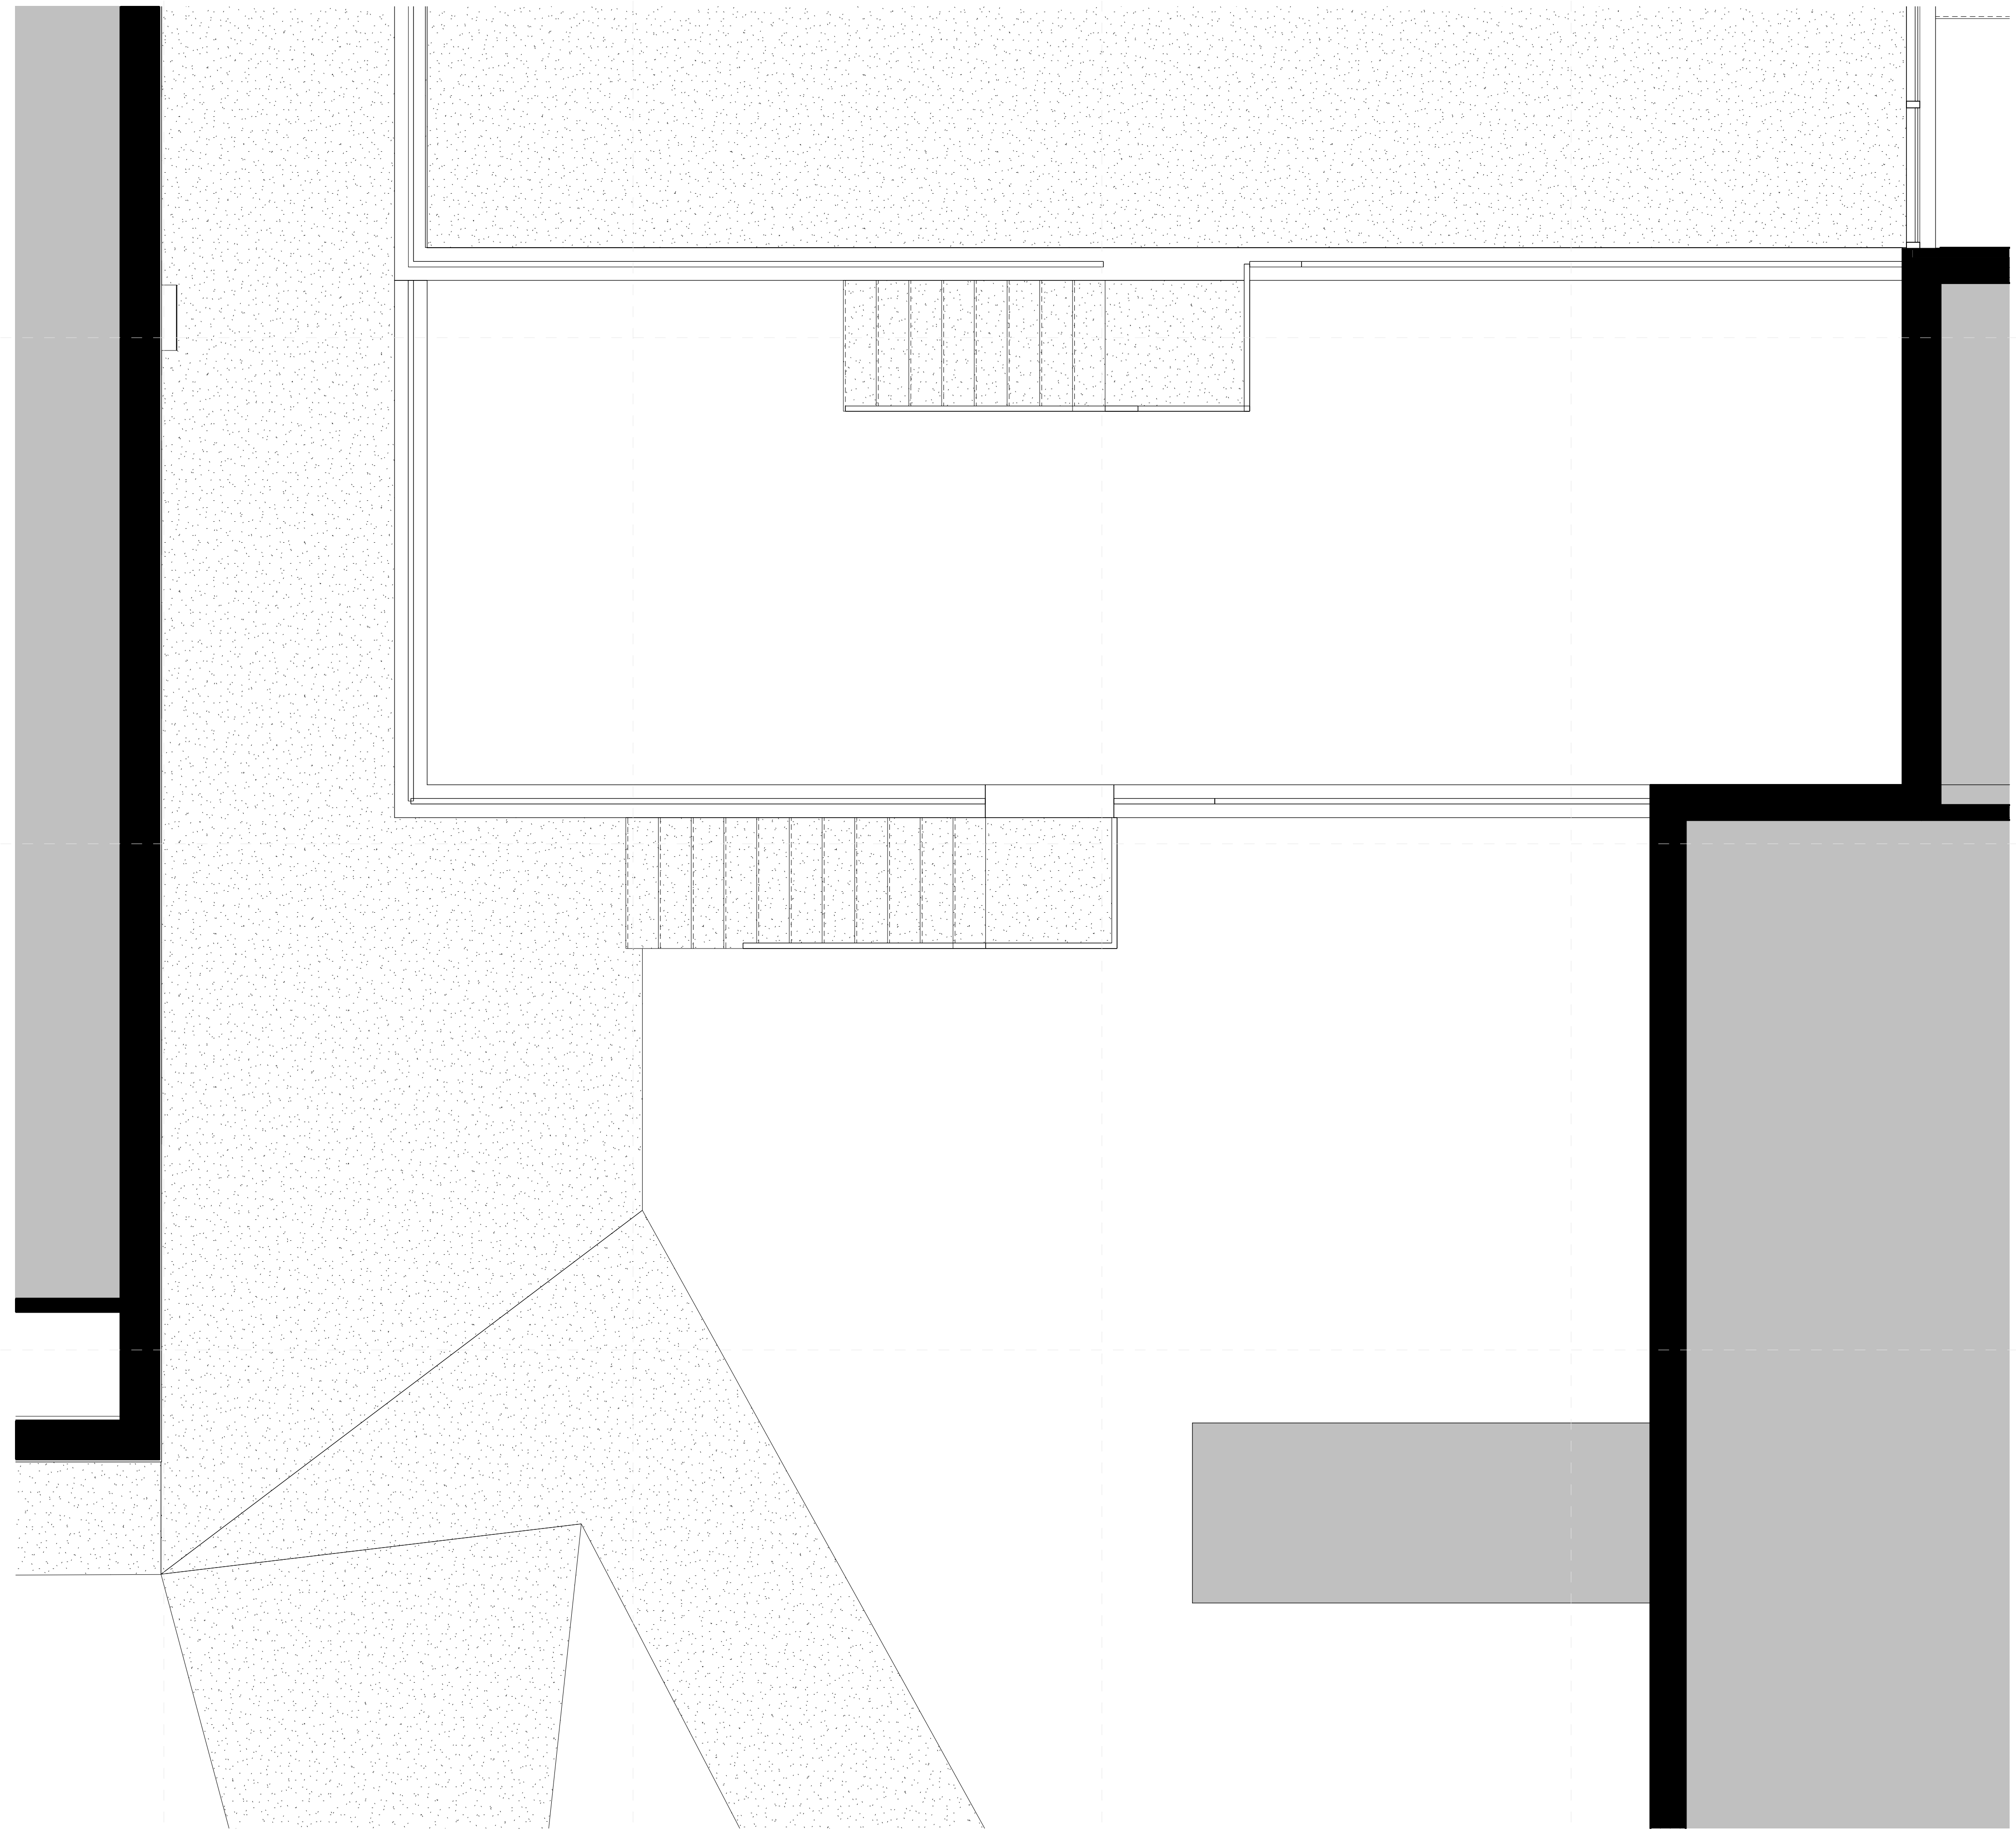

**1** PCS Site ADA - Existing  
3/8" = 1'-0"

**Not For  
Construction**


**Pontotoc City Schools**  
Enter address here

**Project Status**

Project No	00000
Date	Issue Date
Revisions	Rev Date

**A-101**

New Ramp

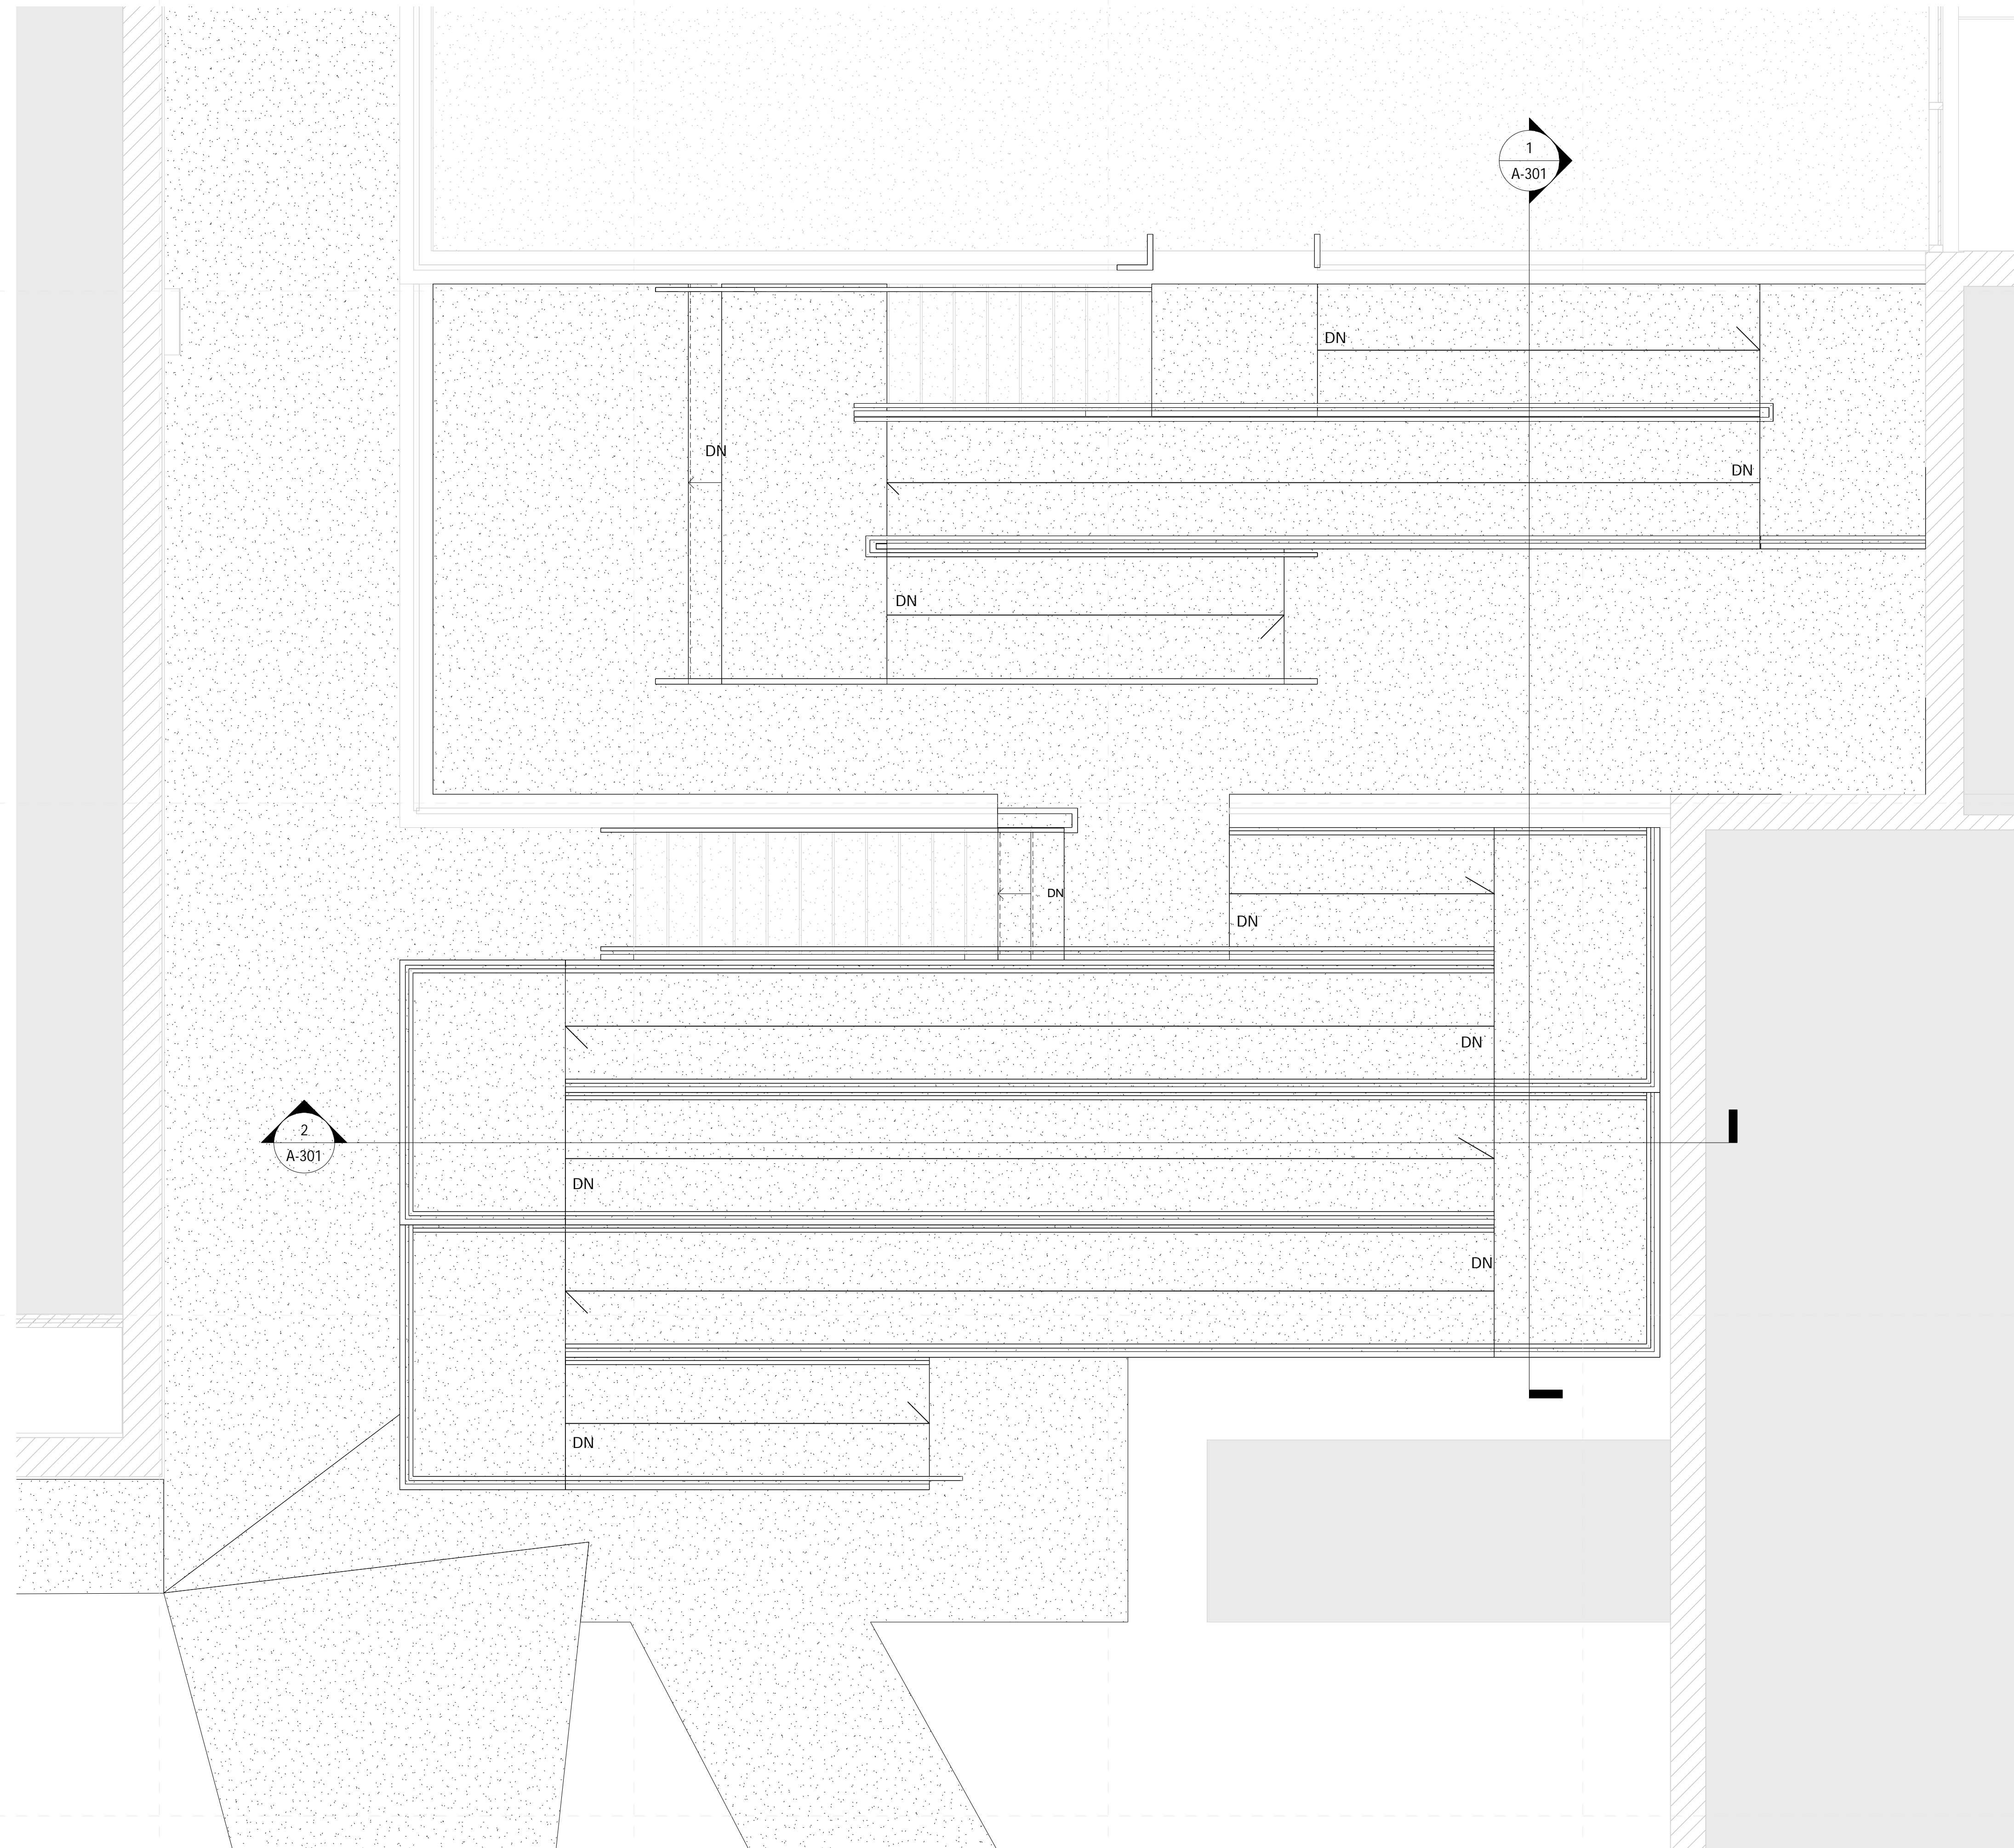

**1** PCS Site ADA - New Construction  
3/8" = 1'-0"

**Not For  
Construction**


Pontotoc City Schools  
Enter address here

**Project Status**


Project No	00000
Date	Issue Date
Revisions	Rev Date

**A-301**

Ramp Section

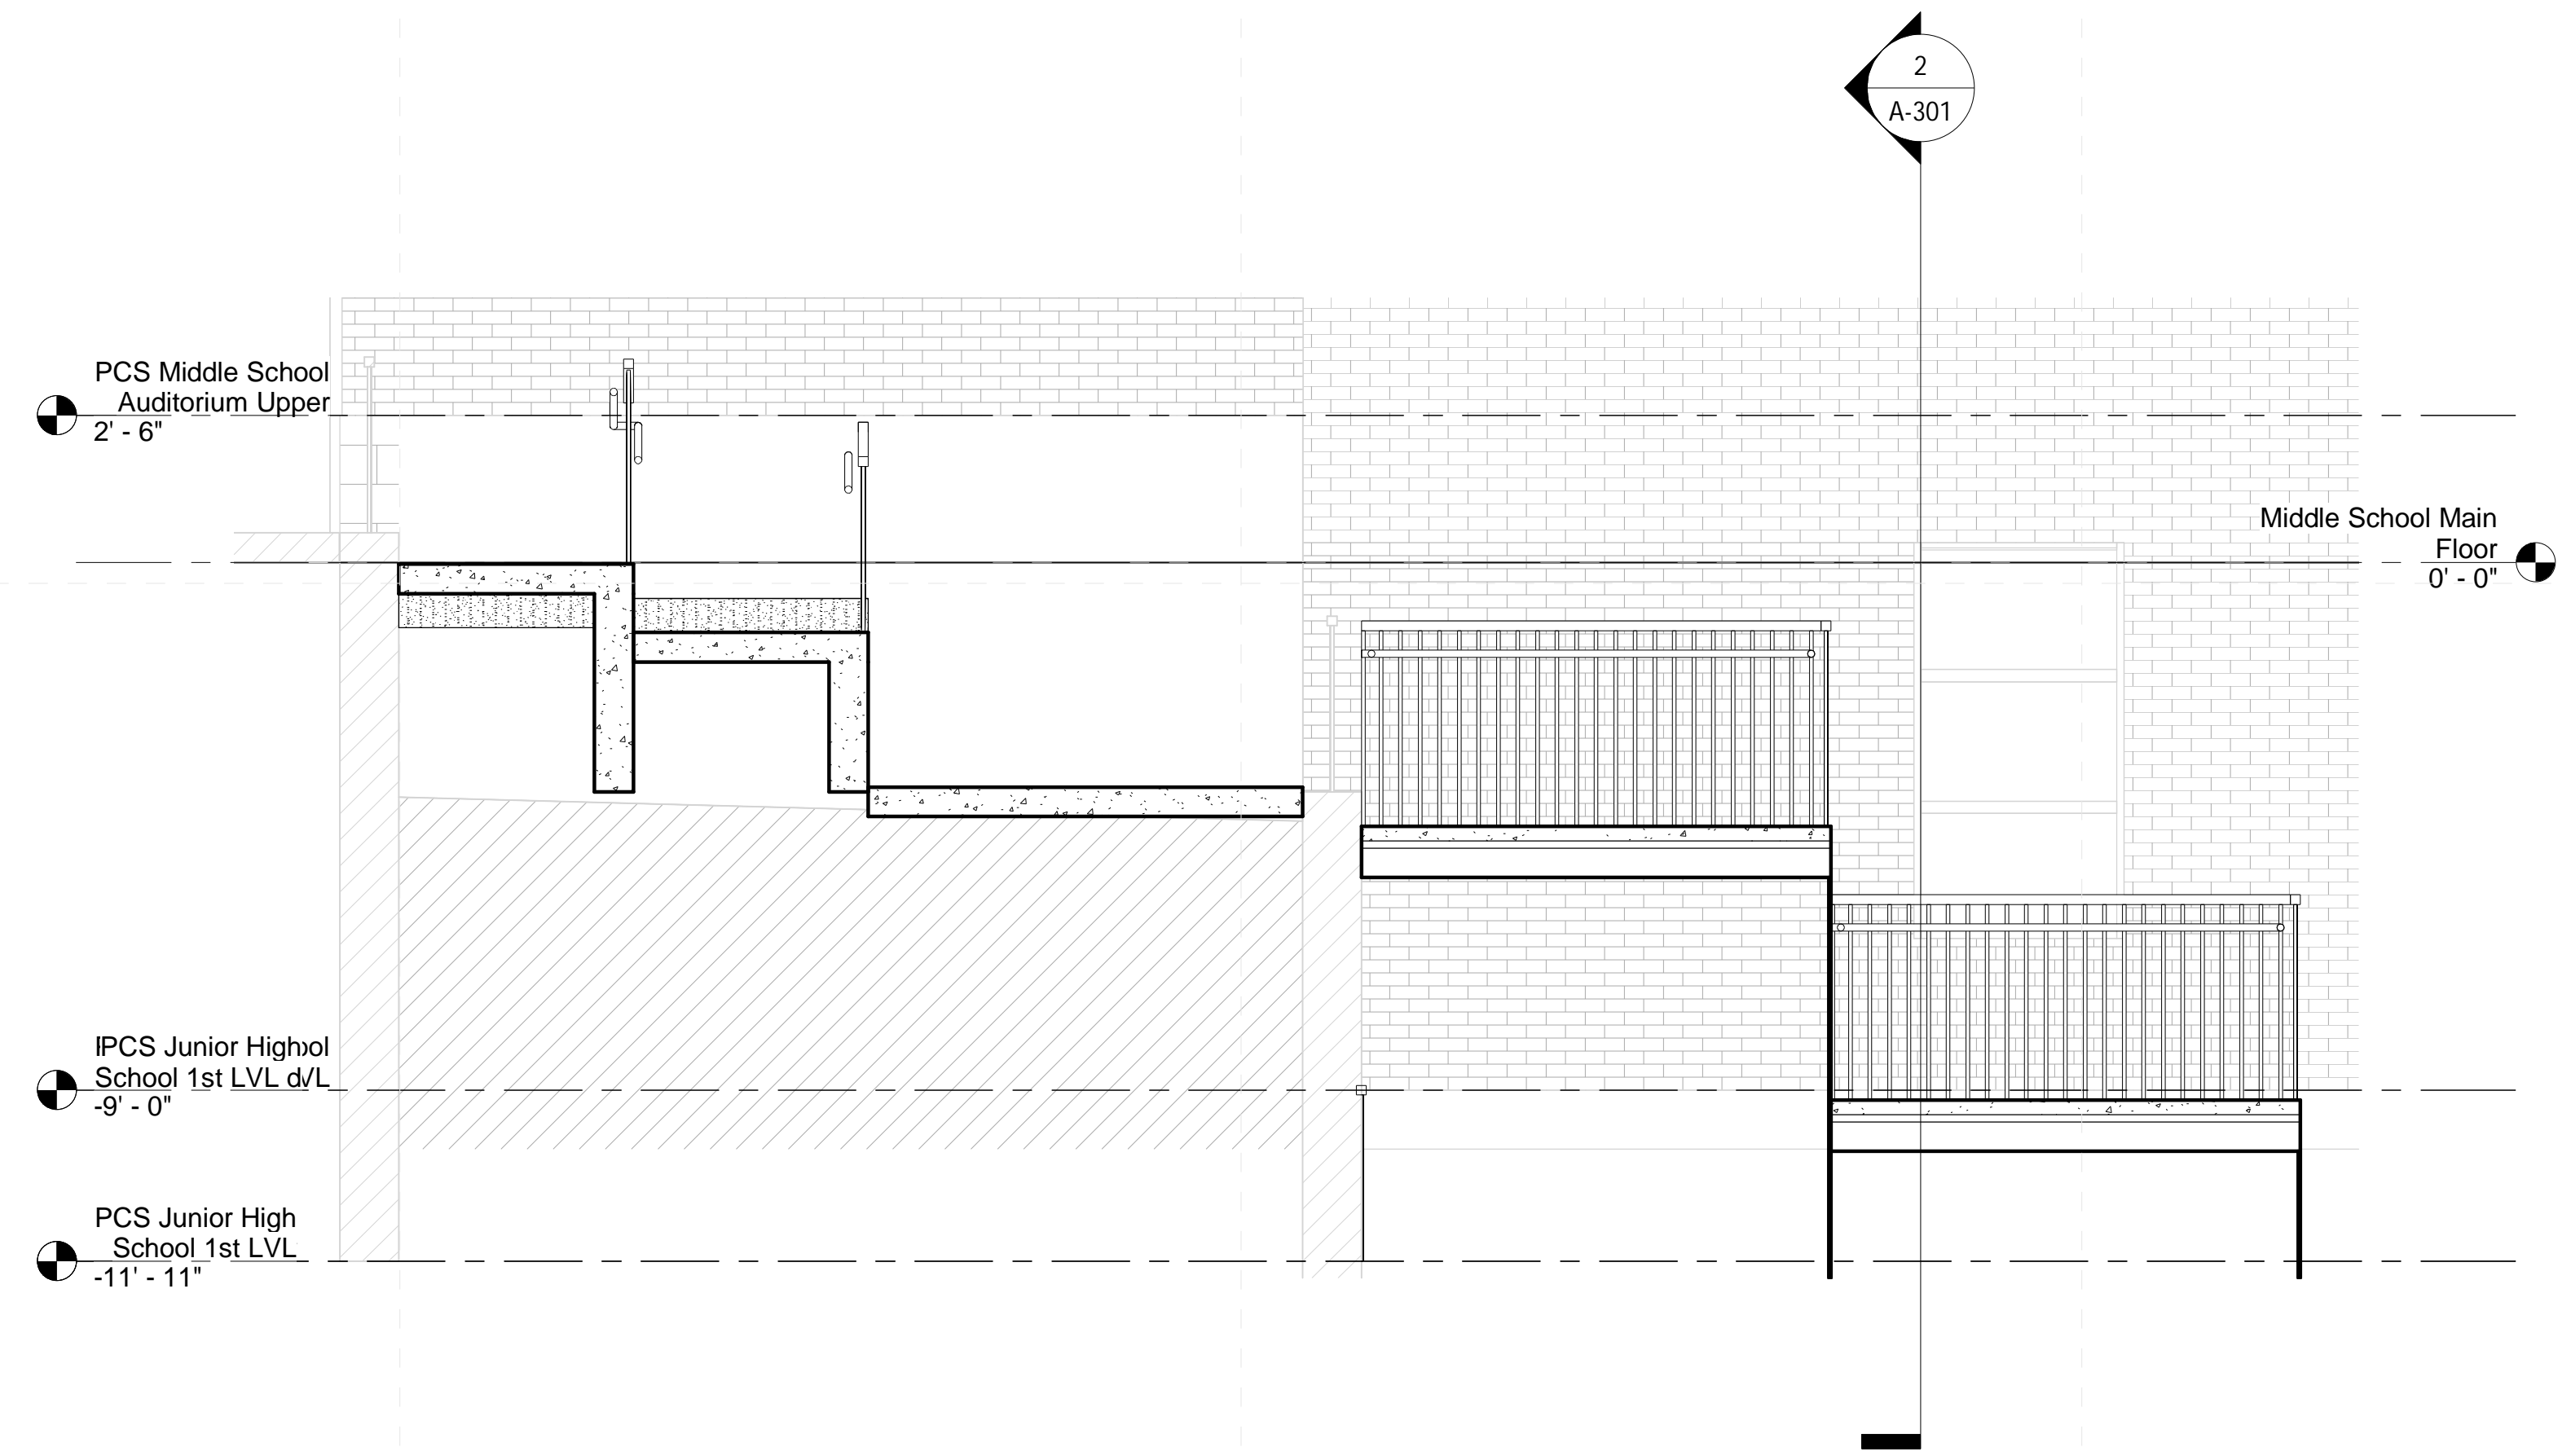

**1 Section 1**  
3/8" = 1'-0"

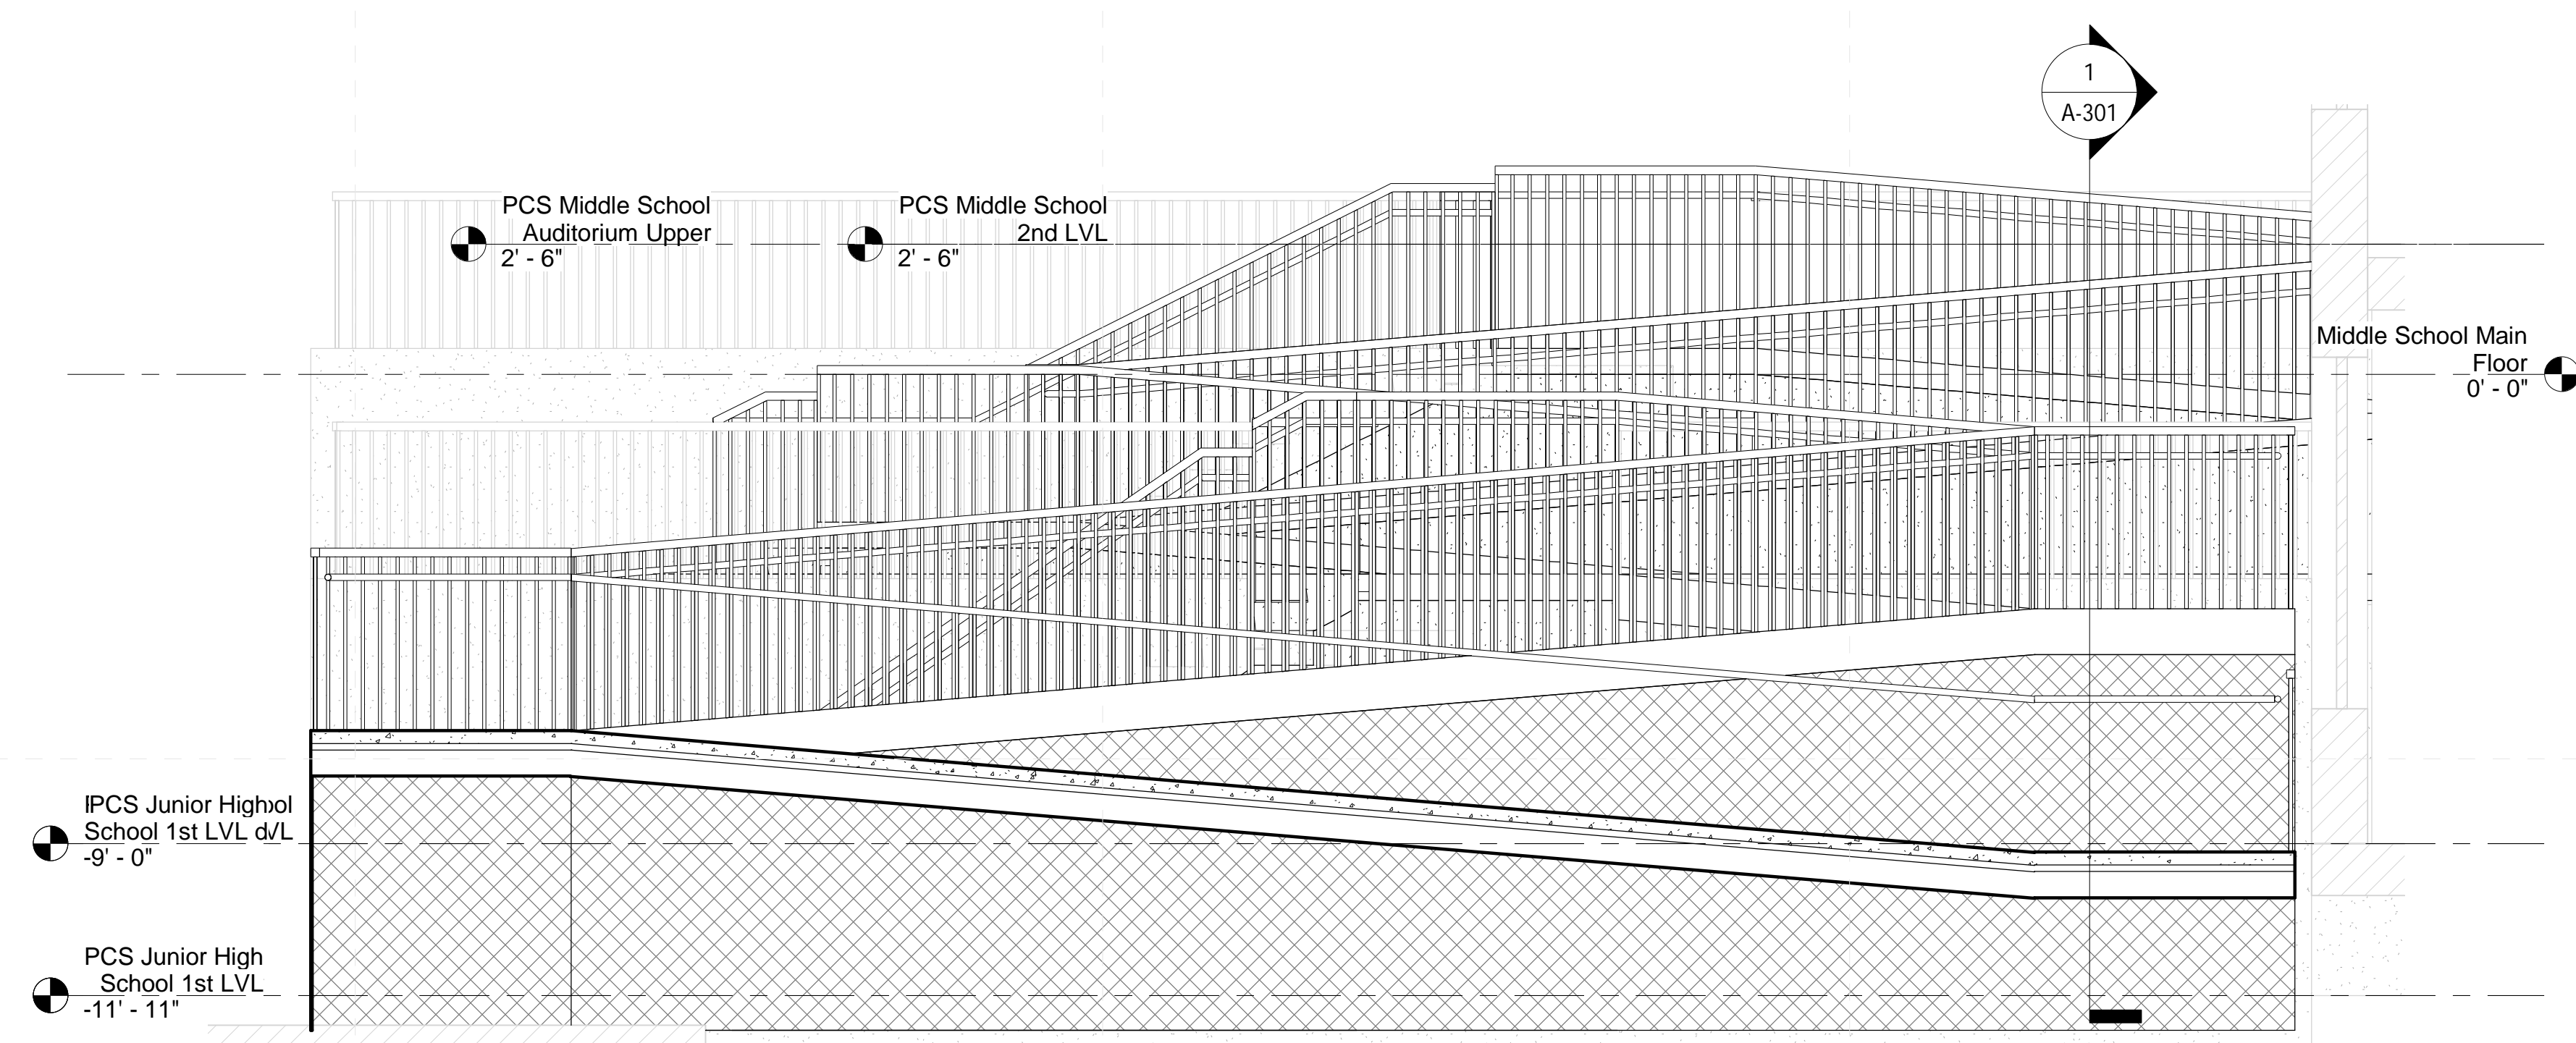

**2 Section 2**  
3/8" = 1'-0"

**Not For  
Construction**


**Pontotoc City Schools**  
Enter address here

**Project Status**

Project No	00000
Date	Issue Date
Revisions	Rev Date

**A-901**

New Ramp ISO

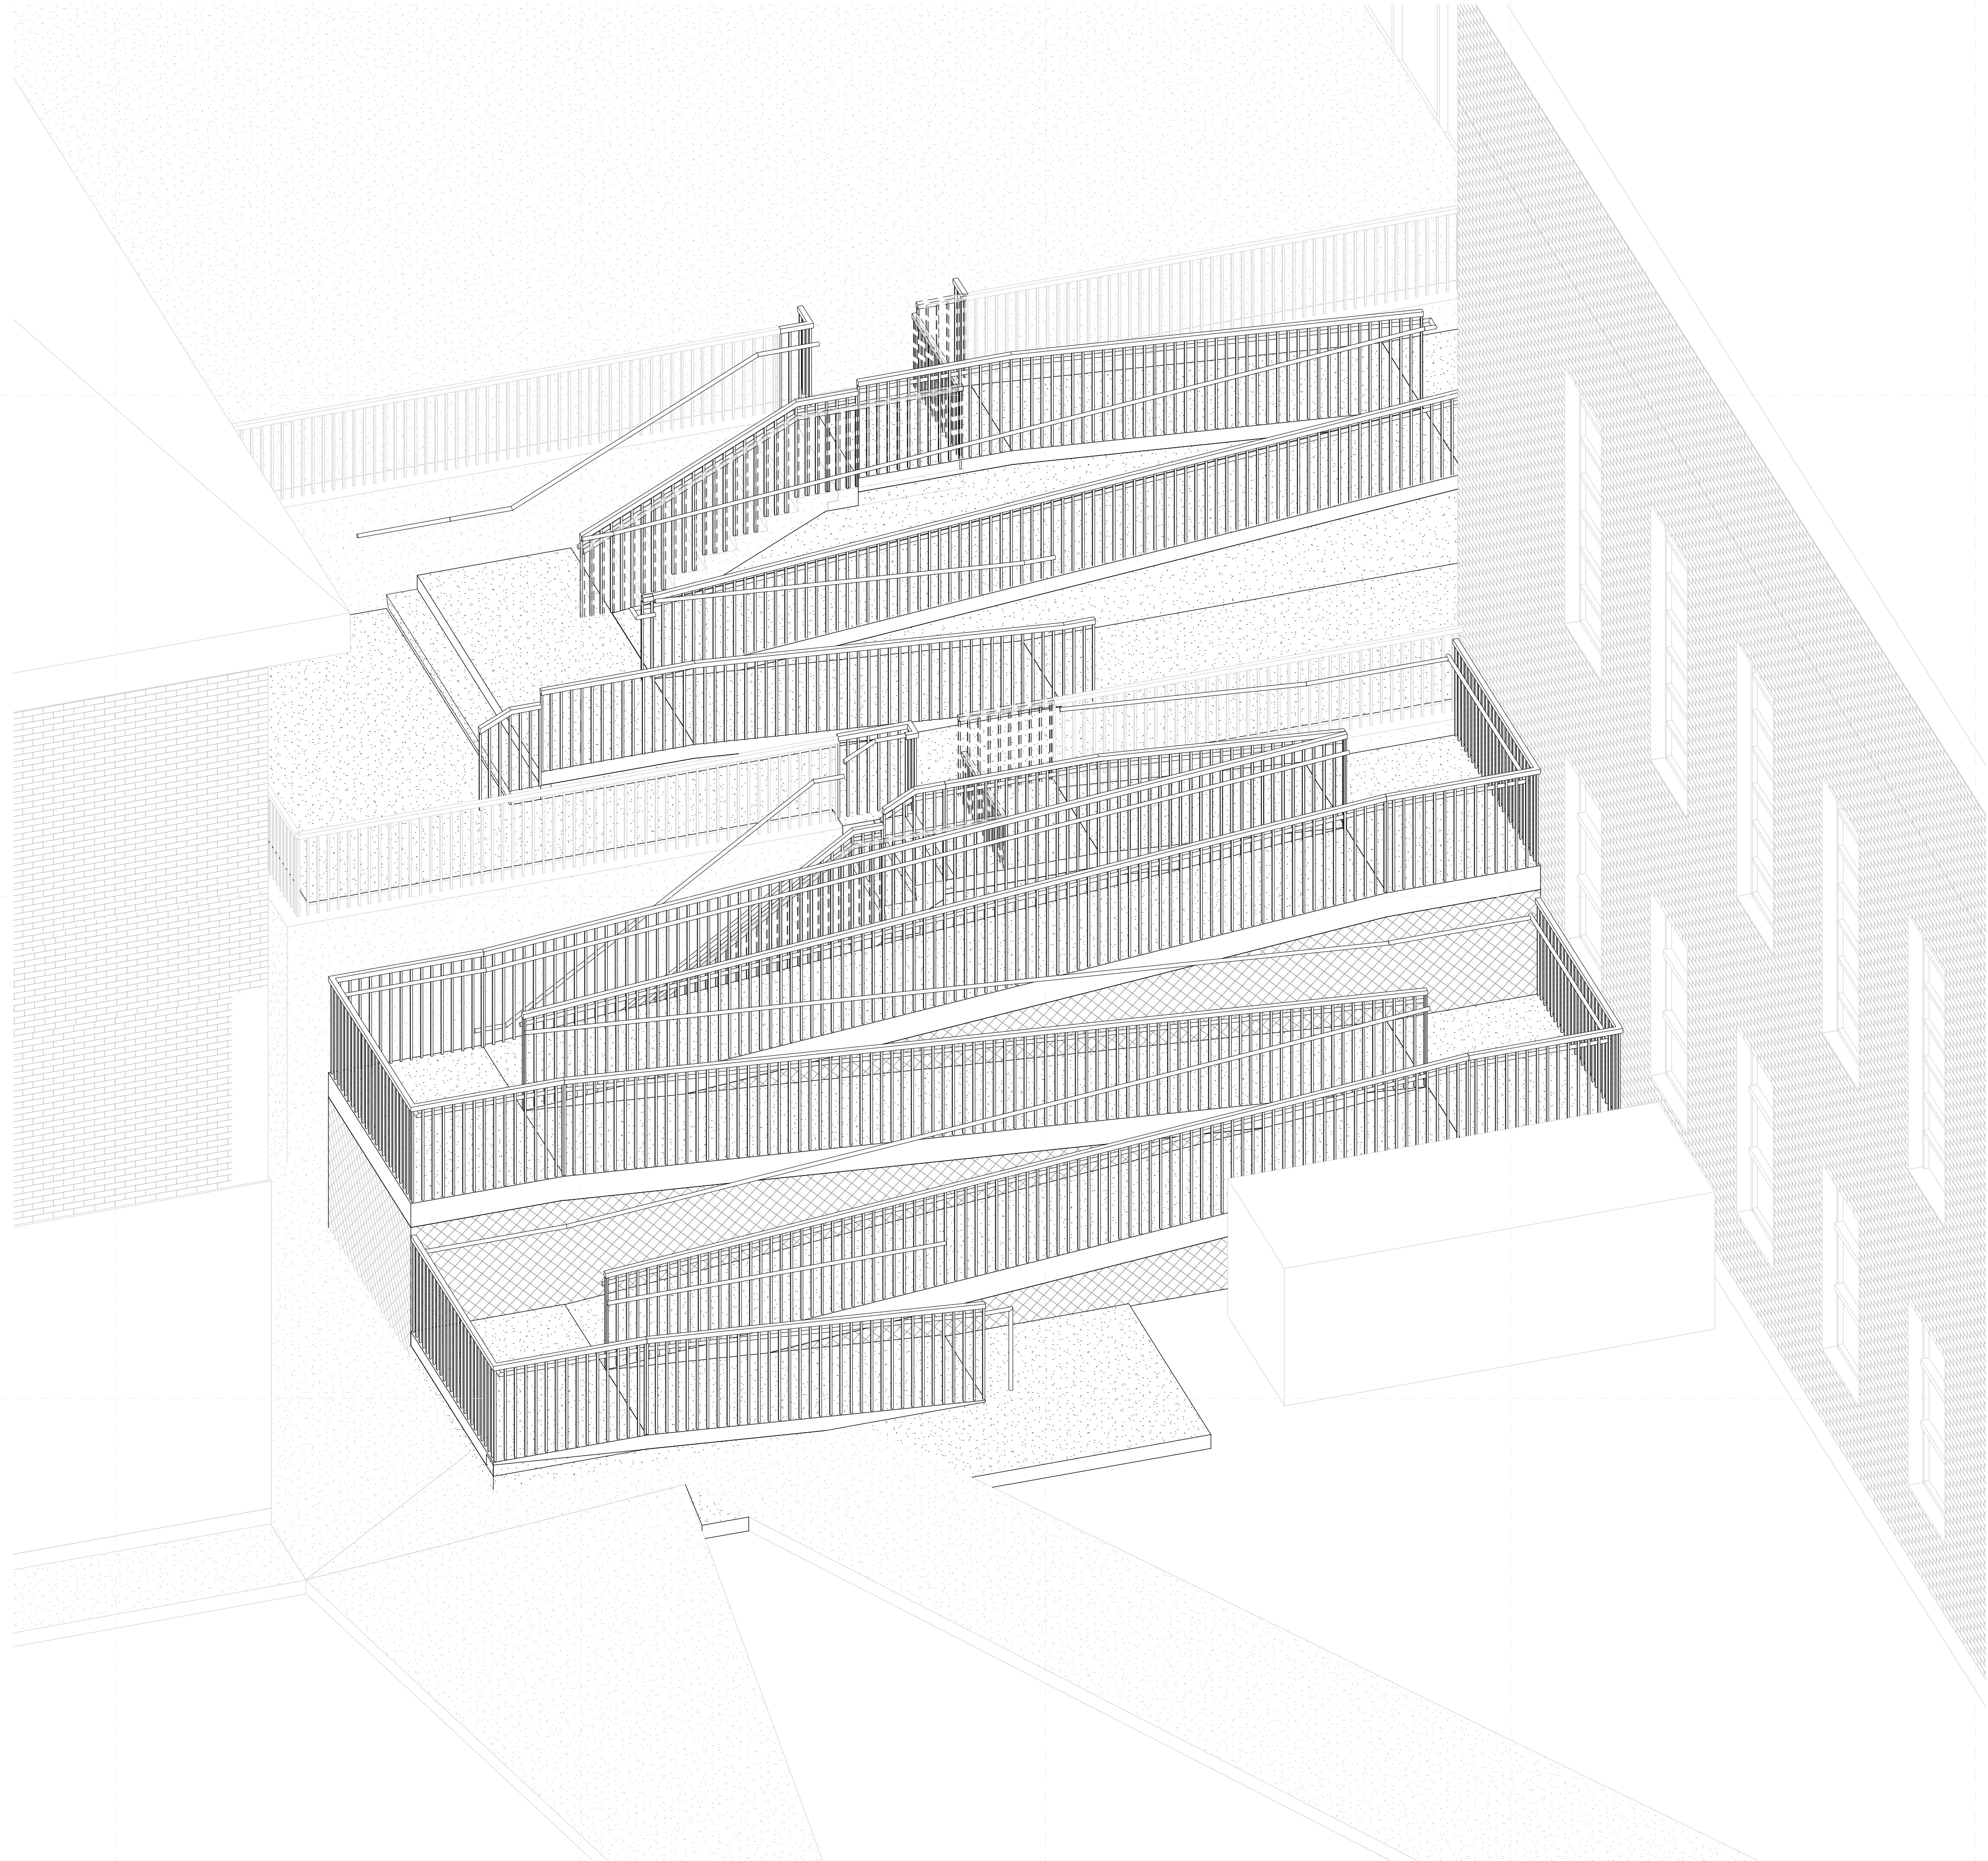

**1** ISO New Ramp

**Not For  
Construction**


**Pontotoc City Schools**  
Enter address here

**Project Status**

Project No	00000
Date	Issue Date
Revisions	Rev Date

**AD-101**

Demo Sheet

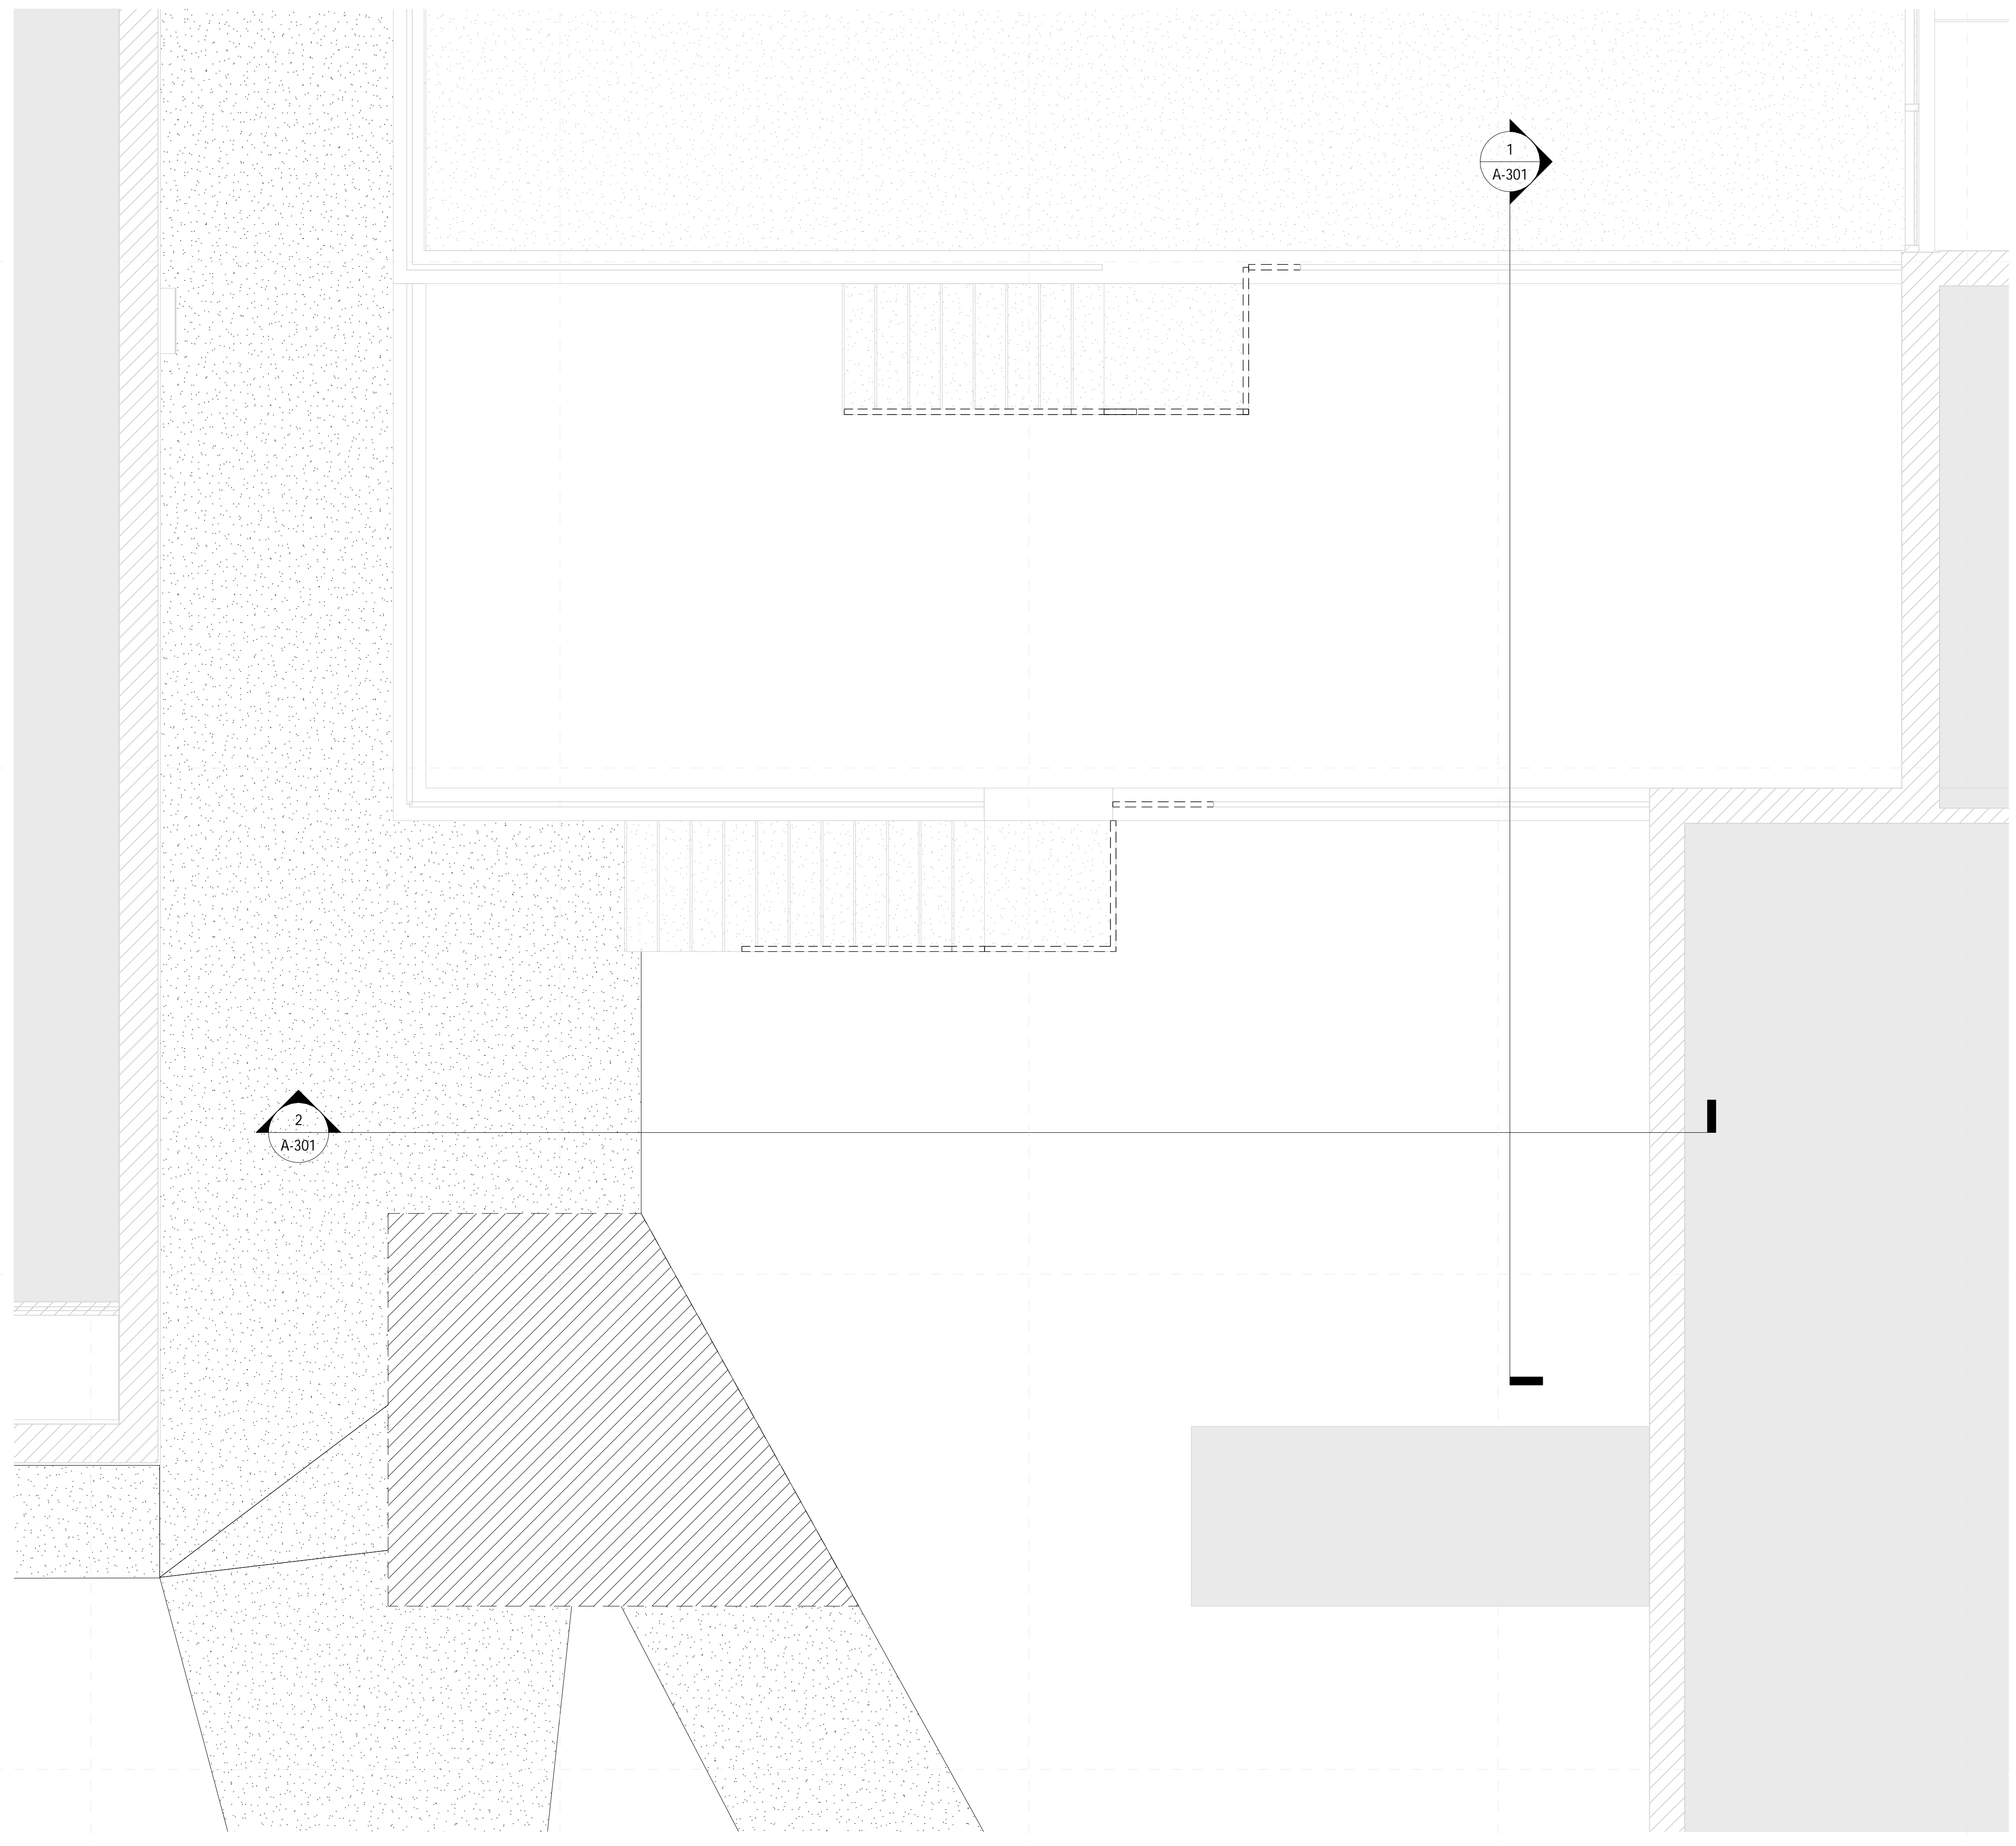

**1** PCS Site ADA - Demo  
3/8" = 1'-0"