
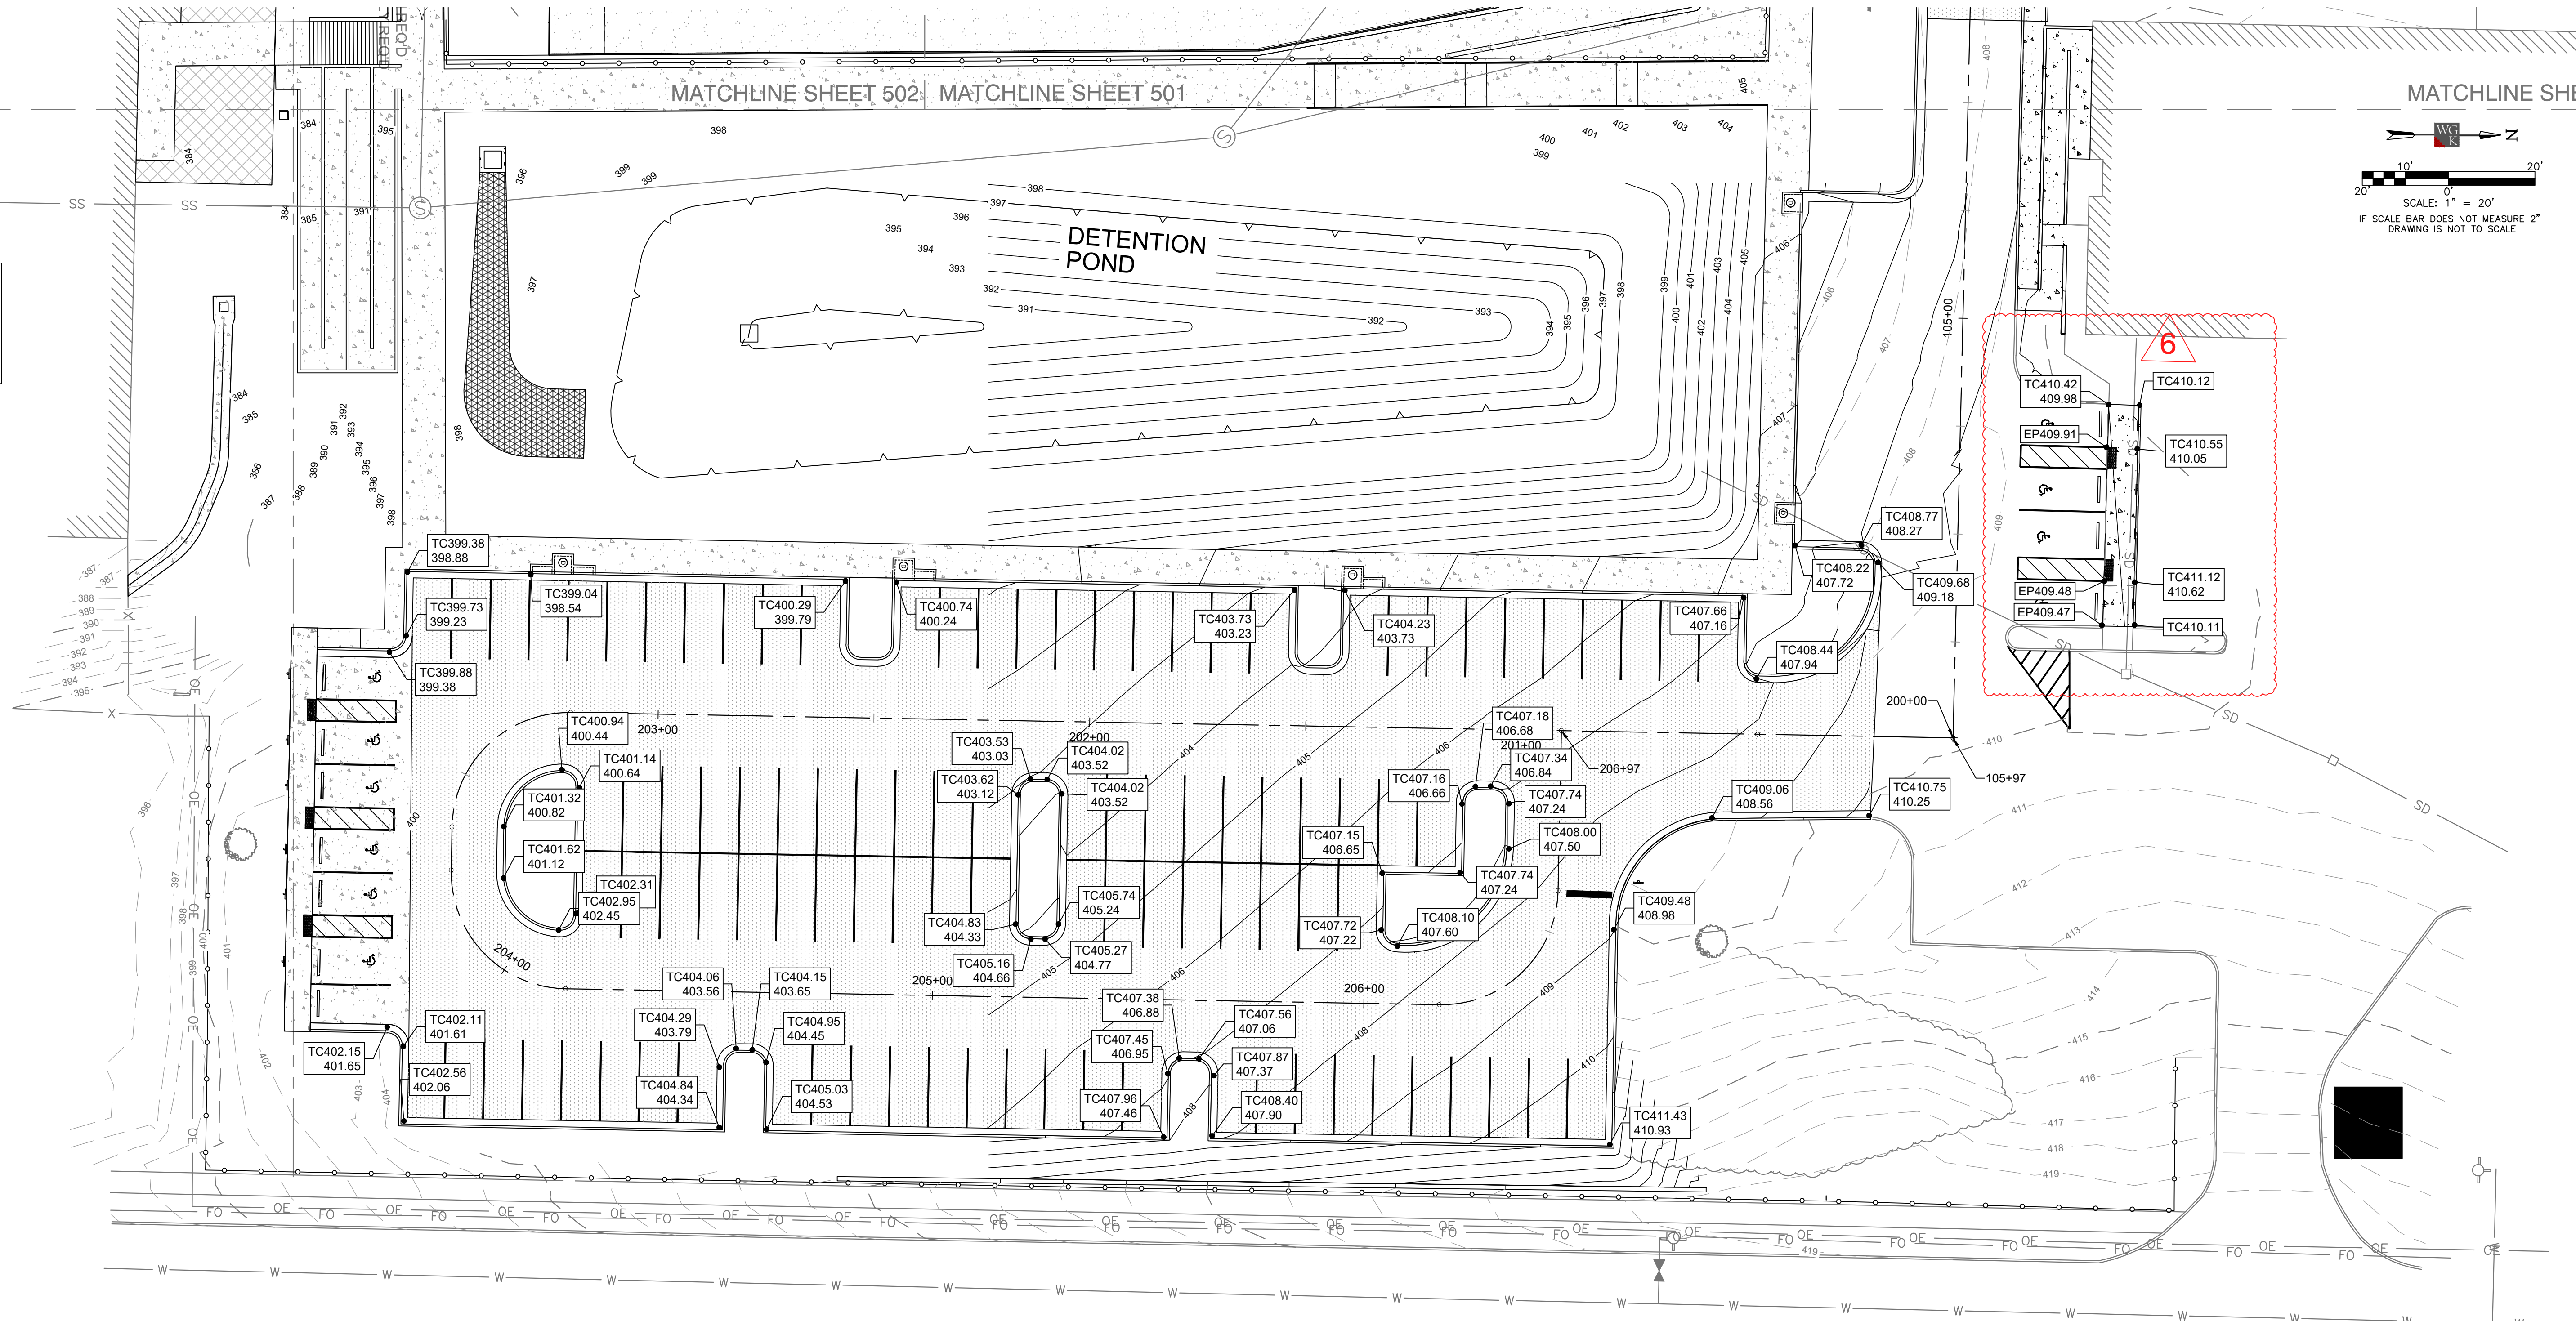


MATCHLINE SHEET 502

MATCHLINE SHEET 502 MATCHLINE SHEET 501

MATCHLINE SHEET 501

- LEGEND:
- EP - EDGE OF PAVEMENT
 - PG - PROPOSED GRADE
 - FL - FLOW LINE
 - TW - TOP OF WALL
 - TP - TOP OF PAVEMENT
 - BC - BACK OF CURB
 - FC - FACE OF CURB

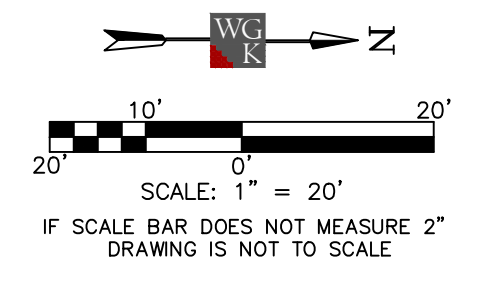

HORIZONTAL ORIENTATION DERIVED FROM GPS OBSERVATIONS AND NAD83(2011) GRID DATA, MISSISSIPPI STATE PLANE EAST ZONE, AND NAVD88 DATUM, HAVING A COMBINED FACTOR OF 0.99995186 AND A CONVERGENCE ANGLE OF (+)0°04'11.8731", AS SAMPLED AT WKG CONTROL POINT #2, AS SHOWN HEREON.

LOCATION OF UNDERGROUND UTILITIES SHOWN ON THIS PLAN IS APPROXIMATE ONLY, AND IS BASED ON SURFACE EVIDENCE OF SAME, OR INFORMATION PROVIDED BY MS 811 LOCATE SERVICES AND THE SCHOOL. OTHER UNDERGROUND UTILITIES/STRUCTURES MAY EXIST THAT WERE NOT EVIDENT TO SURVEYOR.

DALE BAILEY
AN ASSOCIATION

Architects
One Jackson Place 250
188 East Capitol Street
Jackson, MS 39201
p 601.352.5411

201 Park Court Suite B
Ridgeland, MS 39157
p 601.790.9432

161 Lameuse St. Suite 201
Biloxi, MS 39530
p 228.374.1409

dalebaileyplans.com



Meridian High School Baseball/Softball
2320 32nd St., Meridian, MS 39305

100%
Construction
Documents

Project No 22034-03
Date March 6, 2023

Revisions	Rev Date
Rev. 4	April 19, 2023
Rev. 5	April 28, 2023
Rev. 6	May 5, 2023

WG K
ENGINEERS & SURVEYORS

204 West Leake Street
Clinton, Mississippi 39056
p. 601.925.4444

132 West Cherokee Street
Brookhaven, Mississippi 39601
p. 601.833.9598

C-503
Grading Plan

V:\Dale Partners\2023-249-00 Meridian High School Baseball_Softball_1\Production Drawings\Working\C-503 - Grading Plan.dwg 5/2/2023 11:43 AM