


Site Items	
1	RETAINING WALL (SEE STRUCTURAL PLANS)
2	CONCRETE SIDEWALK (typ.)
3	CONCRETE PAVED DITCH (typ.)
4	BATTING CAGE (SEE ARCHITECTURAL PLAN FOR DETAILS)
5	BULLPEN (SEE ARCHITECTURAL PLAN FOR DETAILS)
6	DUG-OUT (SEE ARCHITECTURAL PLAN FOR DETAILS)
7	FIELD AREA (SEE ARCHITECTURAL PLAN FOR DETAILS)
8	SS-2 INLET
9	SEWER MANHOLE (typ.)
10	HEAVY DUTY ASPHALT (typ.)
11	6" CURB AND GUTTER
12	HANDICAP RAMP
13	DETECTABLE WARNING PANEL
14	LIGHT DUTY CONCRETE
15	SS-2 W/ 2 ext. (typ.)
16	SS-2 W/ 1 ext. (typ.)
17	GRANULAR MATERIAL
18	BOLLARD
19	LOCKER ROOM, RESTROOMS AND CONCESSIONS BUILDING (SEE ARCHITECTURAL PLANS FOR DETAILS)
20	BLEACHERS AND PRESS BOX (SEE ARCHITECTURAL PLANS FOR DETAILS)
21	INLET (typ.) (SEE DRAINAGE PLANS FOR DETAILS)
22	GUARD HOUSE (SEE ARCHITECTURAL PLANS FOR DETAILS)
23	GUTTER INLET (typ.)
24	VALLEY GUTTER (typ.)
25	Y-INLET (typ.) (SEE DRAINAGE PLANS FOR DETAILS)
26	CONCRETE STEPS (typ.)
27	CONCRETE SIDEWALK W/ TURNDOWN
28	HEAVY DUTY CONCRETE
29	1" WIDE U-CHANNEL W/ GRATE
30	TYPE 2 CURB (typ.)
31	FIRE HYDRANT (typ.)
32	1" HOSE BIB (SEE MECHANICAL PLANS FOR DETAILS)
33	3/4" POLYETHYLENE TUBE
34	1" POLYETHYLENE TUBE
35	2-1/2" SDR 26 PVC
36	FENCE (SEE ARCHITECTURE PLANS FOR DETAILS)
37	2-1/2" GATE VALVE
38	3" SDR PVC
39	3" WATER VALVE
40	3" X 2-1/2" X 3" TEE
41	8" HDPE CASING
42	3" WATER METER (typ.)
43	6" CURB & PITCH AWAY GUTTER
44	EMERGENCY SPILLWAY
45	FLEX-A-MAT (typ.)
46	OUTLET CONTROL STRUCTURE
47	HAND RAIL (SEE ARCHITECTURAL FOR DETAILS)
48	GUARD RAIL (SEE ARCHITECTURAL FOR DETAILS)
49	STRIPING (SEE OTHER SHEETS FOR DETAILS)
50	PARKING BUMPERS
51	6" HEADER CURB

NOTES:
1. SEE ARCHITECTURAL PLANS FOR ALL HANDRAIL AND GUARDRAIL DETAIL. ALL DROPS OF 30" REQUIRE GUARDRAIL (SEE ARCH)
2. SEE STRUCTURAL FOR ALL RETAINING WALL SIZES, REINFORCEMENTS AND BACKFILL REQUIREMENTS.

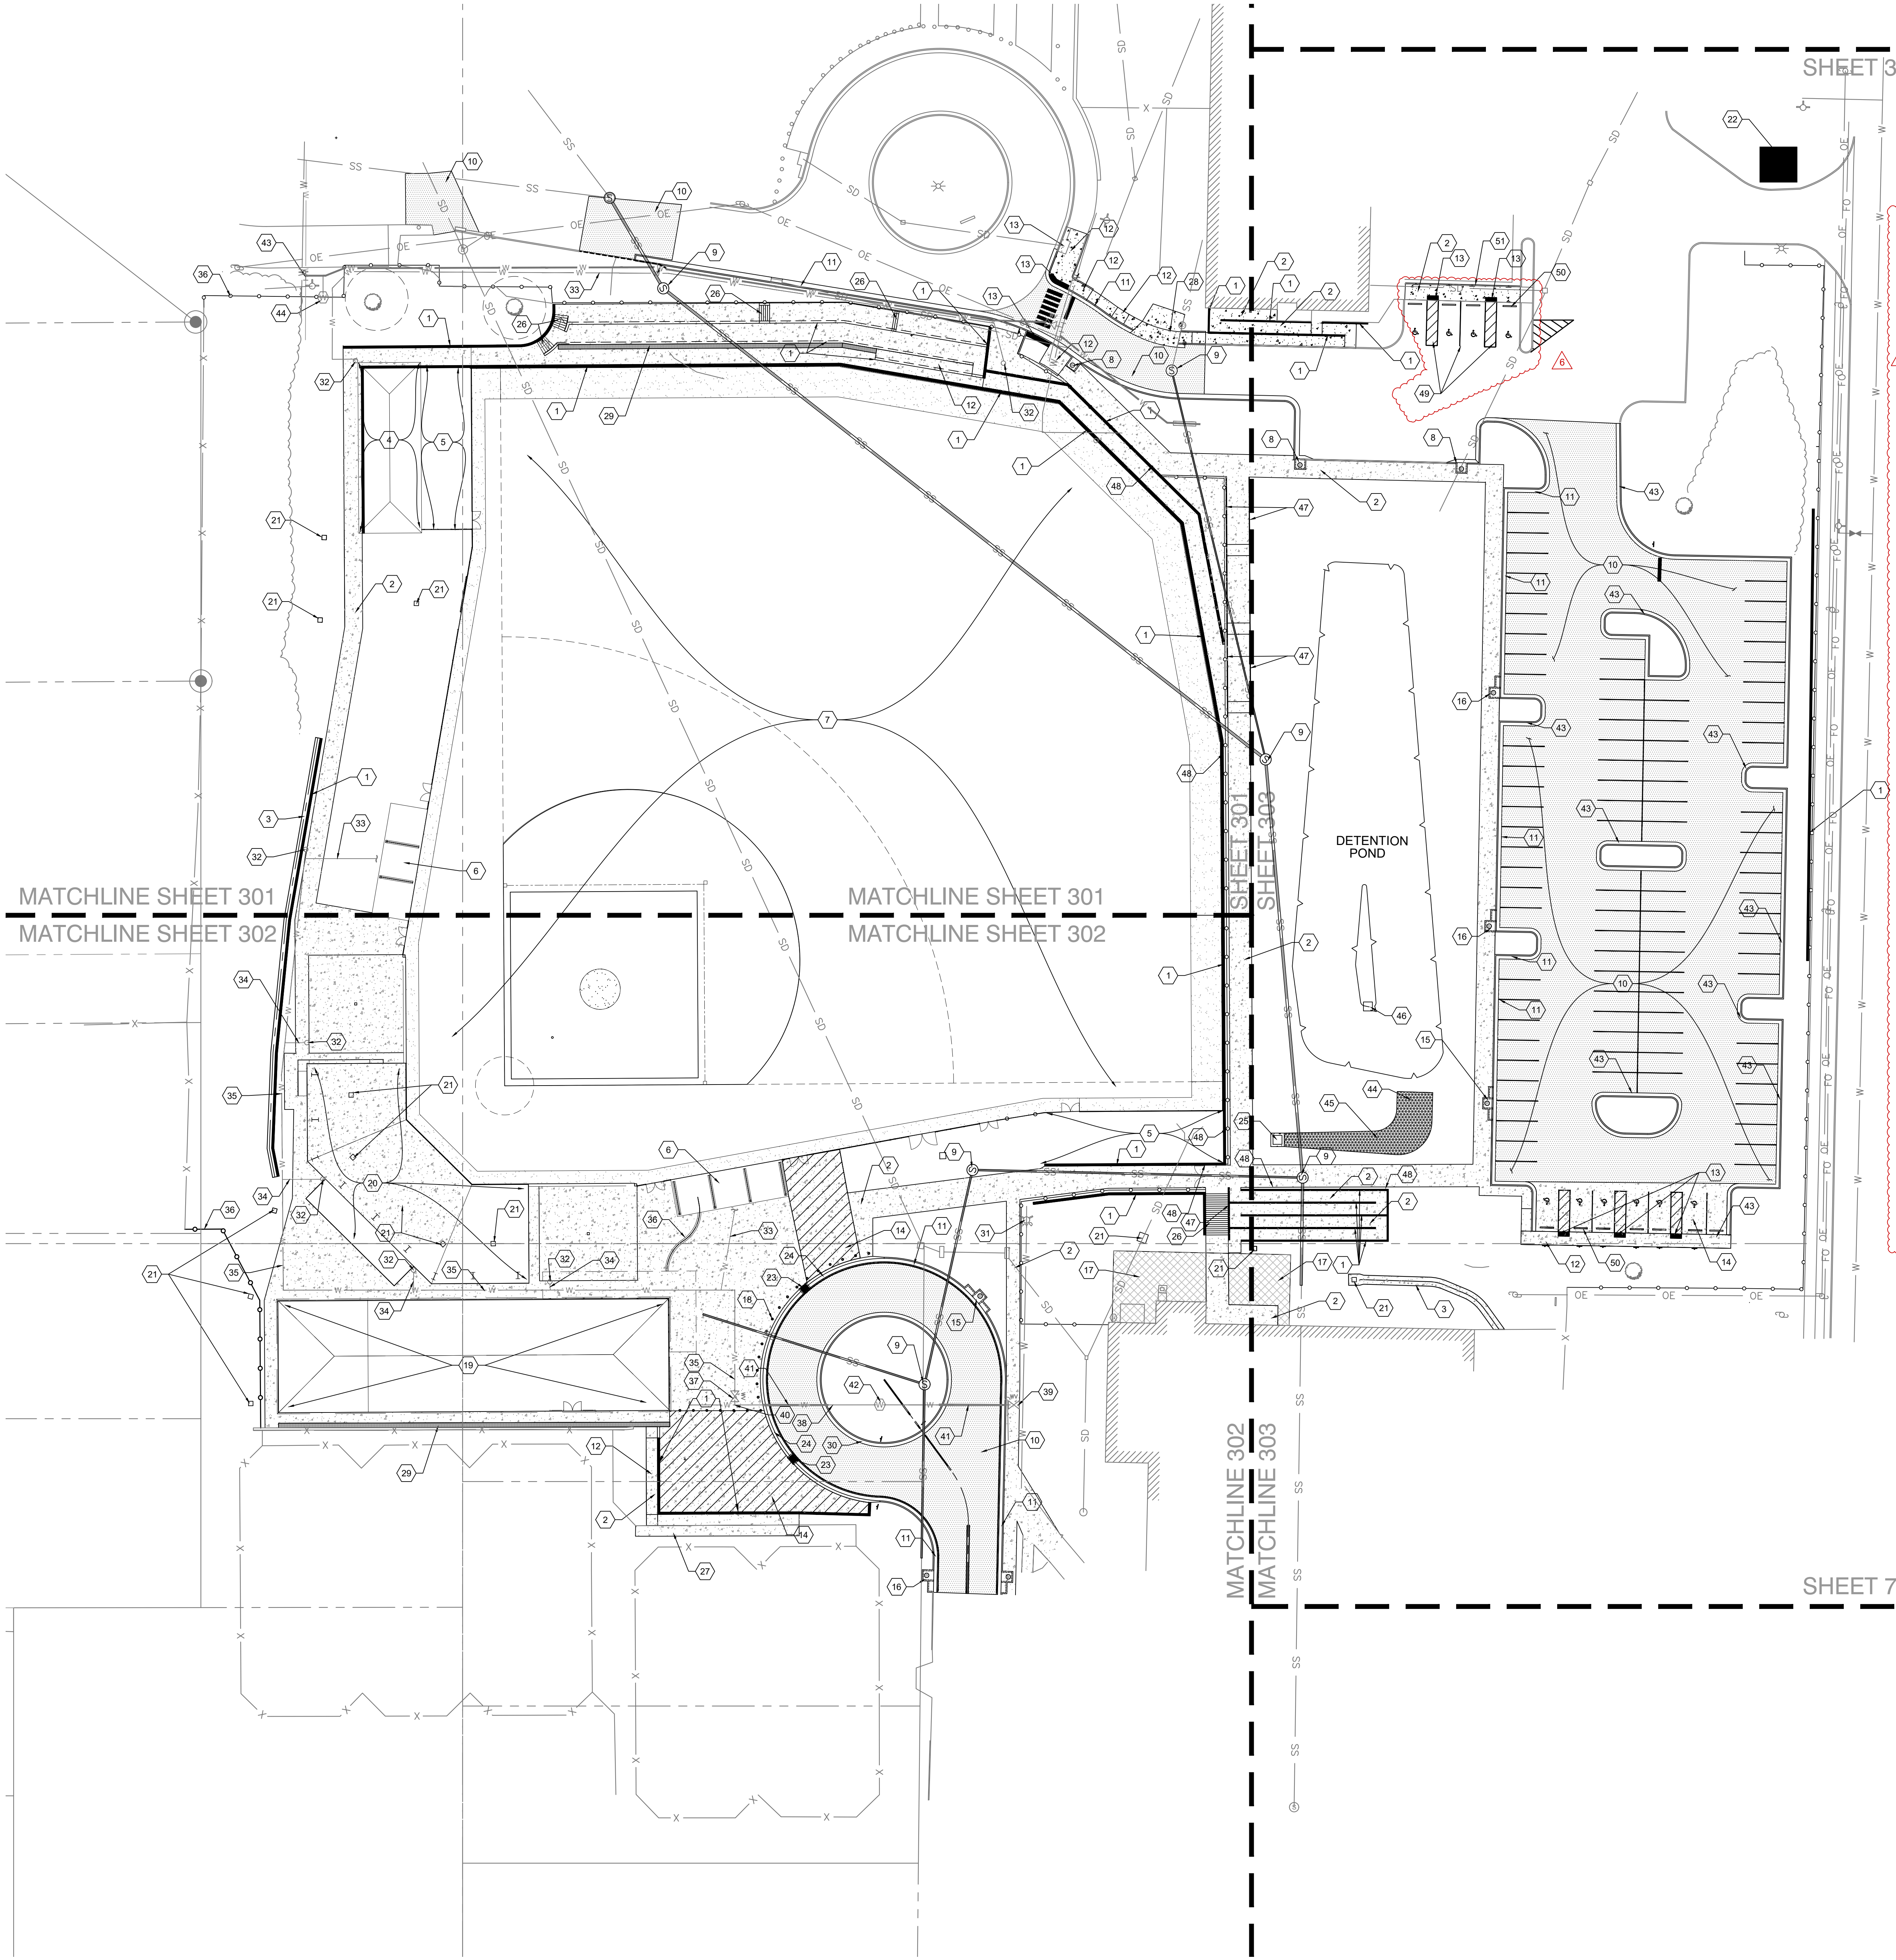

V:\Data Partners\2023-349-00 Meridian High School Baseball_Softball\1\Production Drawings\Working\C300 - Overall Site Plan.dwg 05/2023 11:51 AM