



DALE BAILEY AN ASSOCIATION Meridian School District



Existing View

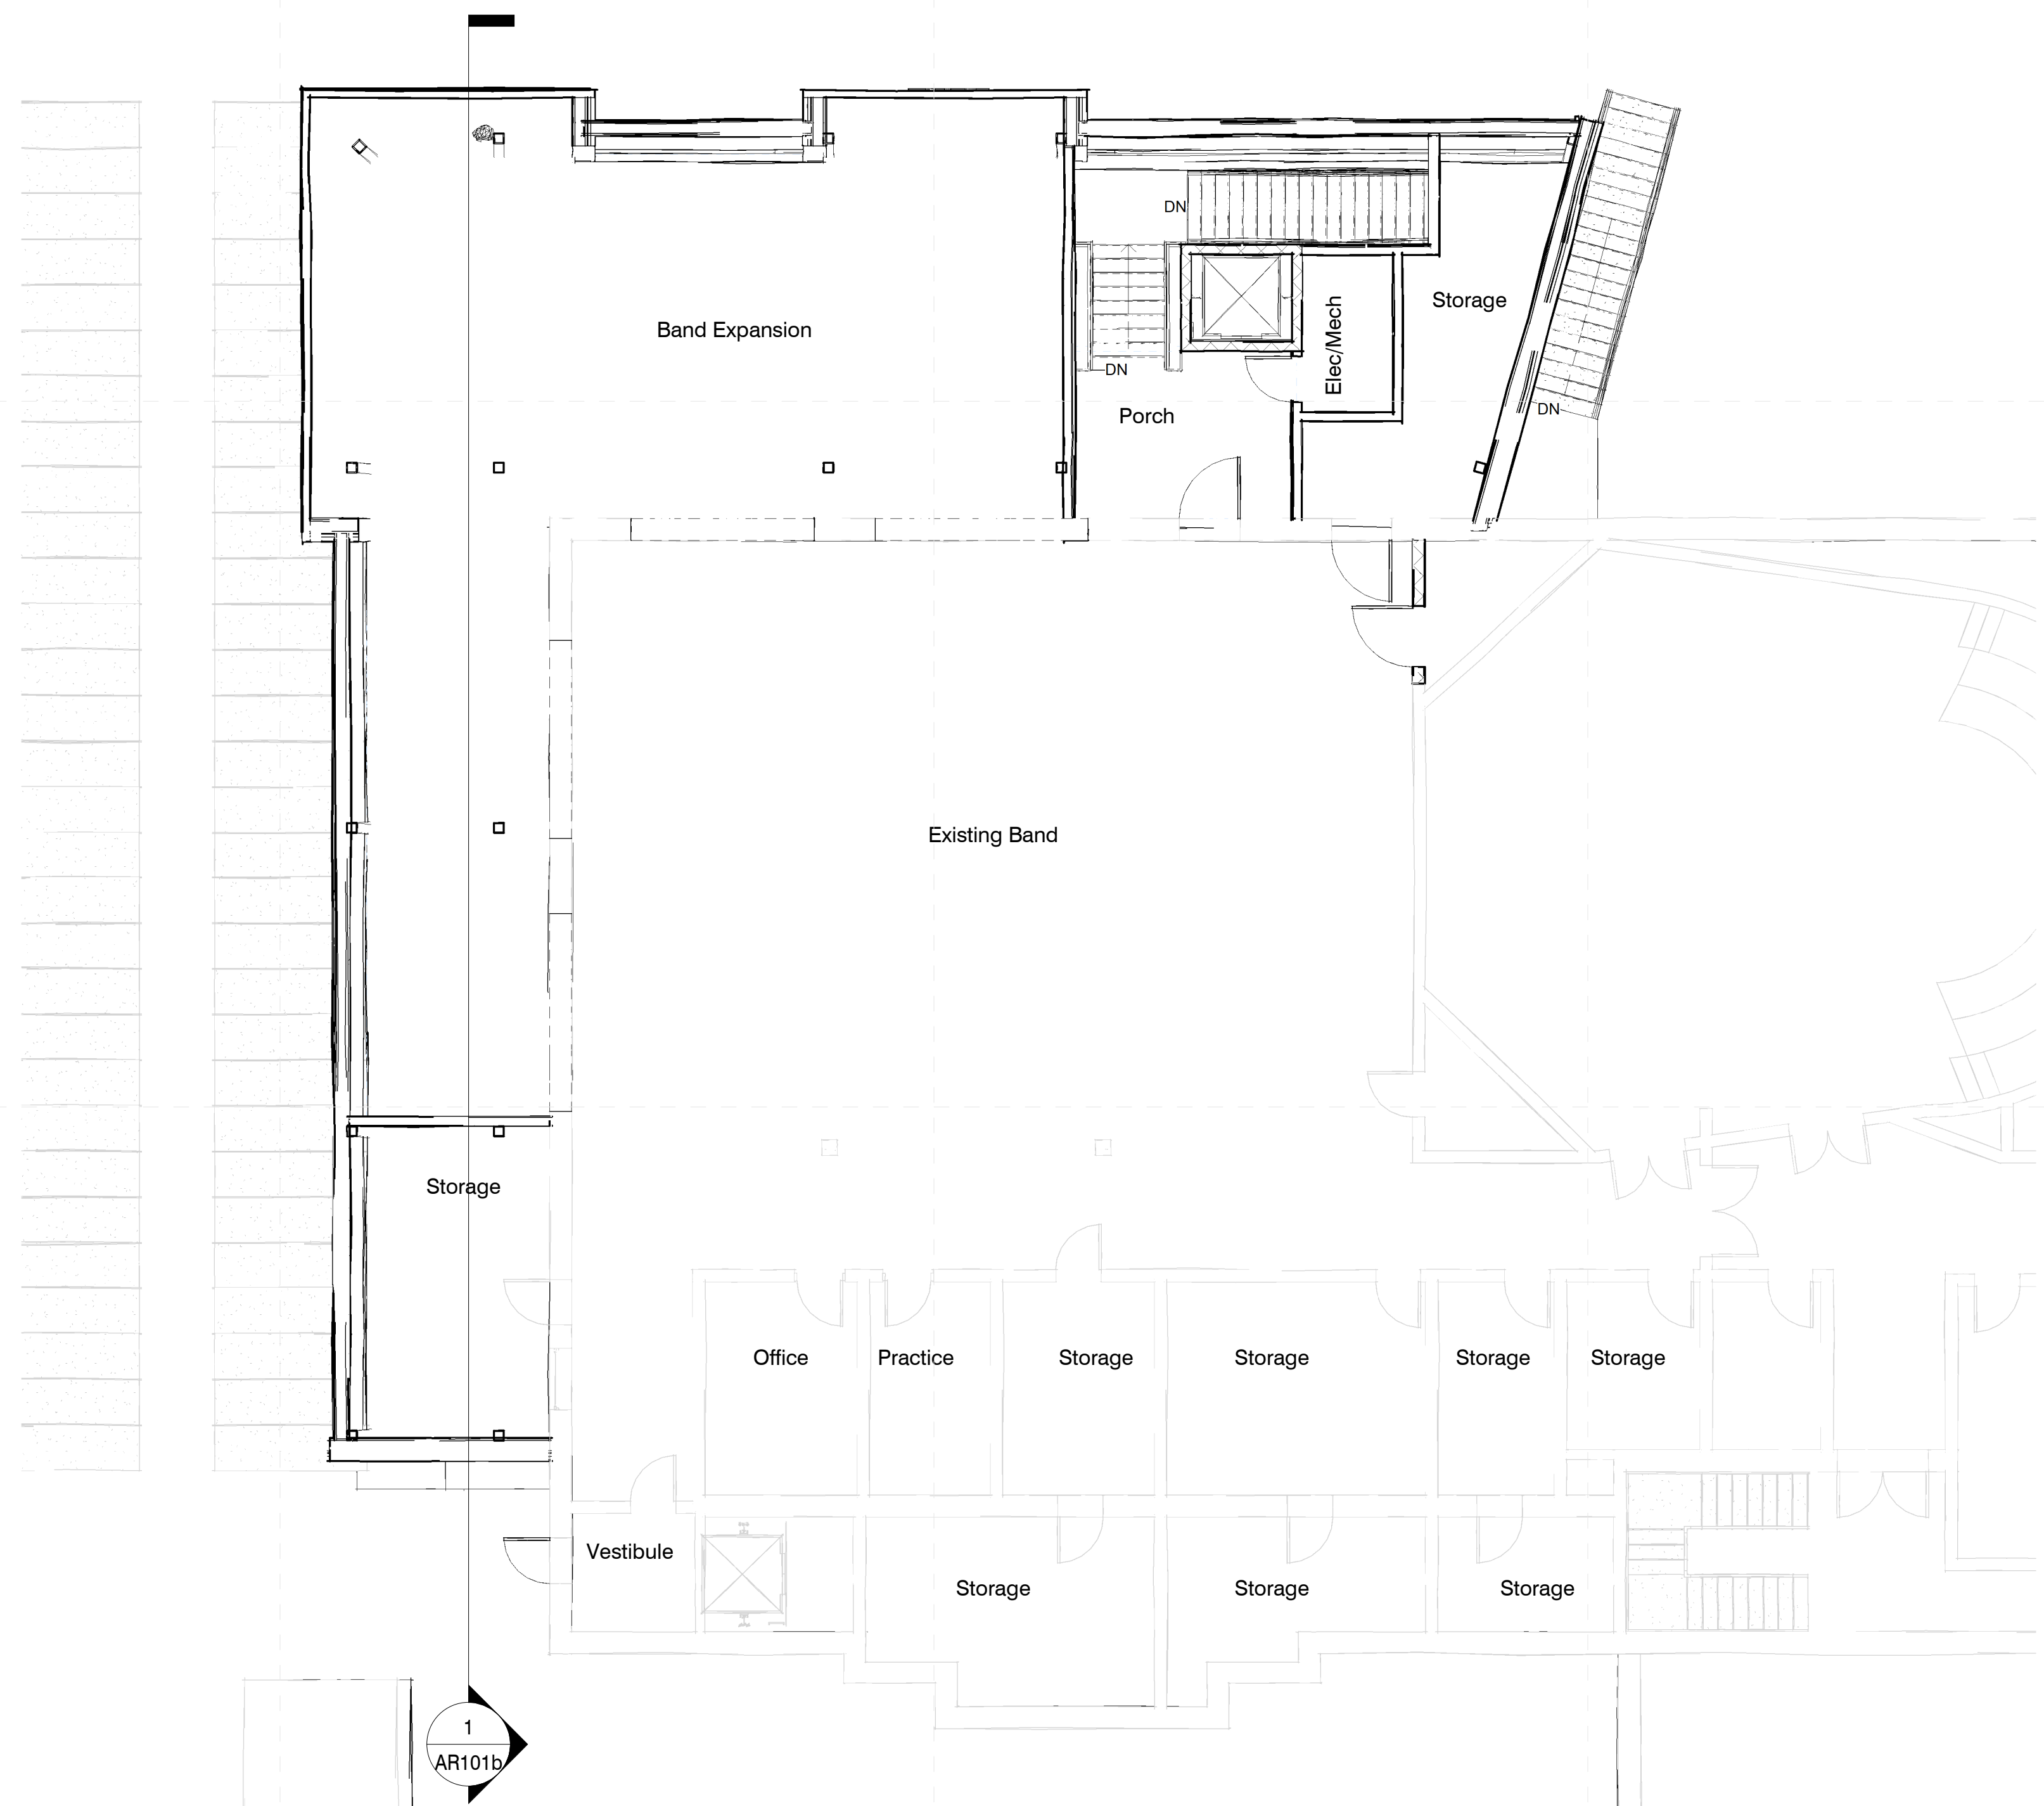

2 Sketch Fine Arts Floor Plan - Level 2
1/8" = 1'-0"

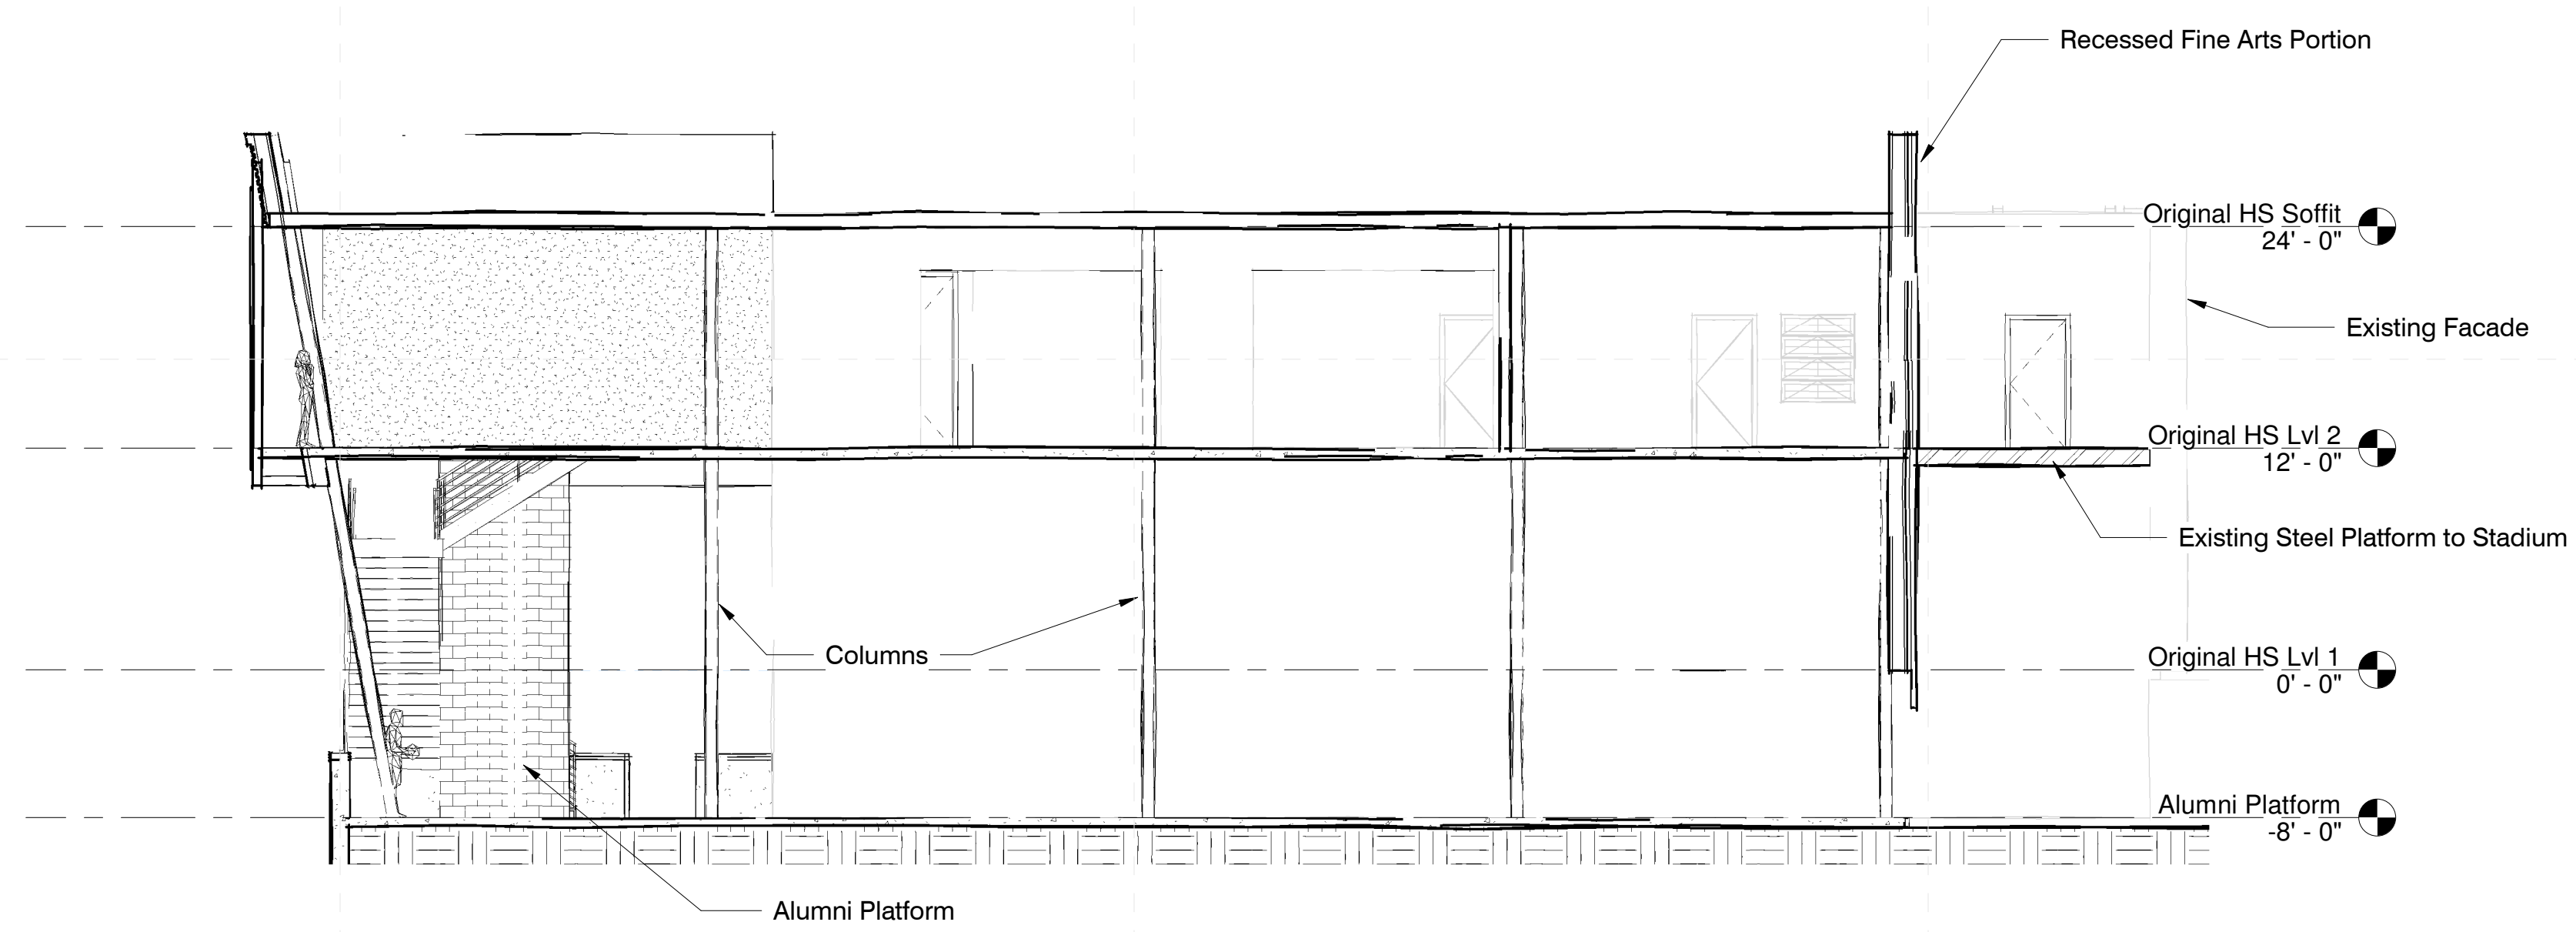

1 Sketch - Section at Fine Arts
1/8" = 1'-0"

2/7/2023 8:14:52 AM C:\Users\pmpur\Documents\22034_Meridian High NEW_NEW_paulpurner\20HY.rvt