



Newton Municipal School District

DALE BAILEY  
AN ASSOCIATION



4250 SqFt


New Entry & Administration






Newton Municipal School District

DALE BAILEY  
AN ASSOCIATION

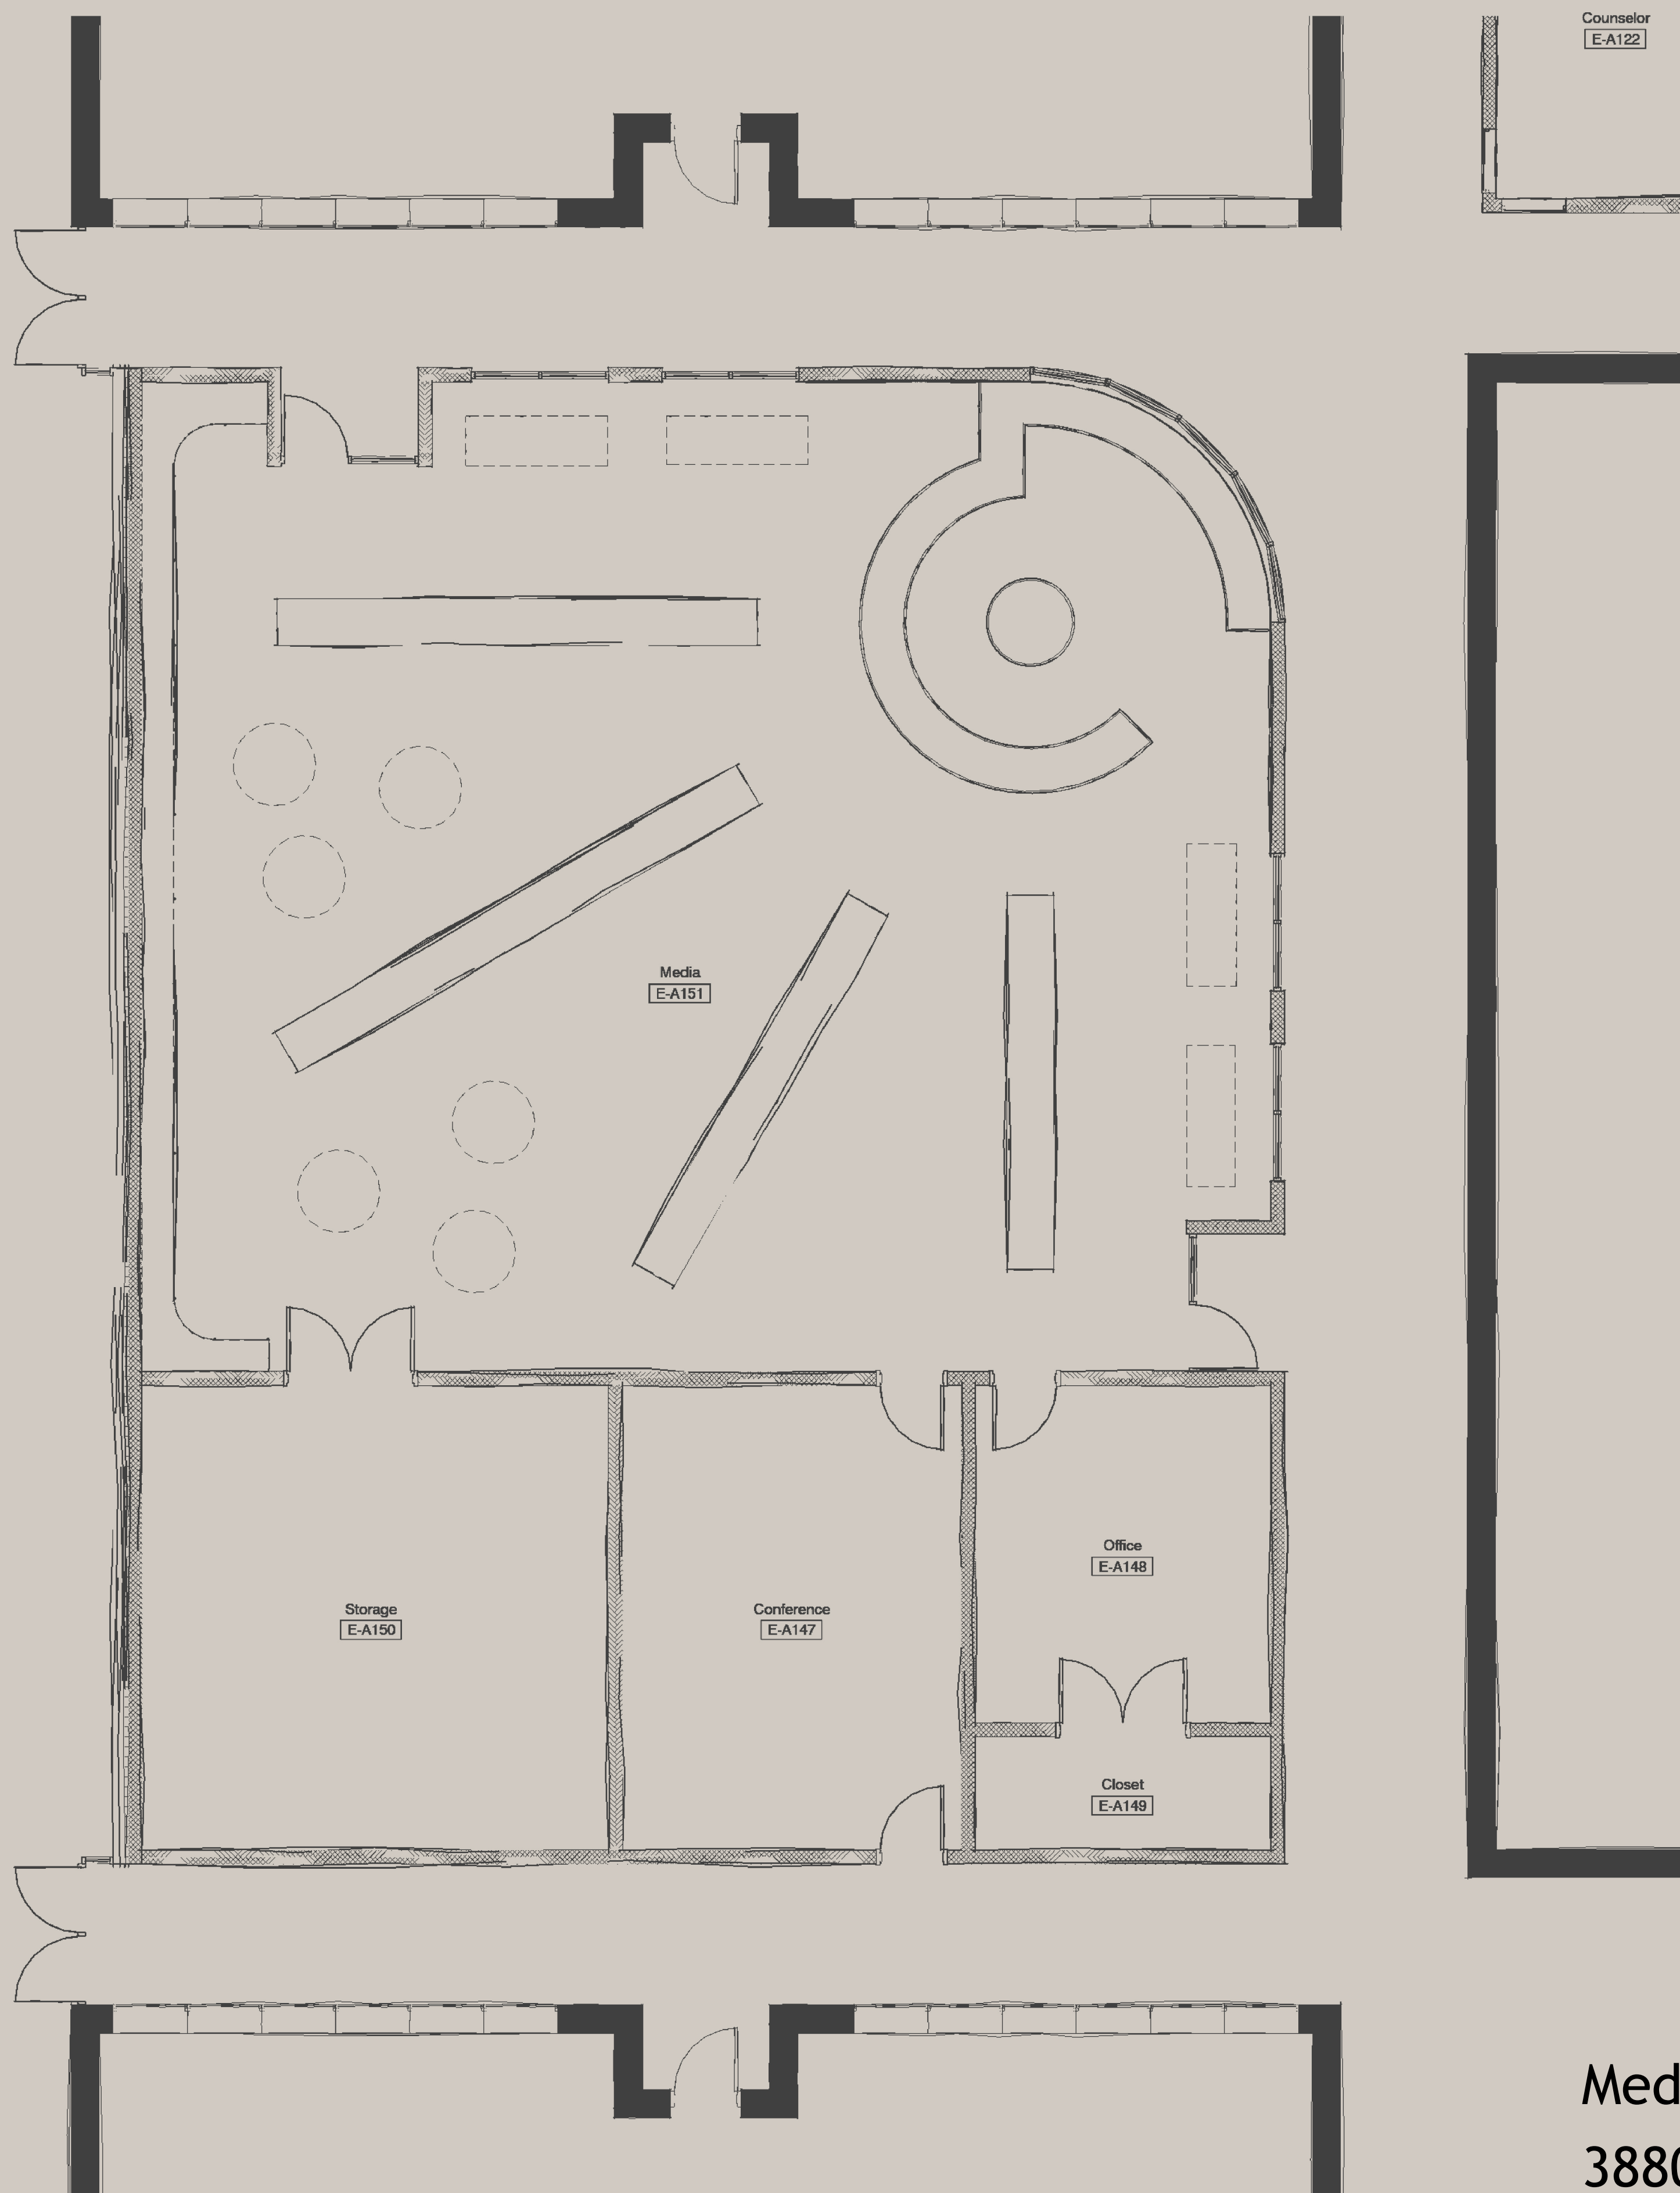

Media Center  
3880 SqFt




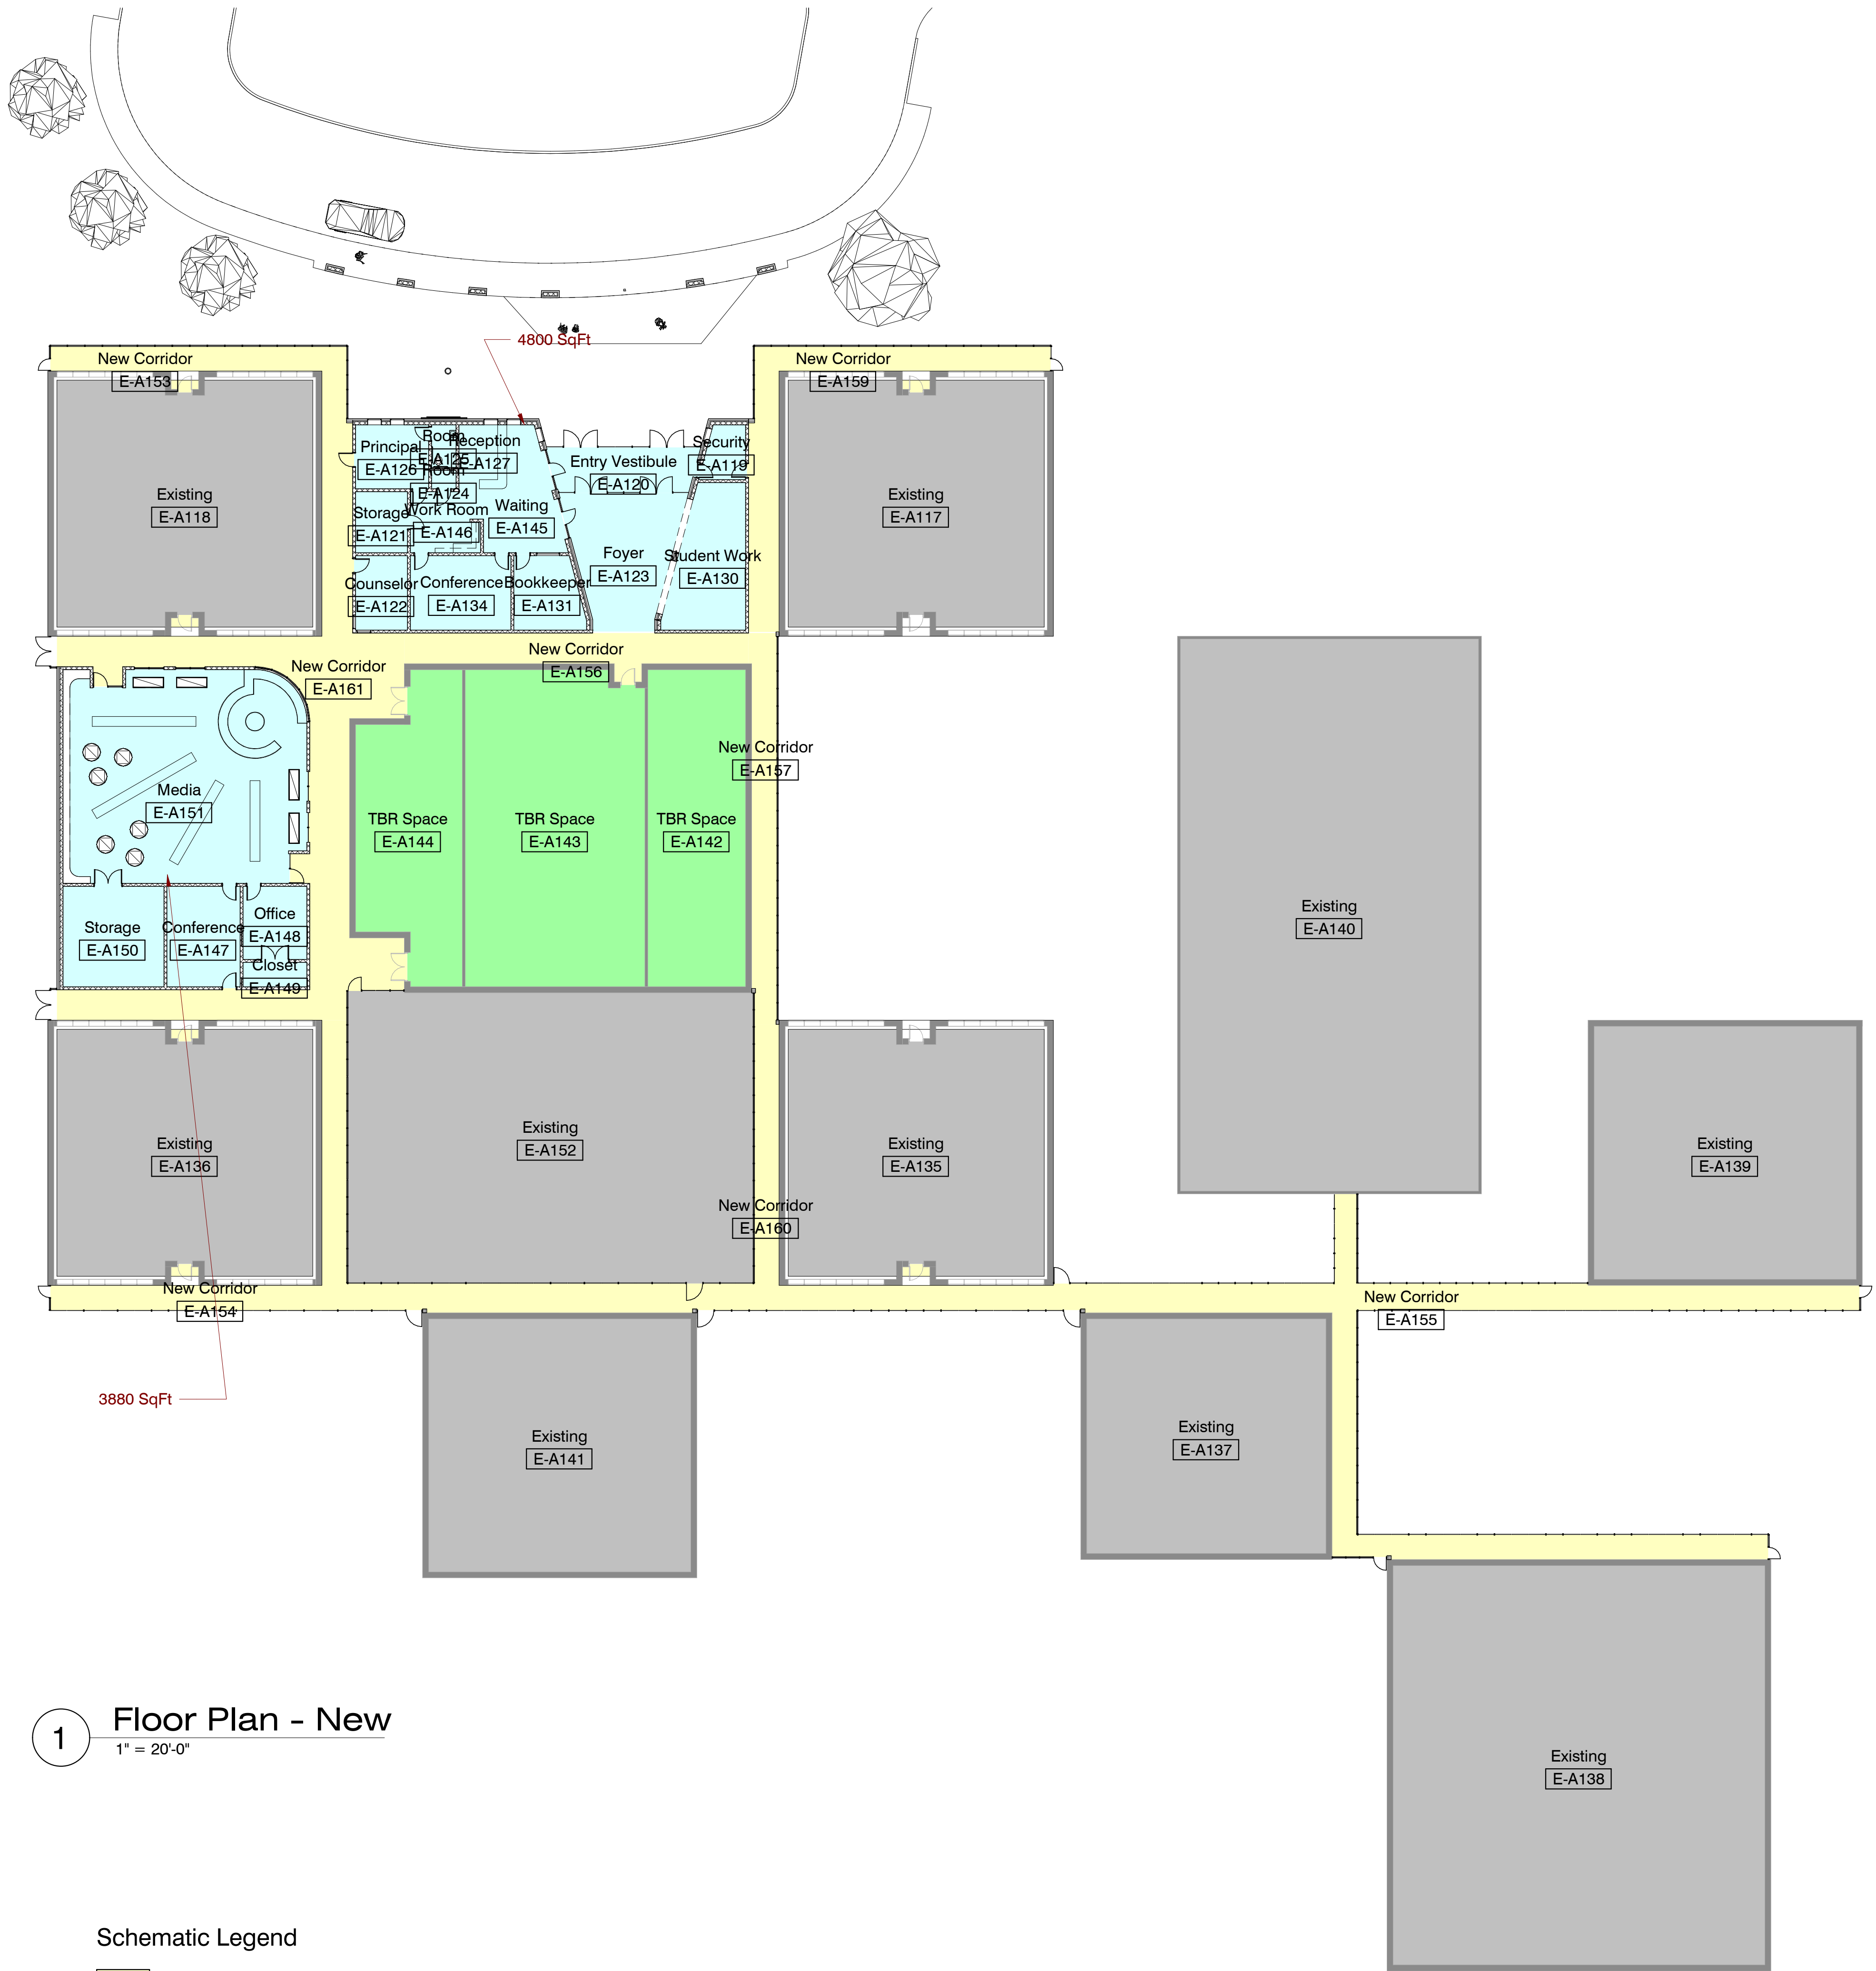

1 Floor Plan - New  
1" = 20'-0"

Schematic Legend

- New Enclosed Glass Corridor (9190 SqFt)
- Existing Spaces
- New Additions
- TBR (to be renovated) Spaces (6300 SqFt)

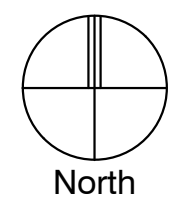

# Newton Elementary School







Newton Municipal School District

DALE BAILEY  
AN ASSOCIATION

Newton High School Gym Renovations & Additions

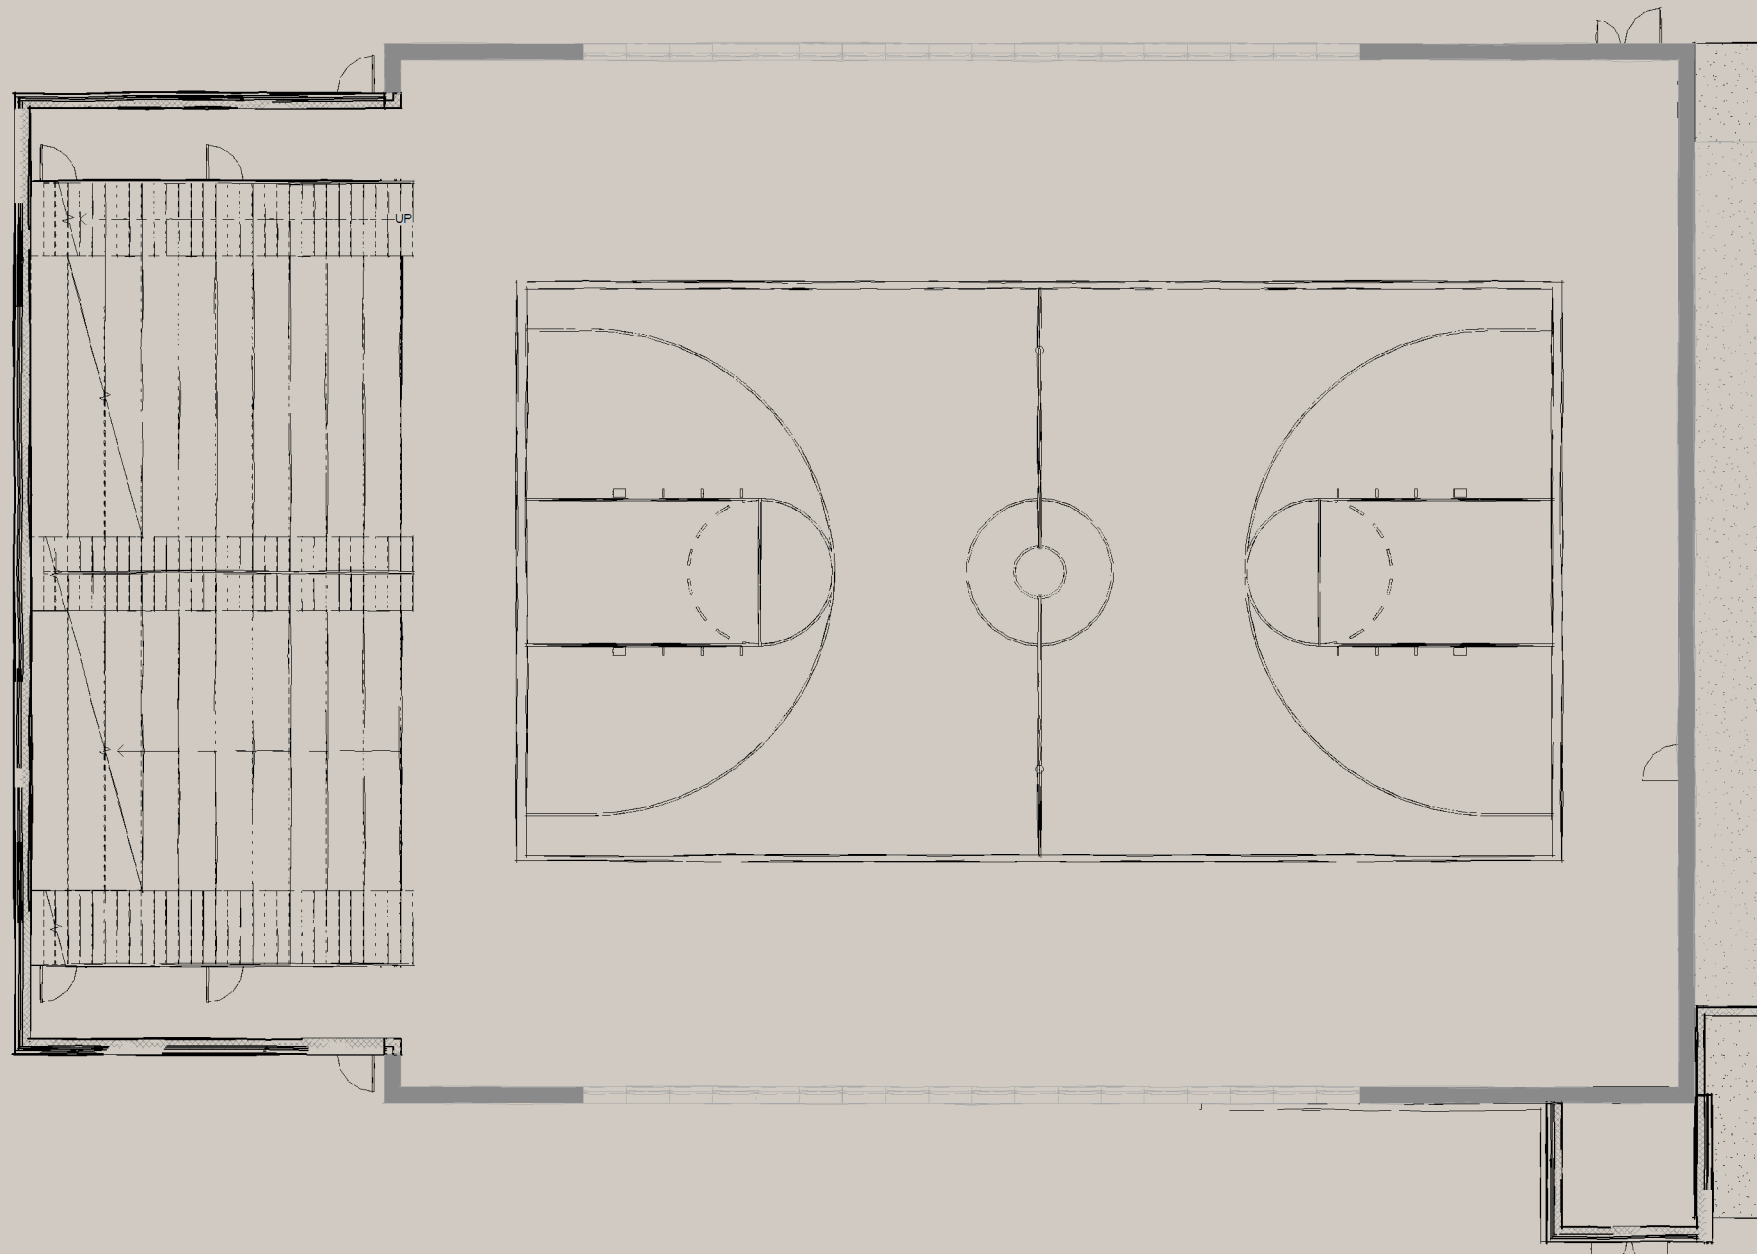


Lvl 2 Seating (320 New Seats)

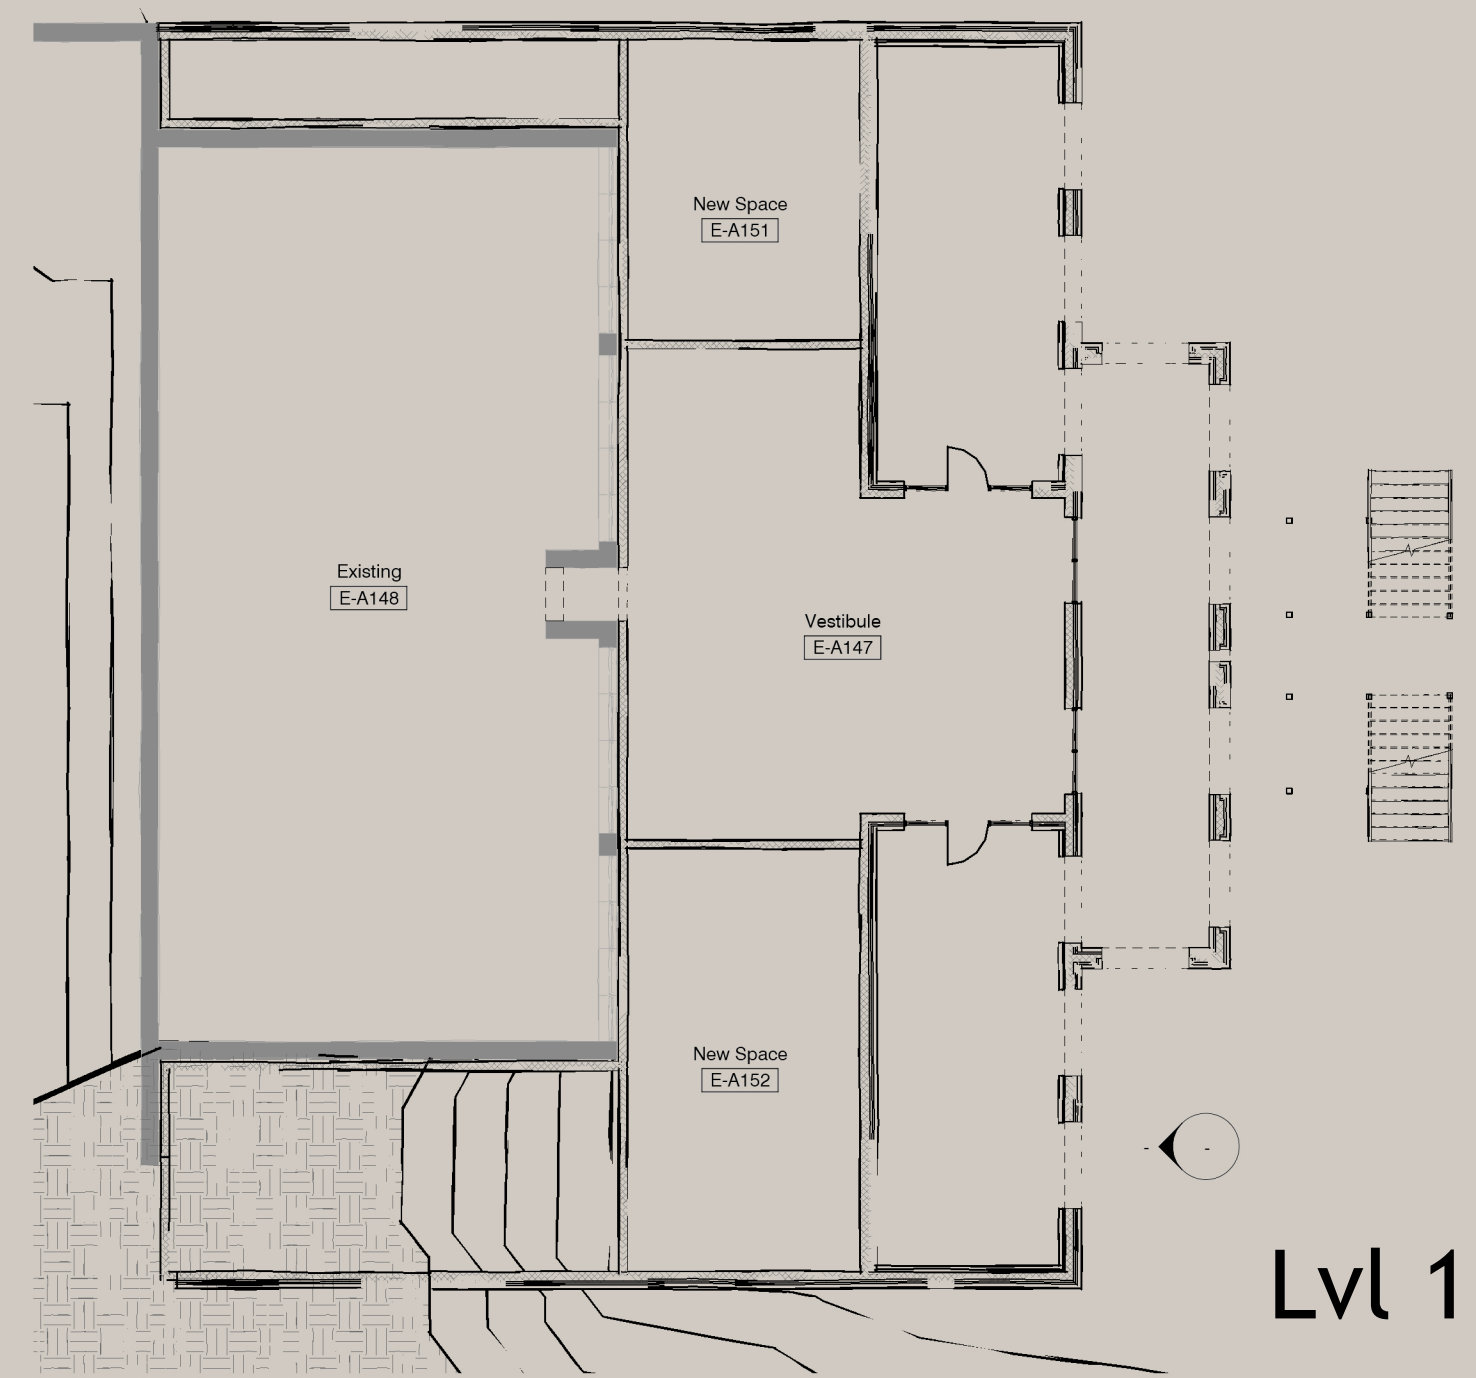

Lvl 1

1750 SqFt Conditioned  
1025 SqFt Covered Porch

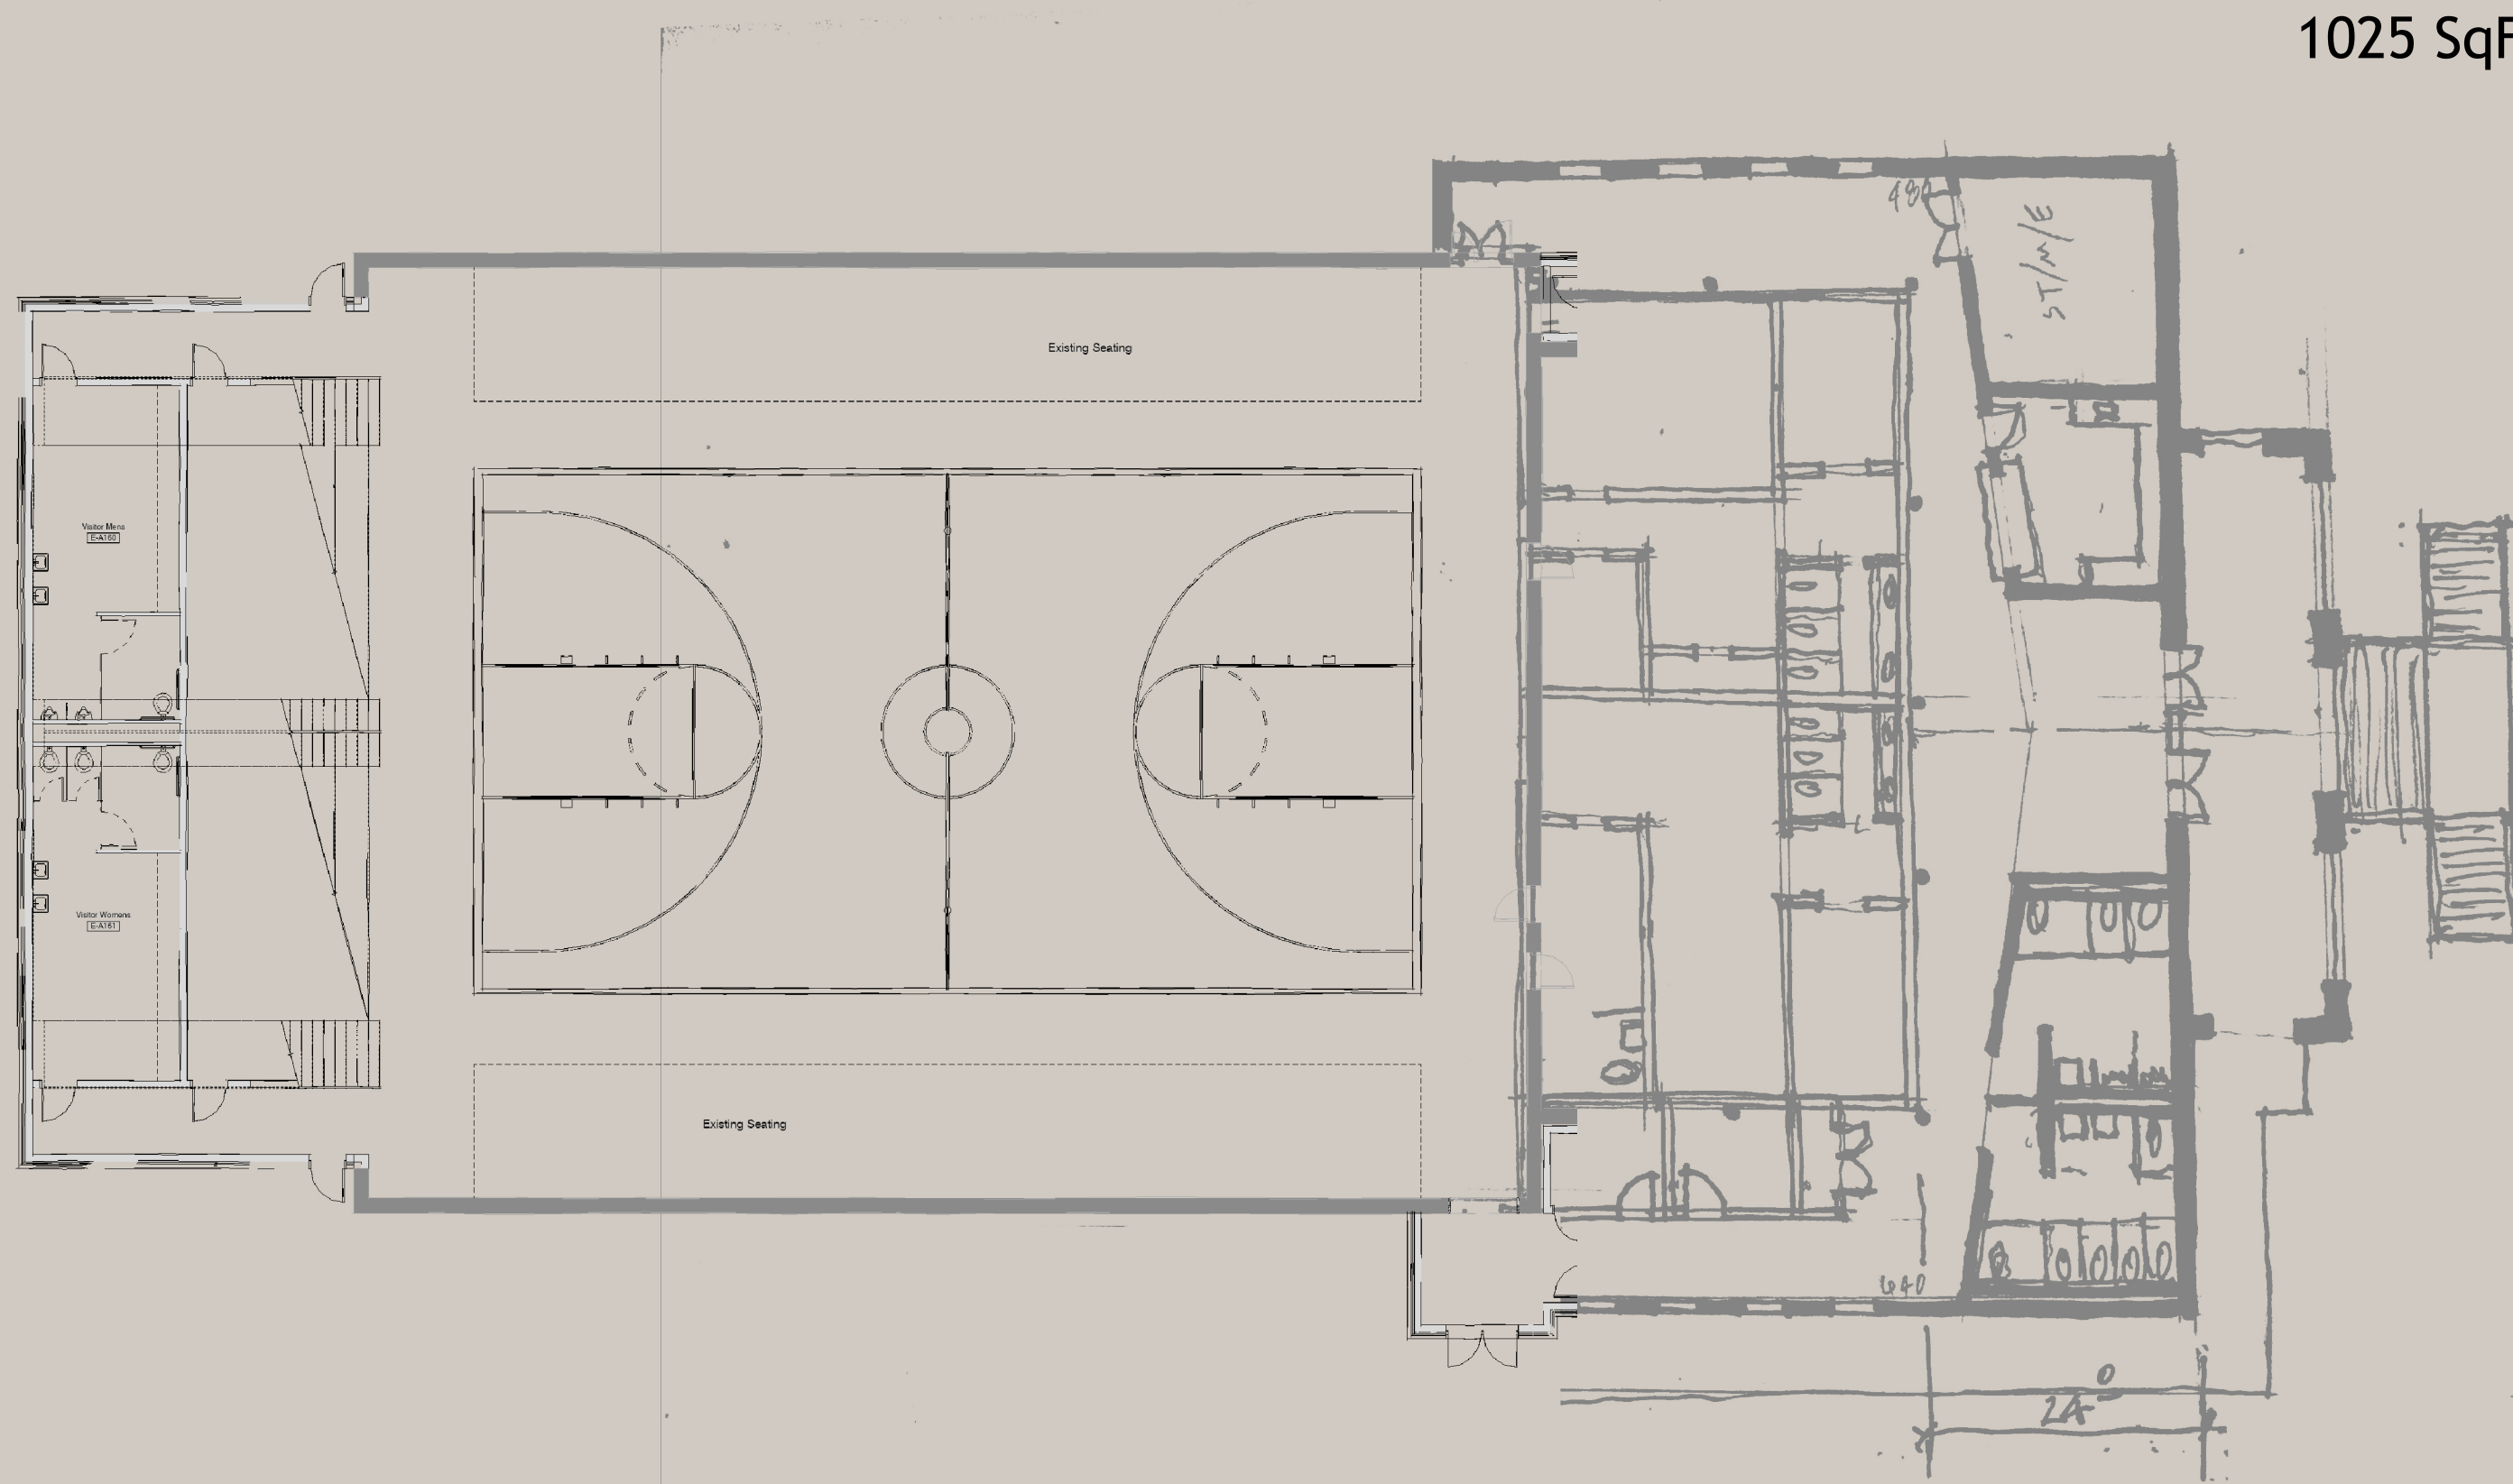

Lvl 2 Overall: 5650 Sqft Conditioned